



City of Chicago



O2018-7322

Office of the City Clerk

Document Tracking Sheet

Meeting Date:	9/20/2018
Sponsor(s):	Reilly (42)
Type:	Ordinance
Title:	Awning(s) for 7-Eleven
Committee(s) Assignment:	Committee on Transportation and Public Way

ORDINANCE
7 ELEVEN
Acct. No. 65465 - 68
Permit No. 1135273

Be It Ordained by the City Council of the City of Chicago:

SECTION 1. Permission and authority are hereby given and granted to 7 ELEVEN, upon the terms and subject to the conditions of this ordinance to maintain and use, as now constructed, four (4) Awning(s) projecting over the public right-of-way adjacent to its premises known as 177 N. Wells St..

Said Awning(s) at Lake St measure(s):

One (1) at twenty-four point six seven (24.67) feet in length, and two point eight three (2.83) feet in width for a total of sixty-nine point eight two (69.82) square feet.

Said Awning(s) at Corner of Lake & Wells measure(s):

One (1) at thirty-three point five (33.5) feet in length, and two point eight three (2.83) feet in width for a total of ninety-four point eight one (94.81) square feet

Said Awning(s) at Wells St measure(s):

One (1) at twenty-one point four two (21.42) feet in length, and two point eight three (2.83) feet in width for a total of sixty point six two (60.62) square feet.

One (1) at fifteen point seven five (15.75) feet in length, and two point eight three (2.83) feet in width for a total of forty-four point five seven (44.57) square feet.

The location of said privilege shall be as shown on prints kept on file with the Department of Business Affairs and Consumer Protection and the Office of the City Clerk.

Said privilege shall be constructed in accordance with plans and specifications approved by the Zoning Department - Signs.


This grant of privilege in the public way shall be subject to the provisions of Section 10-28-015 and all other required provisions of the Municipal Code of Chicago.


The grantee shall pay to the City of Chicago as compensation for the privilege #1135273 herein granted the sum of one hundred seventy-five (\$175.00) per annum in advance.

A 25% penalty will be added for payments received after due date.



The permit holder agrees to hold the City of Chicago harmless for any damage, relocation or replacement costs associated with damage, relocation or removal of private property caused by the City performing work in the public way.

Authority herein given and granted for a period of five (5) years from and after 07/24/2018.

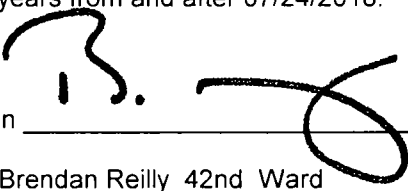Alderman 
Brendan Reilly 42nd Ward

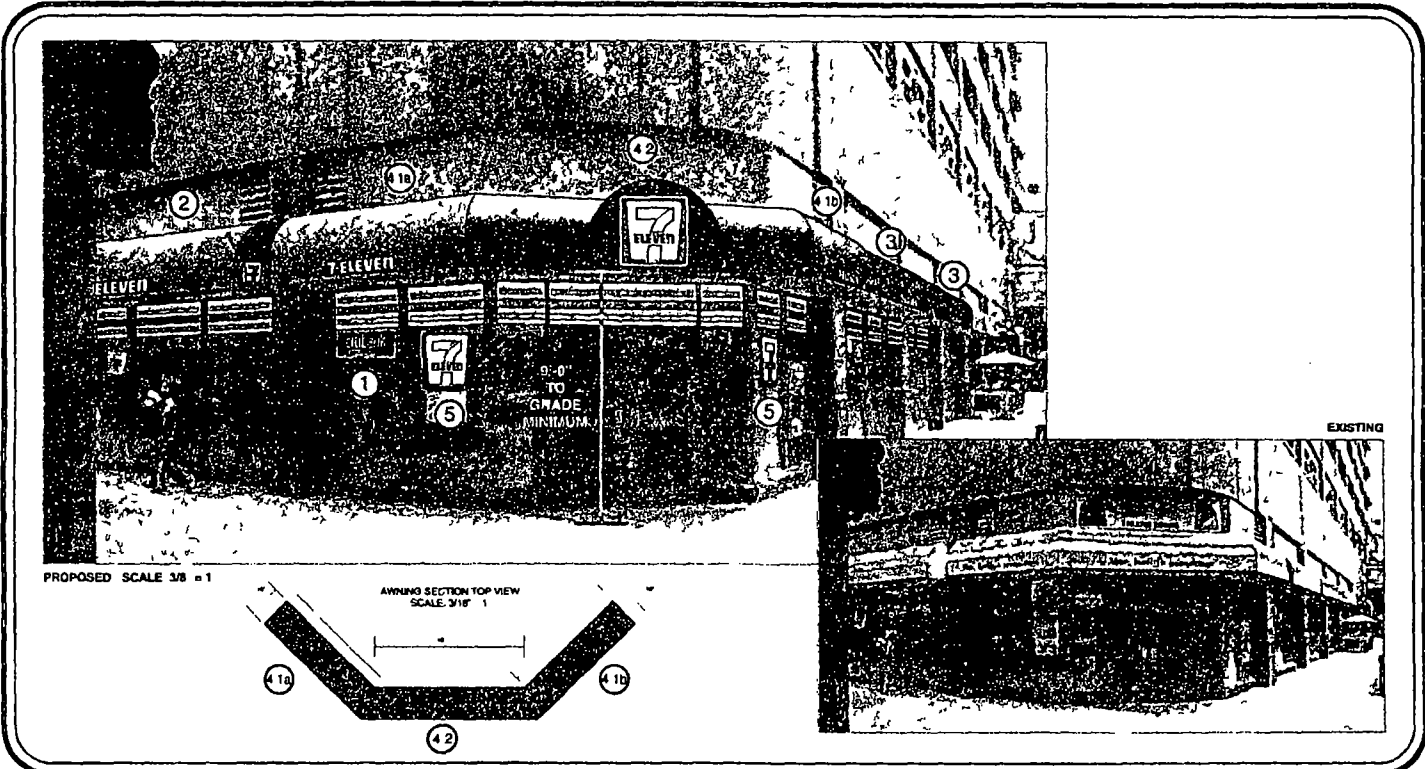

PROPOSED SCALE 3/8" = 1'

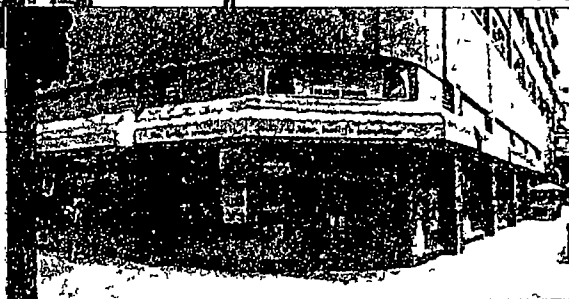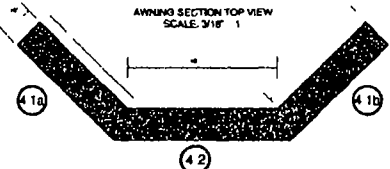

DATE	REVISION
3.13.13	REVISE PER JST

CUSTOMER APPROVAL _____ DATE _____

The design, the original and unpublished work of DOYLE SIGN, INC. and may not be reproduced, copied or published in any fashion without the expressed written consent from an authorized office of The Company. The rights to this design may be purchased.

CLIENT	7-ELEVEN #30681
ADDRESS	177 N. WELLS @ LAKE ST (SVC)
CITY	CHICAGO
STATE	IL
DESIGNER	KM
SALES/PERSON	JST
DRWG. NO.	13054
SCALE	NOTED
DATE	10.24.2012
SHEET NO.	MT 1 of 3