



# City of Chicago



O2016-4438

Office of the City Clerk

## Document Tracking Sheet

<b>Meeting Date:</b>	5/18/2016
<b>Sponsor(s):</b>	Cappleman (46)
<b>Type:</b>	Ordinance
<b>Title:</b>	Grant(s) of privilege in public way for Jmmy John's
<b>Committee(s) Assignment:</b>	Committee on Transportation and Public Way

1

1

ORDINANCE  
JIMMY JOHN'S  
Acct. No. 399508 - 1  
Permit No. 1119739

*Be It Ordained by the City Council of the City of Chicago:*

SECTION 1. Permission and authority are hereby given and granted to JIMMY JOHN'S, upon the terms and subject to the conditions of this ordinance to maintain and use three (3) sign(s) projecting over the public right-of-way attached to its premises known as 1148 W. Wilson Ave..

Said sign structure(s) measures as follows; along W Wilson St:  
Two (2) at sixteen (16) feet in length, two (2) feet in height and ten (10) feet above grade level.  
One (1) at three (3) feet in length, three point three four (3.34) feet in height and nine (9) feet above grade level.

The location of said privilege shall be as shown on prints kept on file with the Department of Business Affairs and Consumer Protection and the Office of the City Clerk.

Said privilege shall be constructed in accordance with plans and specifications approved by the Department of Transportation (Division of Project Development) and Zoning Department - Signs.

This grant of privilege in the public way shall be subject to the provisions of Section 10-28-015 and all other required provisions of the Municipal Code of Chicago.

The grantee shall pay to the City of Chicago as compensation for the privilege #1119739 herein granted the sum of seven hundred (\$700.00) per annum in advance.


A 25% penalty will be added for payments received after due date.

The permit holder agrees to hold the City of Chicago harmless for any damage, relocation or replacement costs associated with damage, relocation or removal of private property caused by the City performing work in the public way.

Authority herein given and granted for a period of five (5) years from and after Date of Passage.

Alderman   
James Cappleman 46<sup>th</sup> Ward

1000

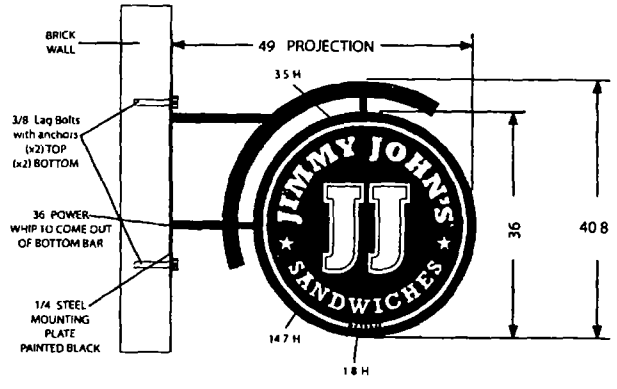

FRONT VIEW



SIDE VIEW

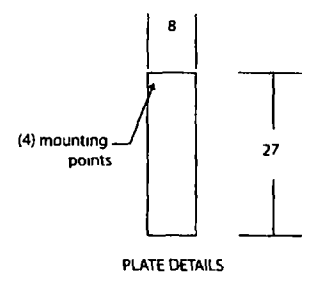


PLATE DETAILS

ILLUMINATED

**Bendson**  
**Signs & Graphics Inc**  
 2901 North Woodford  
 Decatur, Illinois  
 62526  
 Phone: 217.877.2345  
 Fax: 217.877.2347  
 www.bsg1946.com

Project  
 Jimmy John's #0492

Address  
 1148 W Wilson  
 Chicago IL

Account Manager  
 Alicia Bishop

Designer  
 Kristlen Larsen

Scale NTS

Design No CHGO\_102

Date 02-11-2016

Revisions  
 N/A

**SIGN C** Sign Sq Footage 7.065

Quantity One (1) Internally illuminated projecting sign


Vinyl Colors 3630-22 Black and 3630 83 Regal Red

**Pg. 5**

-APPROVALS-	
FRANCHISE OWNER	DATE
PROPERTY OWNER	DATE

This is an original unpublished drawing confidentially submitted for your personal use in connection with a project being planned for you by Bendson Signs & Graphics Inc. It is not to be shown or described to other nor is it to be used, reproduced, copied or exhibited in any fashion.

Note: The colors depicted here are a graphics representation. Actual color may vary. See color specifications.

 



**05/18/2016**

**Alderman James Cappleman**  
Ward # 46  
City of Chicago  
City Hall, Room 200  
121 North LaSalle Street  
Chicago, Illinois 60602

Re: An ordinance to use and maintain a portion of the public right-of-way for **three (3) sign(s)** for **JIMMY JOHN'S**, adjacent to the premises known as **1148 W. Wilson Ave.**.

Dear Alderman **James Cappleman**:

The applicant referenced above has requested the use of the public right-of-way for a **sign(s)**. An ordinance has been prepared by the Department of Business Affairs and Consumer Protection – Small Business Center - Public Way Use Unit for presentation to the City Council. Because this request was made for properties located in your ward, as approved by you as per the attached, I respectfully request that you introduce the attached ordinance at the next City Council meeting.

If you have any questions regarding this ordinance, please contact Anthony Bertuca at (312) 744-5506.

**Department of Business Affairs and Consumer Protection**

