



City of Chicago

Office of the City Clerk



O2015-466

Document Tracking Sheet

Meeting Date: 1/21/2015
Sponsor(s): Reilly (42)
Type: Ordinance
Title: Grant(s) of privilege in public way for Naf Naf Grill
Committee(s) Assignment: Committee on Transportation and Public Way

ORDINANCE
NAF NAF GRILL
Acct. No. 393130 - 1
Permit No. 1114984

Be It Ordained by the City Council of the City of Chicago:

SECTION 1. Permission and authority are hereby given and granted to NAF NAF GRILL, upon the terms and subject to the conditions of this ordinance to maintain and use two (2) sign(s) projecting over the public right-of-way attached to its premises known as 28 S. Wabash Ave..

Said sign structure(s) measures as follows; along S. Wabash Avenue:

One (1) at ten point nine two (10.92) feet in length, one point five (1.5) feet in height and sixteen (16) feet above grade level.

One (1) at three point five (3.5) feet in length, four (4) feet in height and ten (10) feet above grade level.

The location of said privilege shall be as shown on prints kept on file with the Department of Business Affairs and Consumer Protection and the Office of the City Clerk.

Said privilege shall be constructed in accordance with plans and specifications approved by the Department of Transportation (Division of Project Development) and Zoning Department - Signs.

This grant of privilege in the public way shall be subject to the provisions of Section 10-28-015 and all other required provisions of the Municipal Code of Chicago.

The grantee shall pay to the City of Chicago as compensation for the privilege #1114984 herein granted the sum of one hundred seventy-five (\$175.00) per annum in advance.

A 25% penalty will be added for payments received after due date.

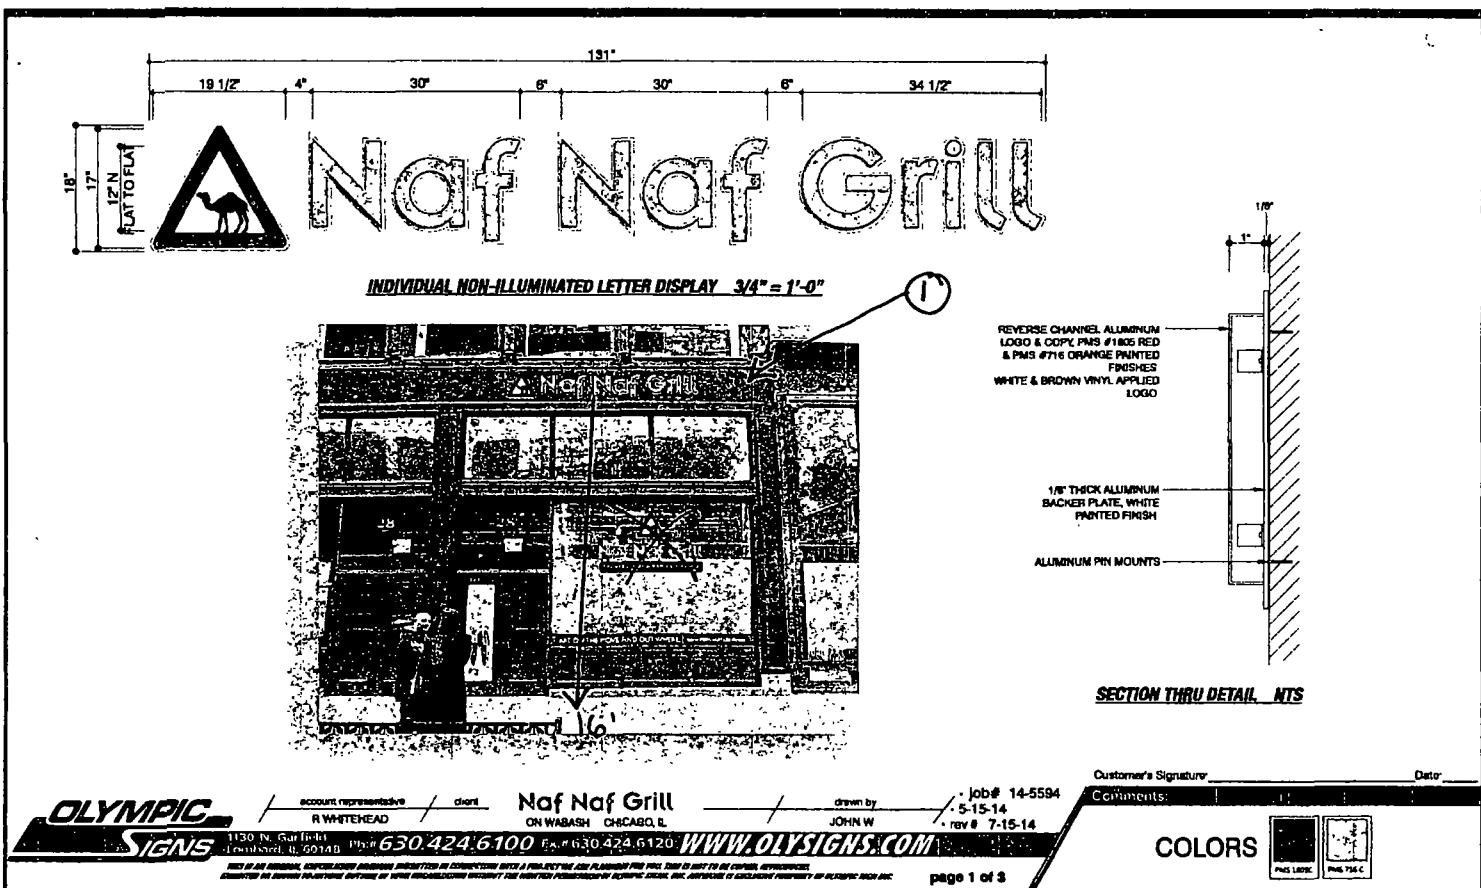
The permit holder agrees to hold the City of Chicago harmless for any damage, relocation or replacement costs associated with damage, relocation or removal of private property caused by the City performing work in the public way.

Authority herein given and granted for a period of five (5) years from and after Date of Passage.

Alderman


Brendan Reilly 42nd Ward

① Wall Sign



(2)

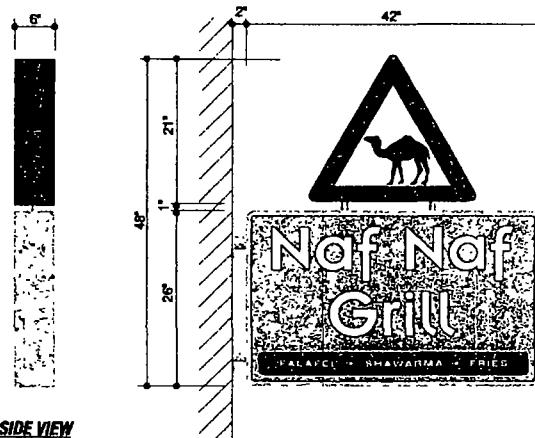Blade Sign






SIDE VIEW

D/F INT. LED ILLUMINATED BLADE DISPLAY 3/4" = 1'-0"

ALUMINUM TRIANGLE CABINET & TRIM CAP.
PMS #1805 BURNT RED PAINTED FINISH
WHITE LEXAN FACE W/ #53 CARDINAL RED &
#59 BROWN VINYL APPLIED GRAPHICS

ALUMINUM RECTANGULAR CABINET & RETAINERS,
MAP BRUSHED ALUMINUM SILVER PAINTED FINISH
WHITE LEXAN FACE W/ #54 CARDINAL RED &
UC800-361-T ORANGE VINYL APPLIED GRAPHICS

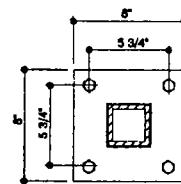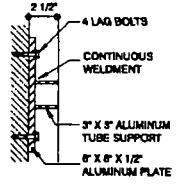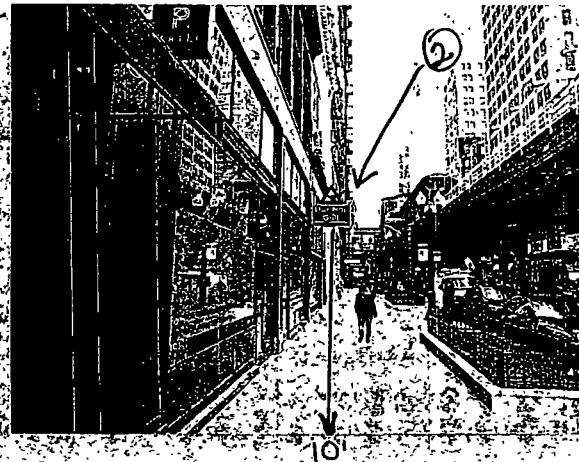SUPPORTS, MAP BRUSHED ALUMINUM SILVER
PAINTED FINISH

MOUNTING PLATE DETAIL 1 1/2" = 1'-0"SECTION THRU MOUNT 1 1/2" = 1'-0"

OLYMPIC
SIGNS

account representative
R WHITEHEAD

chart

Naf Naf Grill
ON WABASH CHICAGO, IL

1120 N. Garfield • P.O. 630.424.6100 FAX 630.424.6120 WWW.OLYSIGNS.COM

drawn by
JOHN W
- job# 14-5594
- 5-15-14
rev# 7-17-14

Customer's Signature

Comments:

Date

COLORS



page 2 of 2