



# City of Chicago



SO2017-906

Office of the City Clerk

## Document Tracking Sheet

**Meeting Date:** 2/22/2017

**Sponsor(s):** Misc. Transmittal

**Type:** Ordinance

**Title:** Zoning Reclassification Map No. 19-B at 6400-6446 N  
Sheridan Rd, 1200-1222 W Devon Ave and 6401-6409 N  
Magnolia Ave - App No. 19130

**Committee(s) Assignment:** Committee on Zoning, Landmarks and Building Standards

SUBSTITUTE ORDINANCE

**BE IT ORDAINED BY THE CITY COUNCIL OF THE CITY OF CHICAGO:**

**SECTION 1.** Title 17 of the Municipal Code of Chicago, the Chicago Zoning Ordinance, is hereby amended by changing all of the B3-5 Community Shopping District symbols and indications as shown on Map No. 19-B in the area bounded by

a line 479 feet north of the north line of West Devon Avenue; North Sheridan Road; West Devon Avenue; North Magnolia Avenue; the alley next north of West Devon Avenue; and the alley next west of North Sheridan Road

to those of an RM 6.5 Residential Multi-Unit District.

**SECTION 2.** Title 17 of the Municipal Code of Chicago, the Chicago Zoning Ordinance, is hereby amended by changing all of the RM 6.5 Residential Multi-Unit District symbols and indications as shown on Map No. 19-B in the area bounded by

a line 479 feet north of the north line of West Devon Avenue; North Sheridan Road; West Devon Avenue; North Magnolia Avenue; the alley next north of West Devon Avenue; and the alley next west of North Sheridan Road

to those of a Residential Planned Development.

**SECTION 3.** This ordinance shall be in force and effect from and after its passage and due publication.

Addresses: 6400 to 6446 North Sheridan Road, 1200 to 1222 West Devon Avenue, and 6401 to 6409 North Magnolia Avenue

## RESIDENTIAL PLANNED DEVELOPMENT NO. \_\_\_\_\_

## PLANNED DEVELOPMENT STATEMENTS

1. The area delineated herein as Residential Planned Development No. \_\_\_\_\_ (the "Planned Development") consists of a net site area of approximately 72,665 square feet of property which is depicted on the attached Planned Development Boundary and Property Line Map (the "Property"). The Property is owned by the Chicago Housing Authority ("CHA"). Three Corners Development, Inc. (the "Applicant") makes this application with the consent of the CHA.
2. The requirements, obligations and conditions contained within this Planned Development shall be binding upon the Applicant, its successors and assigns. All rights granted hereunder to the Applicant shall inure to the benefit of the Applicant, its successors and assigns. Furthermore, pursuant to the requirements of Section 17-8-0400 of the Chicago Zoning Ordinance, at the time applications for amendments, modifications or changes (administrative, legislative or otherwise) to this Planned Development are made, the Property shall be under single ownership or under single designated control. Single designated control for purposes of this Statement shall mean that any application to the City for any amendment to this Planned Development or any other modification or change thereto (administrative, legislative or otherwise) shall be made or authorized by all the owners of the Property and any ground lessees of the Property. An agreement among property owners (together with ground lessees and sub-ground lessees) or a covenant binding property owners (together with ground lessees and sub-ground lessees) may designate the authorized party for any future amendment, modification or change. In addition, where portions of the improvements located on the Property have been submitted to the Illinois Condominium Property Act, the term "owner" shall be deemed to refer solely to the condominium association of the owners of such portions of the improvements and not to the individual unit owners therein. Nothing herein shall prohibit or in any way restrict the alienation, sale or any other transfer of all or any portion of the Property or any rights, interests or obligations therein. Upon any alienation, sale or any other transfer of all or any portion of the Property or the rights therein (other than an assignment or transfer of rights pursuant to a mortgage or otherwise as collateral for any indebtedness) and solely with respect to the portion of the Property so transferred, the term "Applicant", "ground lessee" or "titleholder" shall be deemed amended to apply to the transferee thereof (and its beneficiaries if such transferee is a land trust) and the seller or transferor thereof (and its beneficiaries if such seller or transferor is a land trust) shall thereafter be released from any and all obligations or liability hereunder with respect to the portion of the Property so transferred.
3. All applicable official reviews, approvals or permits are required to be obtained by any owner of the Property, as applicable, or its successors, assigns or grantees, which require such reviews, approvals or permits. Any dedication or vacation of streets or alleys or grants of easements or any adjustment of the right-of-way shall require a separate submittal to the Department of Transportation on behalf of the applicable Property owner, its successors, assigns or grantees, seeking such action.

Applicant:	Three Corners Development, Inc
Address:	6438 North Sheridan Road, Chicago, Illinois
Introduced:	February 22, 2017
Plan Commission:	May 18, 2017

Any requests for grants of privilege, or any items encroaching on the public way, shall be in compliance with the Plans (as defined below).

Ingress or egress shall be pursuant to the Plans and may be subject to the review and approval of the Departments of Planning and Development and Transportation. Closure of all or any public street or alley during demolition or construction shall be subject to the review and approval of the Department of Transportation.

All work proposed in the public way must be designed and constructed in accordance with the Department of Transportation Construction Standards for Work in the Public Way and in compliance with the Municipal Code of the City of Chicago. Prior to the issuance of any Part II approval, the submitted plans must be approved by the Department of Transportation.

4. This Planned Development consists of 16 Statements; a Bulk Regulations and Data Table; an Existing Zoning Map; an Existing Land Use Map; a Planned Development Boundary and Property Line Map; a Site Plan (Hedger Building); a Site Plan (Concord Building); a Landscape Plan (Hedger and Concord Buildings; a Below Grade Parking Plan; ); a Roof Plan (Concord Building); a Signage Elevation Plan; Elevations (North, South, East and West – Hedger Building); and Elevations (North, South, East and West – Concord Building) all prepared by GREC Architects and May 18, 2017 (collectively, the “Plans”). In addition, attached hereto as Exhibit A is an Affordable Requirements Ordinance Profile Form. In any instance where a provision of this Planned Development conflicts with the Chicago Building Code, the Chicago Building Code shall control. This Planned Development conforms to the intent and purpose of the Zoning Ordinance, and all requirements thereto, and satisfies the established criteria for approval as a Planned Development. In case of a conflict between the terms of this Planned Development Ordinance and the Zoning Ordinance, this Planned Development Ordinance shall control.
5. The following uses are permitted within the Planned Development: Dwelling units above the ground floor; accessory parking; residential support services; eating and drinking establishments; banks (excluding drive-thru facilities, pay day loan stores and pawn shops), credit union and ATM facilities; food and beverage retail sales uses; medical service; office; personal service uses; consumer repair or laundry services (excluding on-premise plants); general retail sales; co-located wireless communications facilities i.e., no free standing towers); and incidental and related uses. Residential Support Services are limited to a maximum of 30,000 square feet within the planned development, any single residential support service use may not exceed 24,000 square feet.
6. On-premise signs and temporary signs, such as construction and marketing signs, shall be permitted within the Planned Development, subject to the review and approval of the Department of Planning and Development. The signage set forth on the Signage Elevation Plan is hereby approved subject to Statement No. 3. Off-Premise signs are prohibited within the boundary of the Planned Development.

Applicant:	Three Corners Development, Inc.
Address:	6438 North Sheridan Road, Chicago, Illinois
Introduced:	February 22, 2017
Plan Commission:	May 18, 2017

7. For purposes of height measurement, the definitions in the Zoning Ordinance shall apply. The height of any building shall also be subject to height limitations, if any, established by the Federal Aviation Administration.
8. The maximum permitted Floor Area Ratio ("FAR") for the site shall be in accordance with the attached Bulk Regulations Table. For the purposes of FAR calculations and measurements, the definitions in the Zoning Ordinance shall apply. The permitted FAR identified in the Bulk Regulations Table has been determined using a Net Site Area of 72,665 square feet.
9. The Applicant acknowledges and agrees that the rezoning of the Property to this Planned Development for the construction of the project triggers the requirements of Section 2-45-115 of the Municipal Code (the "Affordable Requirements Ordinance" or "ARO"). Any developer of a "residential housing project" within the meaning of the ARO must: (i) set aside 10% of the housing units in the residential housing project (the "Required Units") as affordable units for thirty (30) years; (ii) pay a fee in lieu of the development of the Required Units; or (iii) any combination of (i) and (ii); provided, however, that residential housing projects with 20 or more units must provide at least 25% of the Required Units on-site. The Property is located in a "low-moderate income area" within the meaning of the ARO, and the project has a total of 111 units. As a result, the Applicant's affordable housing obligation is 11 affordable units (10% of 111, rounded down), three of which are Required Units (25% of 11, rounded up). Applicant has agreed to satisfy its affordable housing obligation by providing all Required Units in the rental building to be constructed in the Planned Development, as set forth in the Affordable Housing Profile Form attached hereto. If the Applicant subsequently receives "financial assistance" from the City, as that term is defined in the ARO, then Applicant must set aside 20% of the housing units in the residential housing project as affordable units, and must update and resubmit the Affordable Housing Profile Form to the Department of Planning and Development for review and approval. The Applicant agrees that the affordable rental units must be affordable to households earning no more than 60% of the Chicago Primary Metropolitan Statistical Area Median Income ("AMI"), as updated annually by the City of Chicago. If the Applicant subsequently reduces (or increases) the number of housing units in the Planned Development, the Applicant shall update and resubmit the Affordable Housing Profile Form to the Department of Planning and Development for review and approval, and the Department may adjust the number of required Affordable Units without amending the Planned Development. Prior to the issuance of any building permits for any residential building in the Planned Development, including, without limitation, excavation or foundation permits, the Applicant must execute and record an affordable housing agreement in accordance with Section 2-45-115(L). The terms of the affordable housing agreement and any amendments thereto are incorporated herein by this reference. The Applicant acknowledges and agrees that the affordable housing agreement will be recorded against the Planned Development, or the applicable portion thereof, and will constitute a lien against such property. The Commissioner of the Department of Planning and Development may enforce remedies for any breach of this Statement No. 9, including any

Applicant:	Three Corners Development, Inc.
Address:	6438 North Sheridan Road, Chicago, Illinois
Introduced:	February 22, 2017
Plan Commission:	May 18, 2017

breach of any affordable housing agreement, and enter into settlement agreements with respect to any such breach, subject to the approval of the Corporation Counsel, without amending the Planned Development.

Notwithstanding the foregoing, if the Applicant receives Low-Income Housing Tax Credits or other financial assistance from the City, and the affordability requirements for such financing (the "Financing Requirements") exceed the ARO requirements, then the Financing Requirements shall govern the Applicant's obligation to provide affordable housing for such subsidized portion of the Planned Development.

10. Upon review and determination, "Part II Review", pursuant to Section 17-13-0610 of the Zoning Ordinance, a Part II Review Fee shall be assessed by the Department of Planning and Development. The fee, as determined by staff at the time, is final and binding and must be paid to the Department of Revenue prior to the issuance of any Part II approval.
11. The Site and Landscape Plan shall be in substantial conformance with the Landscape Ordinance and any other corresponding regulations and guidelines. Final landscape plan review and approval will be by the Department of Planning and Development. Any interim reviews associated with site plan review or Part II reviews, are conditional until final Part II approval.
12. The Applicant shall comply with Rules and Regulations for the Maintenance of Stockpiles promulgated by the Commissioners of the Departments of Streets and Sanitation, Environment and Buildings, under Section 13-32-125 of the Municipal Code, or any other provision of that Code.
13. Subject to the provisions of Statement No. 2 of this Planned Development, the terms and conditions of development under this Planned Development ordinance may be modified administratively pursuant to Section 17-13-0611-A of the Zoning Ordinance by the Zoning Administrator upon the application for such a modification by the Applicant, its successors and assigns and, if different than the Applicant, the legal titleholders and any ground lessors.
14. The Applicant acknowledges that it is in the public interest to design, construct and maintain the project in a manner which promotes and enables universal access throughout the Property as required by law. Plans for all new buildings and improvements on the Property constructed after the date hereof shall be reviewed and approved by the Mayor's Office for People with Disabilities to ensure compliance with all applicable laws and regulations related to access for persons with disabilities.
15. The Applicant acknowledges that it is in the public interest to design, construct, renovate and maintain all buildings in a manner that provides healthier indoor environments, reduces operating costs and conserves energy and natural resources. The Applicant shall obtain the number of points necessary to meet the requirements of the Chicago Sustainable Development Policy, in effect at the time the Part II review process is

Applicant: Three Corners Development, Inc.  
Address: 6438 North Sheridan Road, Chicago, Illinois  
Introduced: February 22, 2017  
Plan Commission: May 18, 2017

initiated for each improvement that is subject to the aforementioned Policy and must provide documentation verifying compliance.

16. This Planned Development shall be governed by Section 17-13-0612 of the Zoning Ordinance. Should this Planned Development ordinance lapse due to the passage of time, the Commissioner of the Department of shall initiate a Zoning Map Amendment to rezone this Planned Development to RM 6.5 Residential Multi-Unit District.

Applicant:	Three Corners Development, Inc.
Address	6438 North Sheridan Road, Chicago, Illinois
Introduced	February 22, 2017
Plan Commission:	May 18, 2017

RESIDENTIAL - BUSINESS PLANNED DEVELOPMENT NO. \_\_\_\_

BULK REGULATIONS AND DATA TABLE

<u>GROSS SITE AREA:</u>	114,763 sf
<u>AREA IN THE PUBLIC RIGHT OF WAY:</u>	42,098 sf
<u>NET SITE AREA:</u>	72,665 sf
<u>MAXIMUM PERMITTED FAR:</u>	6.0
<u>MAXIMUM NUMBER OF DWELLING UNITS:</u>	561
<u>MINIMUM NUMBER OF OFF STREET PARKING SPACES:</u>	131 <sup>1</sup>
<u>MINIMUM NUMBER OF BIKE PARKING SPACES:</u>	75 (63 interior/12 on public way)

---

<sup>1</sup> The Applicant will provide at least 55 parking spaces for use by Hedger Building residents and staff upon completion of the Concord Building improvements. During construction of the Concord Building improvements, Applicant shall be permitted to satisfy the parking requirements for the Hedger Building by temporarily providing parking spaces in the public parking garage at 1210 West Arthur Avenue. Such temporary parking arrangement shall not exceed 16 months from the date of publication of this Planned Development.

Applicant: Three Corners Development, Inc.  
 Address: 6438 North Sheridan Road, Chicago, Illinois  
 Introduced: February 22, 2017  
 Plan Commission: May 18, 2017



MINIMUM NUMBER OF OFF STREET  
LOADING BERTHS:

SETBACKS FROM THE PROPERTY  
LINE:

In accordance with the Site and Landscape Plans

MAXIMUM BUILDING HEIGHT:

Hedger Building – 215 feet (as measured to the underside of the roof of the highest occupied floor)

Concord Building – 80 feet

2015 Affordable Housing Profile Form (AHP)

Submit this form for projects that are subject to the 2015 ARO (all projects submitted to City Council after October 13, 2015). More information is online at [www.cityofchicago.org/ARO](http://www.cityofchicago.org/ARO).

This completed form should be returned to: Kara Breems, Department of Planning & Development (DPD), 121 N. LaSalle Street, Chicago, IL 60602. E-mail: [kara.breems@cityofchicago.org](mailto:kara.breems@cityofchicago.org)

Date: May 1, 2017

DEVELOPMENT INFORMATION

Development Name: Concord at Sheridan

Development Address: 6438 N. Sheridan

Zoning Application Number, if applicable: 19130

Ward: 49th

If you are working with a Planner at the City, what is his/her name? Noah Szafraniec

Type of City Involvement  
check all that apply

City Land

Planned Development (PD)

Financial Assistance

Transit Served Location (TSL) project

Zoning increase

REQUIRED ATTACHMENTS: the AHP will not be reviewed until all required docs are received

ARO Web Form completed and attached - or submitted online on

ARO "Affordable Unit Details and Square Footage" worksheet completed and attached (Excel)

If ARO units proposed, Dimensioned Floor Plans with affordable units highlighted are attached (pdf)

If ARO units proposed are off-site, required attachments are included (see next page)

If ARO units are CHA/Authorized Agency units, signed acceptance letter is attached (pdf)

DEVELOPER INFORMATION

Developer Name Three Corners Development, Inc.

Developer Contact Matt Ferrino

Developer Address 444 North Orleans St., Suite 350

Email [mferrino@3cornersdevelopment.cc](mailto:mferrino@3cornersdevelopment.cc)

Developer Phone (708) 704-8480

Attorney Name Andrew Scott

Attorney Phone (312) 627-8325

TIMING

Estimated date marketing will begin Assuming 8/2017 closing, 11/2018 (rental blc)

Estimated date of building permit\* June 2017

Estimated date ARO units will be complete January 2019

\*note that the in-lieu fee and recorded covenant are required prior to the issuance of any building permits, including the foundation permit

PROPOSED UNITS MEET REQUIREMENTS (to be executed by Developer & ARO Project Manager)

Kara Breems, DPD

*[Signature]*  
Developer/Project Manager

Date

5-9-17  
5/17/17

**Development Information**

**Address**

**Submitted Date: 05/02/2017**

Address Number From :6438    Address Number To: null    Street Direction: N  
Street :sheridan    Postal Code: 60626

**Development Name, if applicable**

Concord at Sheridan

**Information**

Ward :49    ARO Zone: Low / Moderate Income

**Details**

Type of city involvement :Zoning change and planned development  
Total Number of units in development: 111  
Type of development: Rent  
Is this a Transit Served Location Project : N

**Requirements**

Required affordable units :11    Required \*On-site aff. Units: 3

How do you intend to meet your required obligation

On-Site: 11    Off-Site: 0

On-Site to CHA or Authorized agency: 0    Off-Site to CHA or Authorized agency: 0

Total Units Committed: 0 Remaining In-Lieu Fee Owed: 0



FINAL FOR PUBLICATION

Summary: Concord at Sheridan ARO Units

		market rate		affordable		
	how many?	% of total	avg. square footage	how many?	% of total	avg square footage
studio	n/a	n/a	n/a	n/a	n/a	n/a
one-bed	16	35%	684	4	36%	642
two-bed	28	61%	1,045	7	64%	1,039
three-bed	n/a	n/a	n/a	n/a	n/a	n/a
four-bed	n/a	n/a	n/a	n/a	n/a	n/a

All projects with proposed ARO units must complete this tab

	Market Rate Units	Affordable Units
Parking	Limited Available to rent	Limited Available to rent
Laundry	In-unit	In-unit
Appliances		
Refrigerator	New. Identical for market and affordable.	New. Identical for market and affordable.
age/EnergyStar/make/model/color		
Dishwasher	New. Identical for market and affordable.	New. Identical for market and affordable.
age/EnergyStar/make/model/color		
Stove/Oven	New. Identical for market and affordable.	New. Identical for market and affordable.
age/EnergyStar/make/model/color		
Microwave		
age/EnergyStar/make/model/color		
Bathroom(s)	1 bedroom units--1 full bath / 2 bedroom units--2 full baths	1 bedroom units--1 full bath / 2 bedroom units--2 full baths
how many?		
Half bath? Full bath?		
Kitchen countertops	Identical finishes for market and affordable.	Identical finishes for market and affordable.
material		
Flooring	Identical finishes for market and affordable.	Identical finishes for market and affordable.
material		
HVAC	Identical for market and affordable.	Identical for market and affordable.
Other		

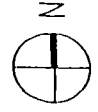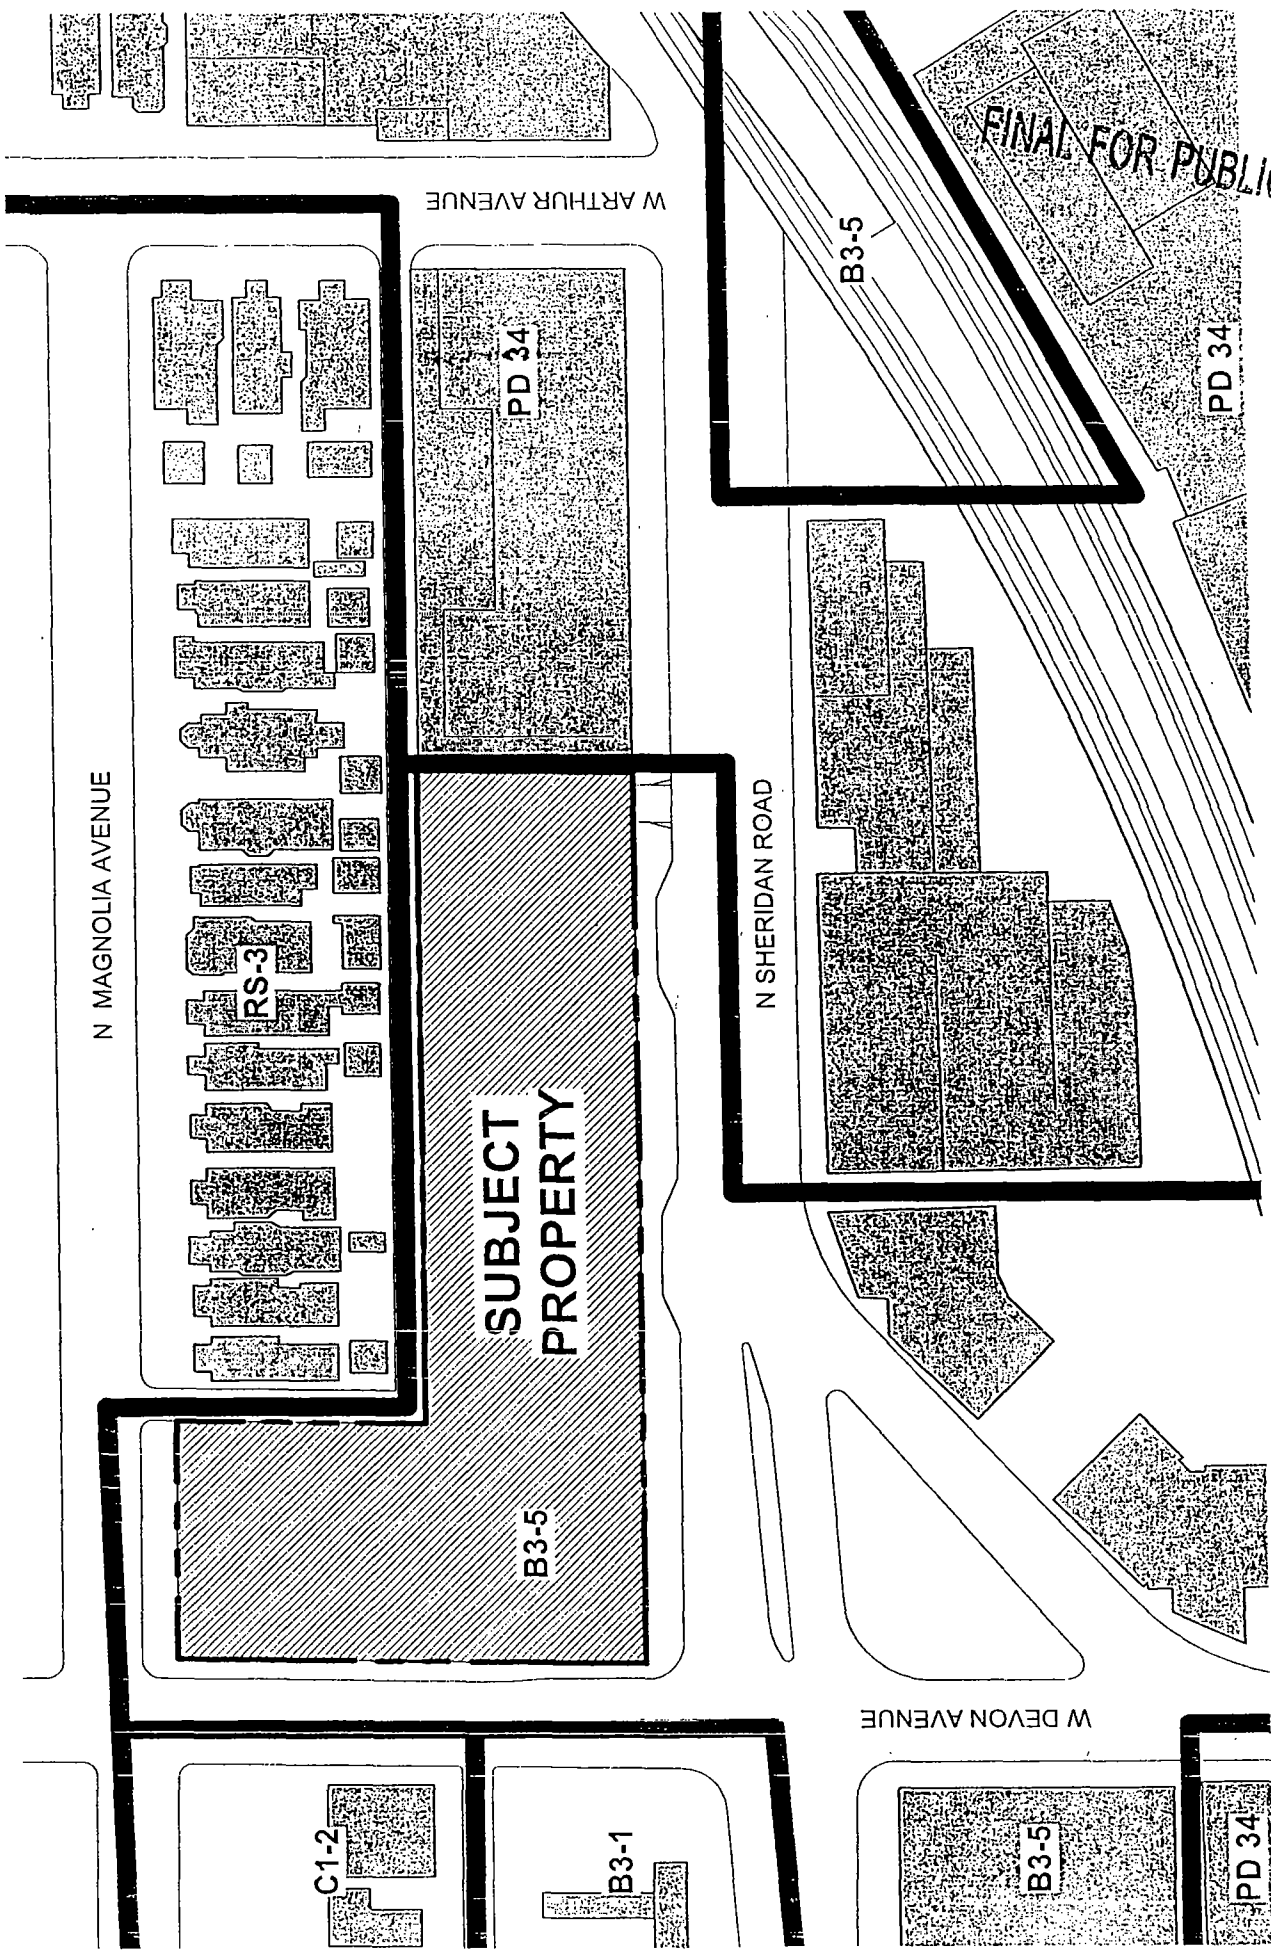

FINAL FOR PUBLICATION

# EXISTING ZONING MAP

SCALE NTS

APPLICANT: THREE CORNERS DEVELOPMENT, INC.  
 ADDRESS: 6438 N. SHERIDAN RD.  
 INTRODUCTION DATE: FEBRUARY 22, 2017  
 PLAN COMMISSION DATE: MAY 18, 2017




THREE CORNERS | GIRIJC ARCHITECTS







N MAGNOLIA AVENUE

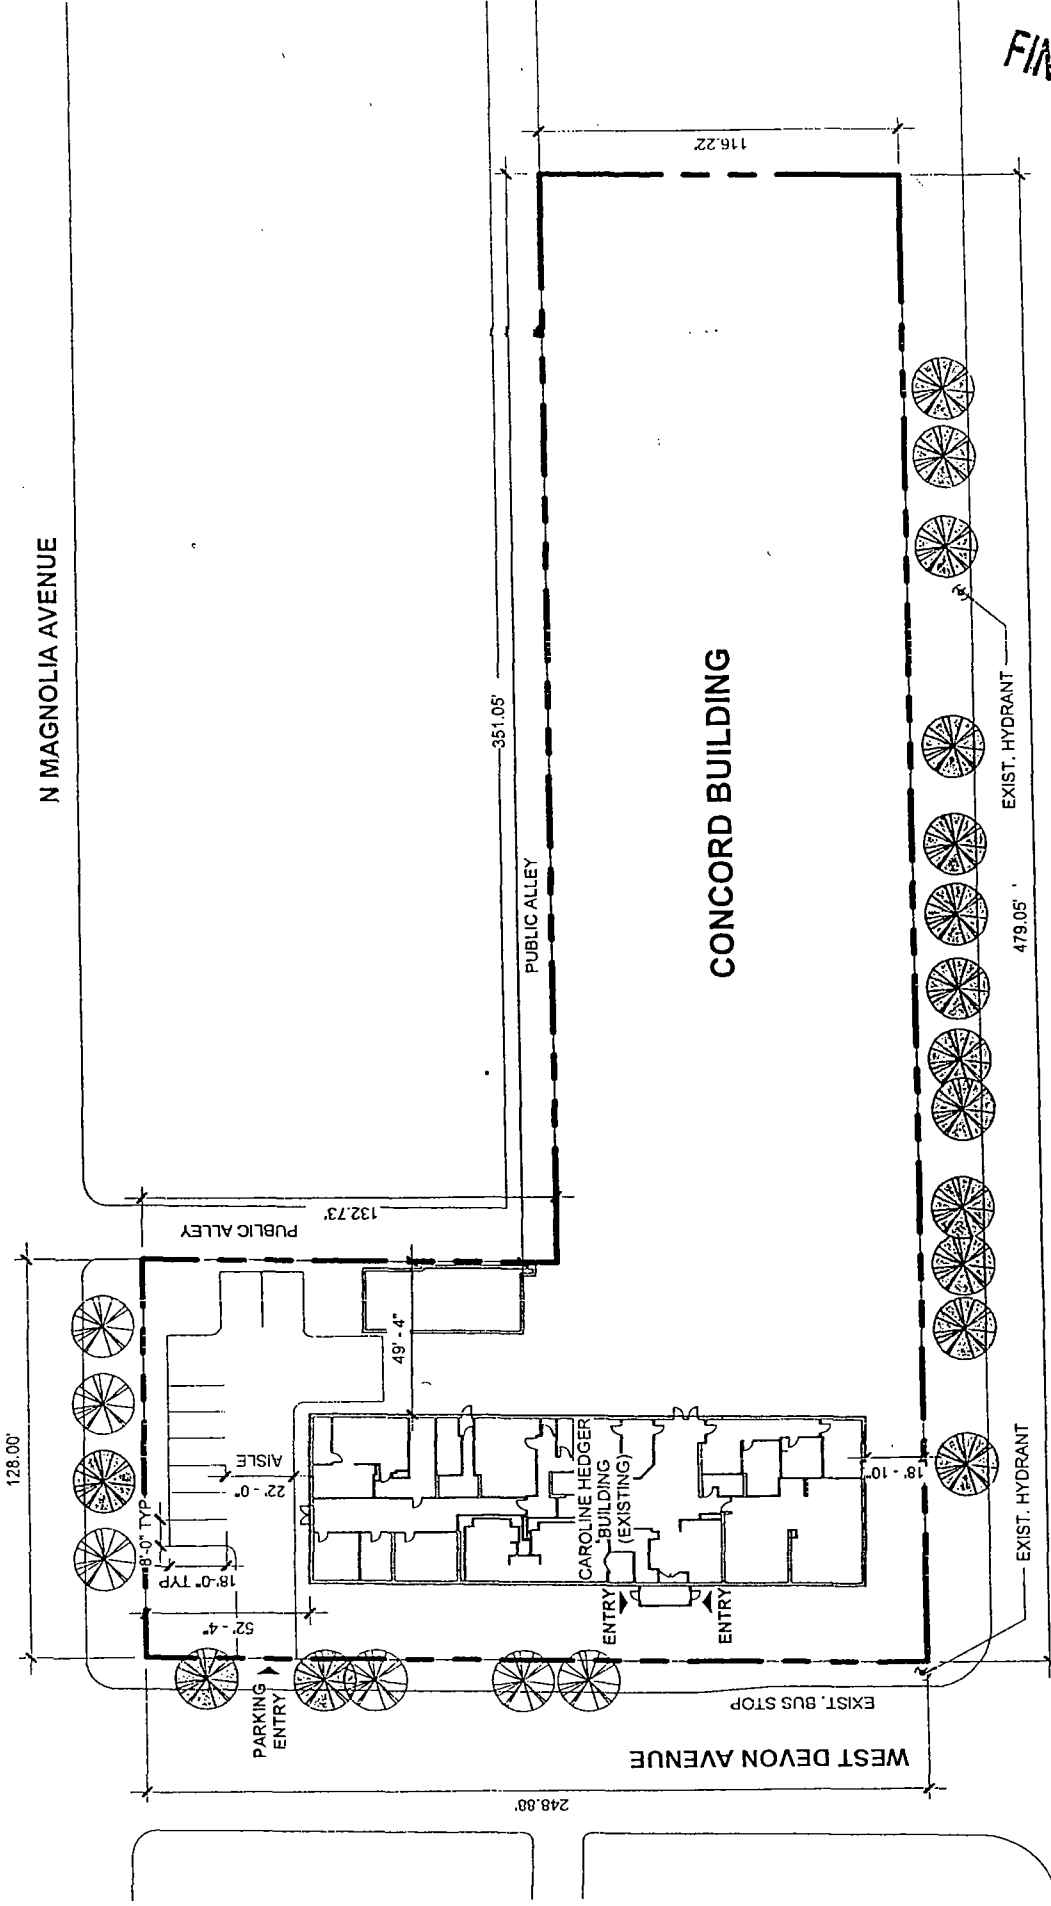

CONCORD BUILDING

FINAL FOR PUBLICATION

KEY

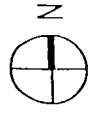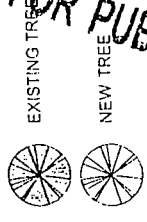




N SHERIDAN ROAD


SITE PLAN (HEDGER BUILDING)

SCALE 1" = 60'-0"


APPLICANT: THREE CORNERS DEVELOPMENT, INC.  
 ADDRESS: 6438 N. SHERIDAN RD.  
 INTRODUCTION DATE: FEBRUARY 22, 2017  
 PLAN COMMISSION DATE: MAY 18, 2017

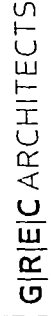

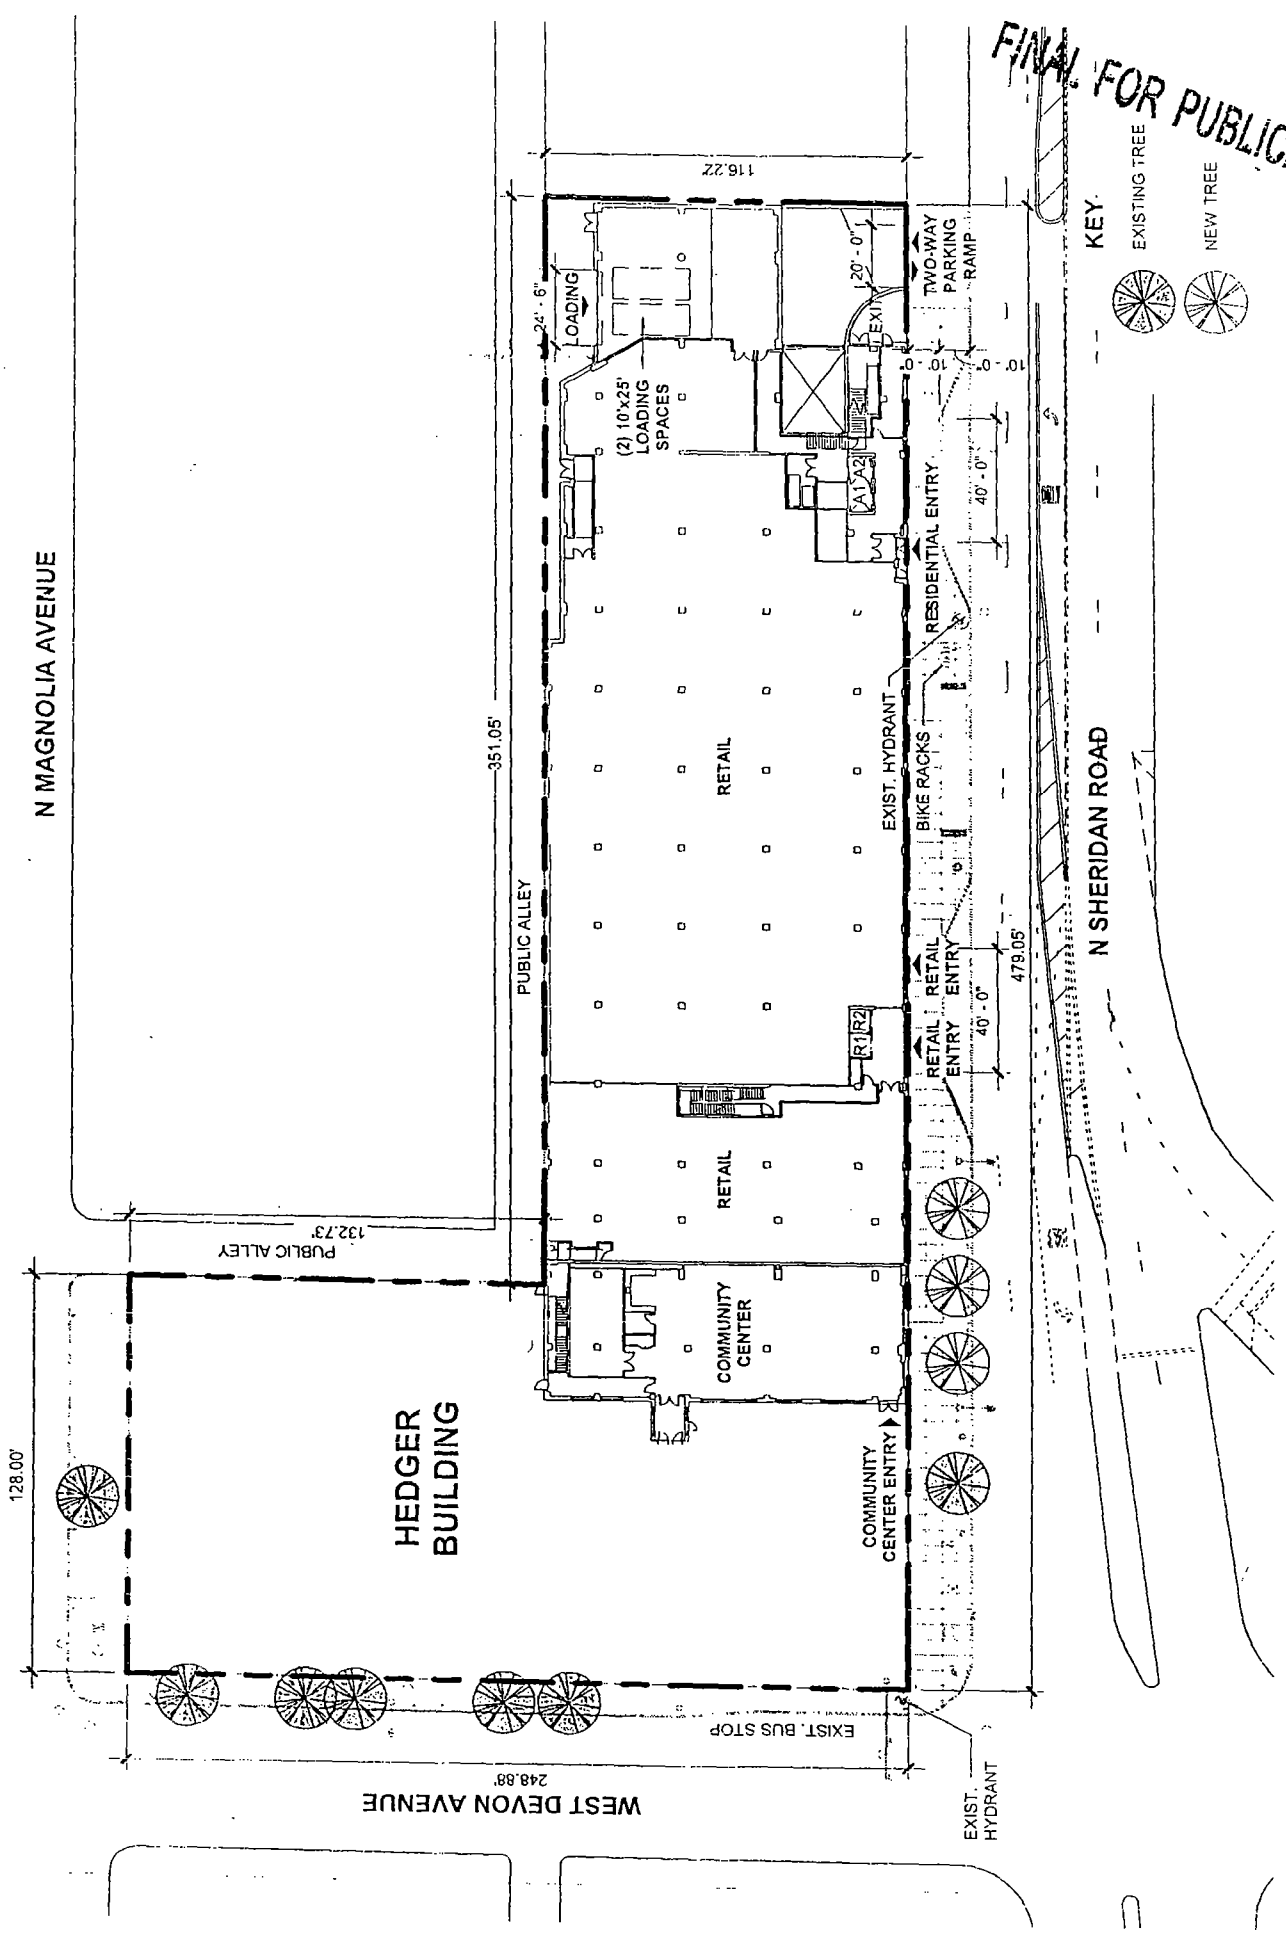

**FINAL FOR PUBLICATION**

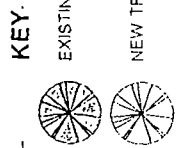


**SITE PLAN (CONCORD BUILDING)**  
SCALE 1" = 60'-0"

APPLICANT: THREE CORNERS DEVELOPMENT, INC.  
ADDRESS: 6438 N. SHERIDAN RD.  
INTRODUCTION DATE: FEBRUARY 22, 2017  
PLAN COMMISSION DATE: MAY 18, 2017

**LANDSCAPE NOTES:**

A1. TREE CRATE OPENINGS SHALL BE ENLARGED TO 34" DIAMETER. INSTALL LAVA ROCK FLUSH WITH TREE CRATE OPENING AND UNDER TREE CRATE.

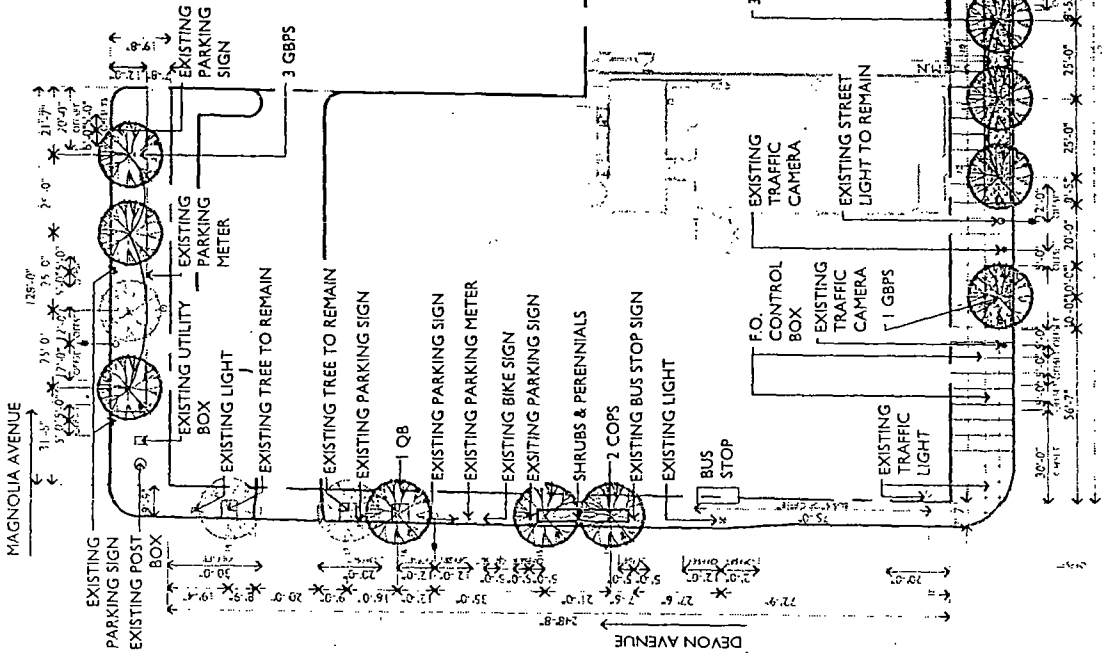

**OWNER'S SWORN STATEMENT**

THE UNDERSIGNED ACKNOWLEDGES THAT THE LANDSCAPE PLANTING PLAN SHOWN ON THE ATTACHED LANDSCAPE PLAN FOR THE PROPERTY AT 4418 NORTH SHERIDAN ROAD, CHICAGO ILLINOIS 60636 HAS TO THE BEST OF THE UNDERSIGNED APPLICANT'S KNOWLEDGE, BEEN DESIGNED AND WILL BE INSTALLED, MAINTAINED, AND REPLACED, AS REQUIRED, BY CURRENT AND SUBSEQUENT OWNERS, IN ACCORDANCE WITH THE REQUIREMENTS OF TITLE 17, CHAPTER 31 OF THE CHICAGO MUNICIPAL CODE, THE CHICAGO ZONING ORDINANCE, AND THE "GUIDE TO THE CHICAGO LANDSCAPE ORDINANCE".

EXISTING PARKWAY AND ON-SITE TREES ARE TO BE PROTECTED WHILE THE PROJECT IS UNDER CONSTRUCTION AND WILL BE REPLACED BY CURRENT AND SUBSEQUENT OWNERS IF DAMAGED.

THE PLANTS WILL BE INSTALLED BY JUNE 15, 2017 OR DECEMBER 15, 2017

BY (OWNER)

**LANDSCAPE ARCHITECT'S SWORN STATEMENT**

THE UNDERSIGNED LANDSCAPE ARCHITECT, REGISTERED IN THE STATE OF ILLINOIS, ACKNOWLEDGES THAT THE LANDSCAPE PLANTING PLAN AND CONSTRUCTION DETAIL SHOWN ON THE ATTACHED LANDSCAPE PLAN FOR THE PROPERTY AT 4418 NORTH SHERIDAN ROAD, CHICAGO ILLINOIS 60636, HAS TO THE BEST OF THE UNDERSIGNED ARCHITECT'S KNOWLEDGE, BEEN DESIGNED AND WILL BE INSTALLED, MAINTAINED, AND REPLACED, AS REQUIRED, BY CURRENT AND SUBSEQUENT OWNERS, IN ACCORDANCE WITH THE REQUIREMENTS OF TITLE 17, CHAPTER 31 OF THE CHICAGO MUNICIPAL CODE, THE CHICAGO ZONING ORDINANCE, AND THE "GUIDE TO THE CHICAGO LANDSCAPE ORDINANCE".

I, TED WOLFF, RIGHTFUL LANDSCAPE ARCHITECT, No. 137,000/00 IN THE STATE OF ILLINOIS, CERTIFY THAT THESE DRAWINGS WERE PREPARED UNDER MY DIRECT SUPERVISION, LICENSE EXPIRATION DATE: AUGUST 31, 2017




TED WOLFF, RIGHTFUL LANDSCAPE ARCHITECT  
LANDSCAPE ARCHITECTURE INC  
2016.11.15  
DATE

**LANDSCAPE ORDINANCE ANALYSIS PARKWAY PLANTING**

STREET	LENGTH (LINEAR FEET)	NUMBER OF TREES REQUIRED (PER 25 LF)	NUMBER OF EXISTING TREES TO REMAIN	NUMBER OF ADDITIONAL TREES TO BE PROVIDED
SHERIDAN ROAD	479'-0"	19	0	19
DEVON AVENUE	248'-0"	10	1	9
MAGNOLIA AVENUE	179'-0"	7	0	7

ADDITIONAL NOTES:  
 1. ADDITIONAL TREES ARE PROVIDED FOR TRUNKS TO BE PROTECTED BY TRUNK GUARDS AND PAINTING OF TRUNKS.  
 2. ADDITIONAL TREES ARE PROVIDED FOR TRUNKS TO BE PROTECTED BY TRUNK GUARDS AND PAINTING OF TRUNKS.  
 3. ADDITIONAL TREES ARE PROVIDED FOR TRUNKS TO BE PROTECTED BY TRUNK GUARDS AND PAINTING OF TRUNKS.

**FINAL FOR PUBLICATION**

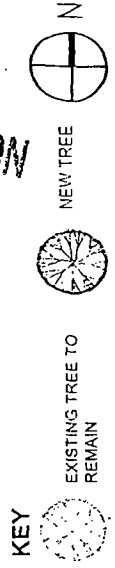


**LANDSCAPE PLAN (HEDGER AND CONCORD BUILDINGS)**

SCALE 1" = 60'-0"

APPLICANT: THREE CORNERS DEVELOPMENT, INC.  
 ADDRESS: 6438 N. SHERIDAN RD.  
 INTRODUCTION DATE: FEBRUARY 22, 2017  
 PLAN COMMISSION DATE: MAY 18, 2017



THREE CORNERS | GRIE/C ARCHITECTS

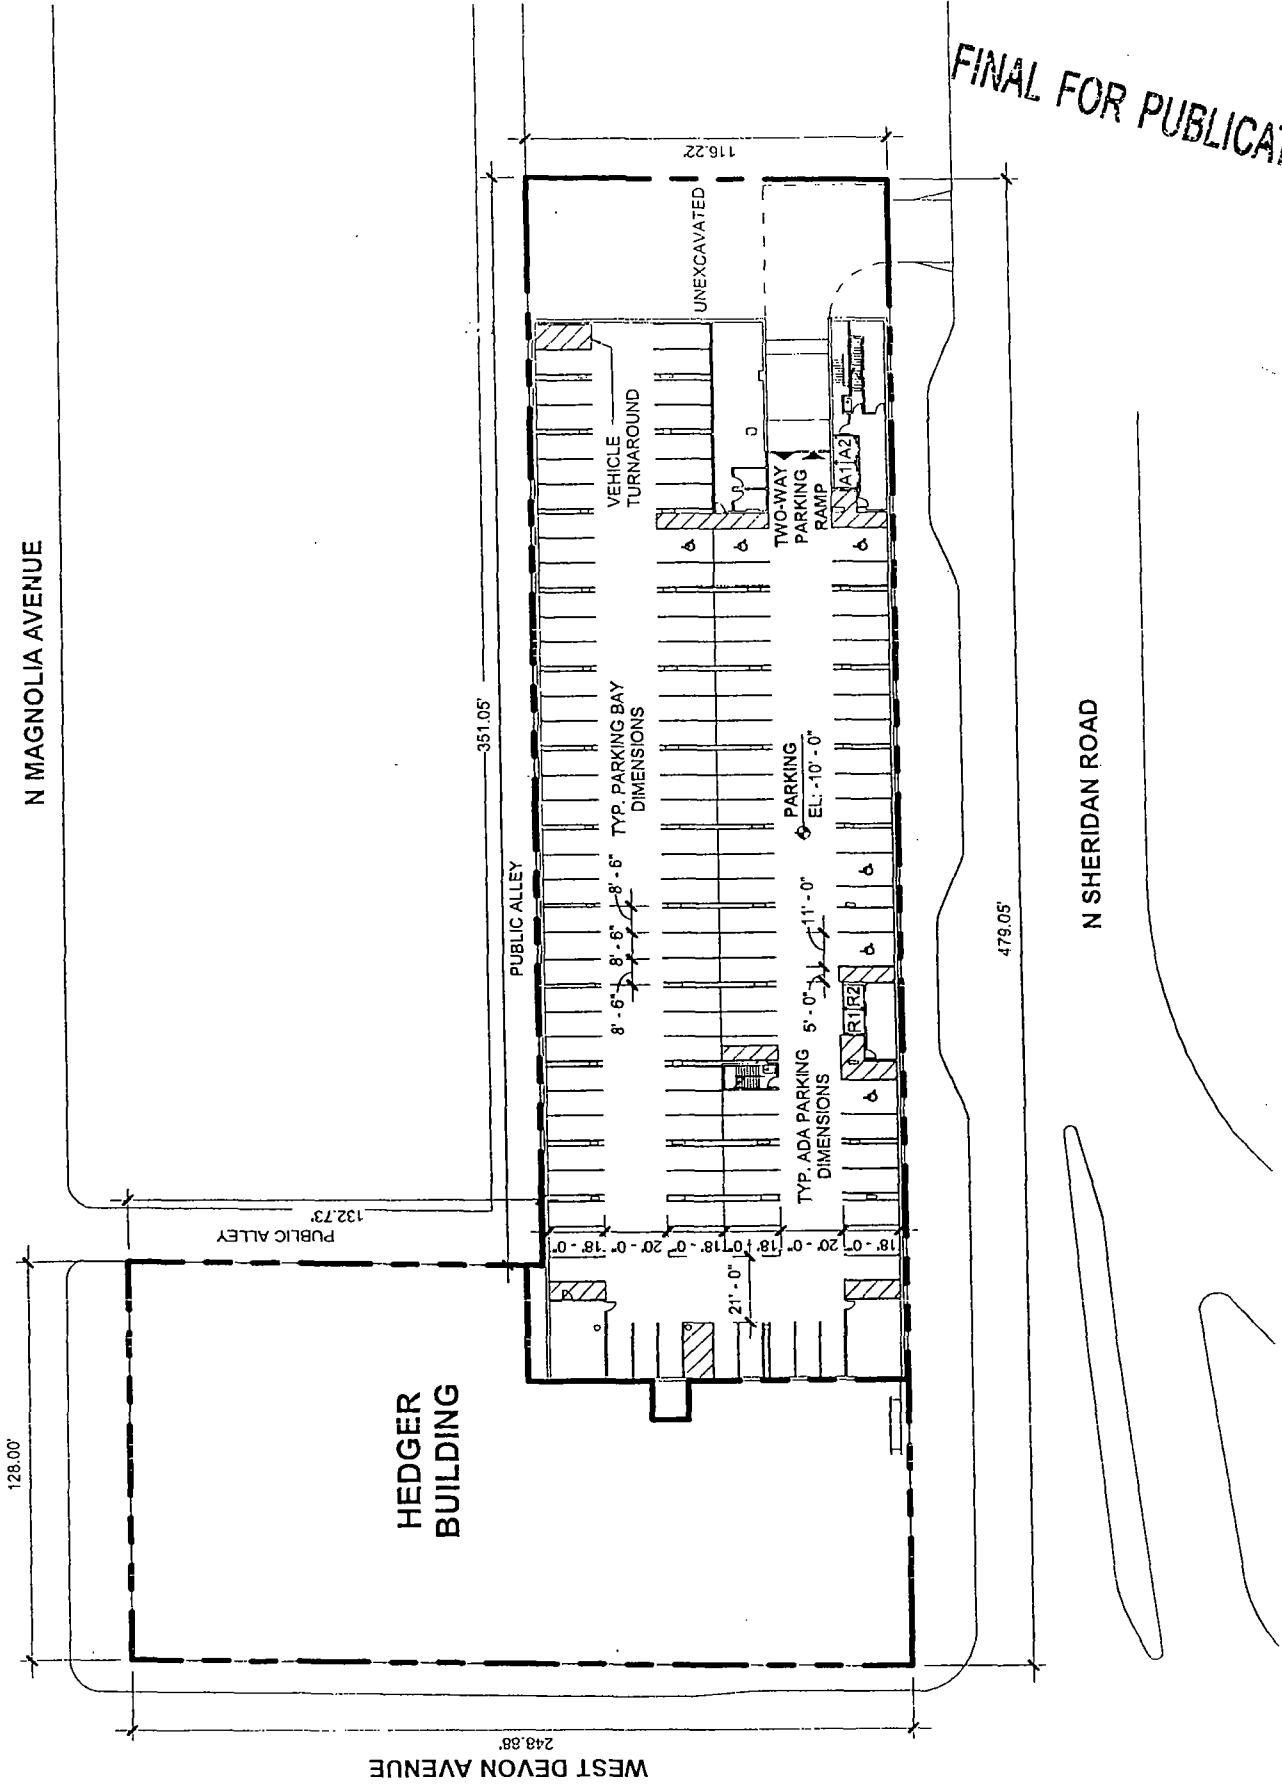

FINAL FOR PUBLICATION



**BELOW GRADE PARKING PLAN**  
 SCALE 1" = 60'-0"

APPLICANT: THREE CORNERS DEVELOPMENT, INC.  
 ADDRESS: 6438 N. SHERIDAN RD.  
 INTRODUCTION DATE: FEBRUARY 22, 2017  
 PI AN COMMISSION DATE: MAY 18, 2017



**MADISON**



THREE CORNERS | **GIRIE** ARCHITECTS

N MAGNOLIA AVENUE

N SHERIDAN ROAD

WEST DEVON AVENUE

HEDGER BUILDING

VEHICLE TURNAROUND

UNEXCAVATED

TWO-WAY PARKING RAMP

PARKING EL: -10'-0"

TYP. ADA PARKING 5'-0" x 11'-0"

TYP. PARKING BAY DIMENSIONS 8'-6" x 8'-6"

351.05'

116.22'

479.05'

PUBLIC ALLEY

132.73'


128.00'

248.88'

N MAGNOLIA AVENUE

WEST DEVON AVENUE

HEDGER BUILDING

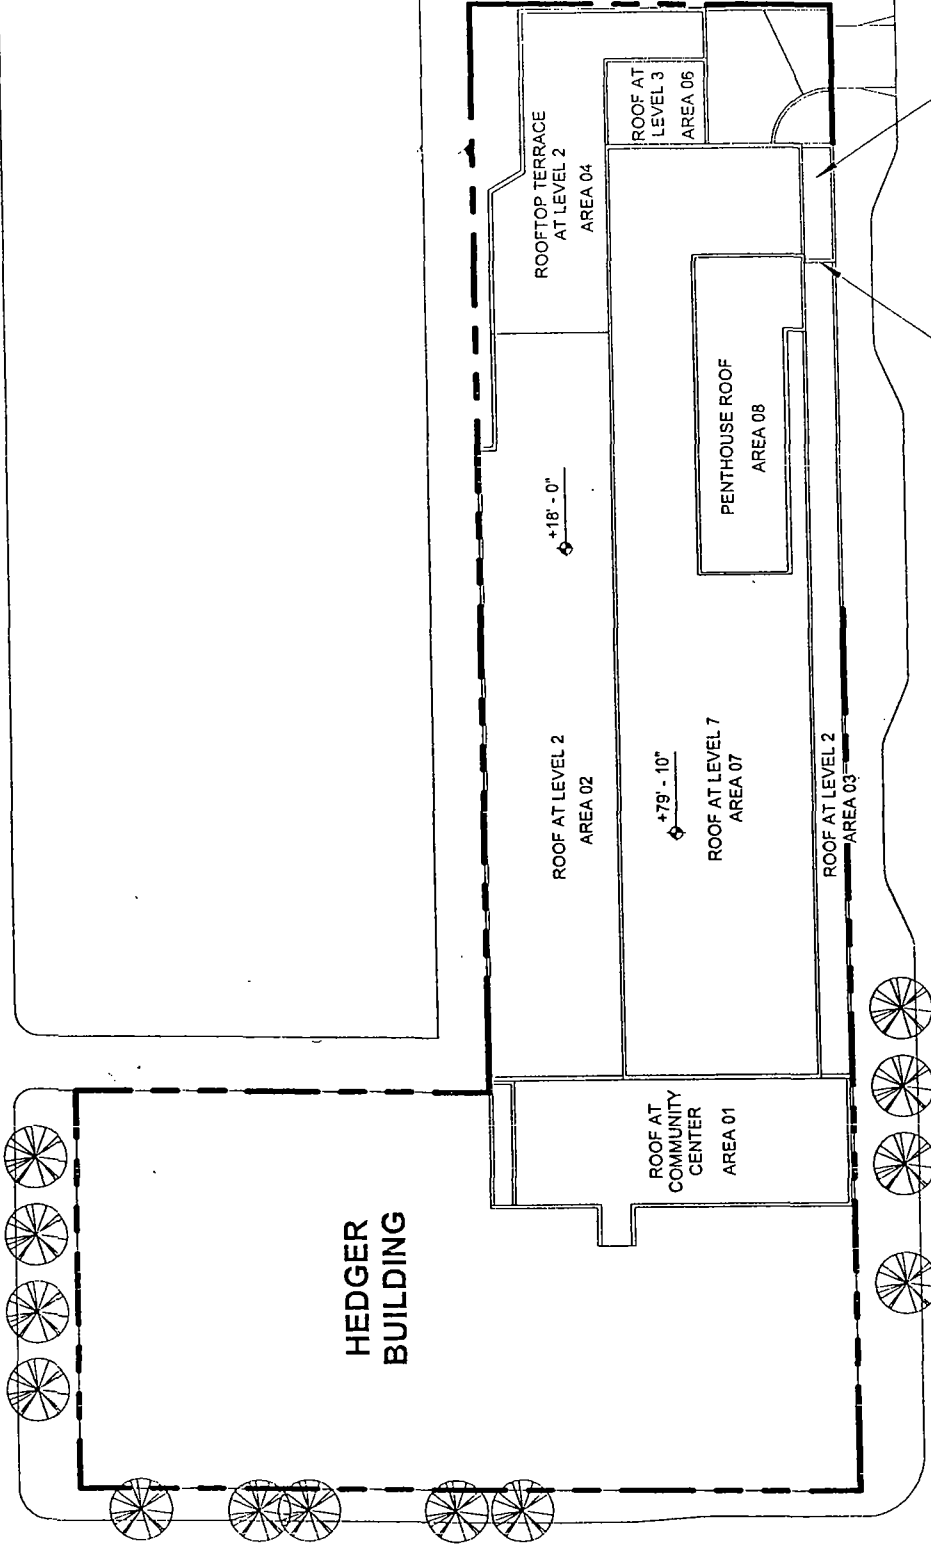

FINAL FOR PUBLICATION

ROOF ACCESS PROVIDED FROM FITNESS ROOM AT THIS LOCATION

ROOF AT LEVEL 3 AREA 05  
ACCESS PROVIDED FROM LADDER FROM ROOM BELOW

N SHERIDAN ROAD

GREEN ROOF CALCULATIONS

AVAILABLE ROOF AREA:	30,360 SF
GREEN ROOF AREA:	15,180 SF
PERCENTAGE OF GREEN ROOF:	50%

IF GREEN ROOF IS ELECTED, OWNER MAY MEET REQUIREMENT IN ANY LOCATION.

ROOF PLAN (CONCORD BUILDING)

SCALE 1" = 60'-0"

APPLICANT: THREE CORNERS DEVELOPMENT, INC.

ADDRESS: 6438 N. SHERIDAN RD.

INTRODUCTION DATE: FEBRUARY 22, 2017

PI AN COMMISSION DATE: MAY 18, 2017



MADISON




THREE CORNERS

GRIE/C ARCHITECTS

**SIGNAGE DIMENSION KEY**

- A 4' W x 6' H
- B 10' W x 2' H
- C 5' W x 5' H
- D 12' W x 18" H
- E 12' W x 15" H
- F 20' W x 44" H
- G 2' W x 2' H
- H 10' W x 6' H

TOTAL SIGNAGE AREA = 464 SQ. FT

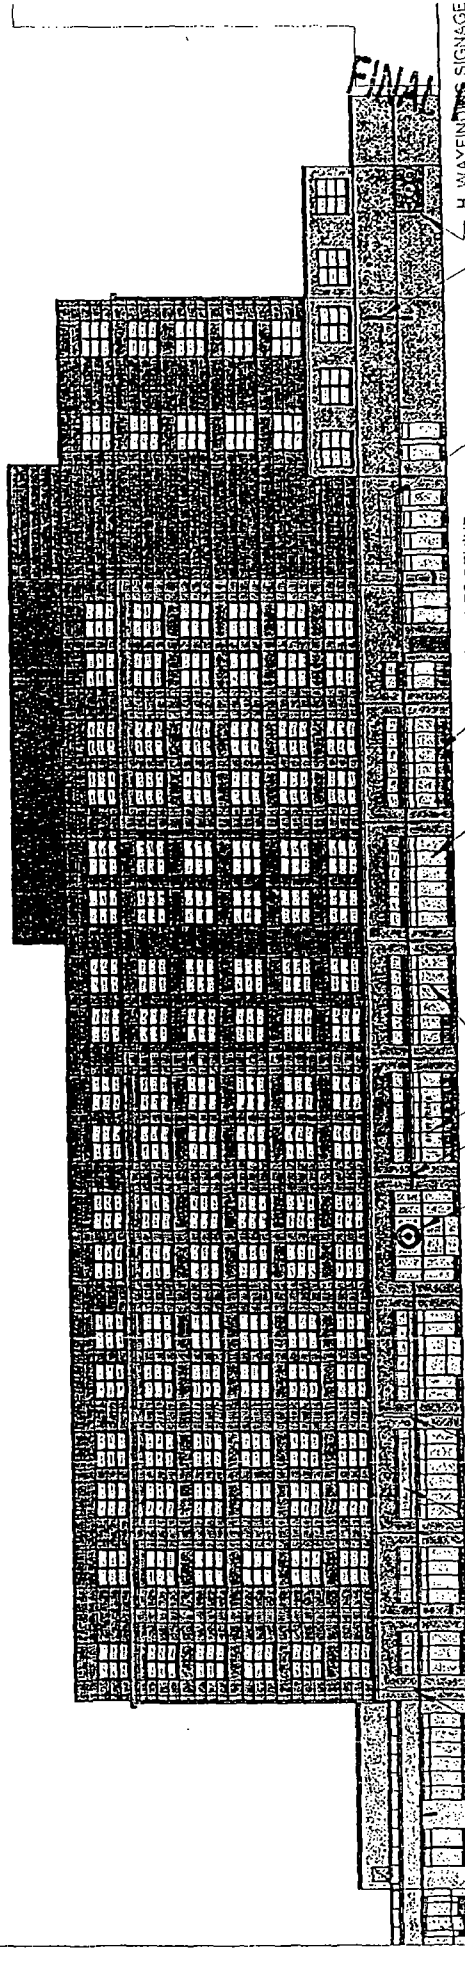

**FINAL FOR PUBLICATION**

**SIGNAGE ELEVATION**

SCALE 1" = 40'-0"

APPLICANT: THREE CORNERS DEVELOPMENT, INC.

ADDRESS: 6438 N. SHERIDAN RD.

INTRODUCTION DATE: FEBRUARY 22, 2017



PI AN COMMISSION DATE: MAY 18, 2017



THREE CORNERS | G|R|E|C ARCHITECTS

**MATERIAL LEGEND**

- 01 METAL PANEL
- 02 METAL & GLASS WINDOW SYSTEM
- 03 ORNAMENTAL METAL RAILING
- 04 METAL & GLASS STOREFRONT SYSTEM
- 05 MODULAR BRICK MASONRY
- 06 METAL CANOPY
- 07 FABRIC CANOPY
- 08 UTILITY BRICK MASONRY

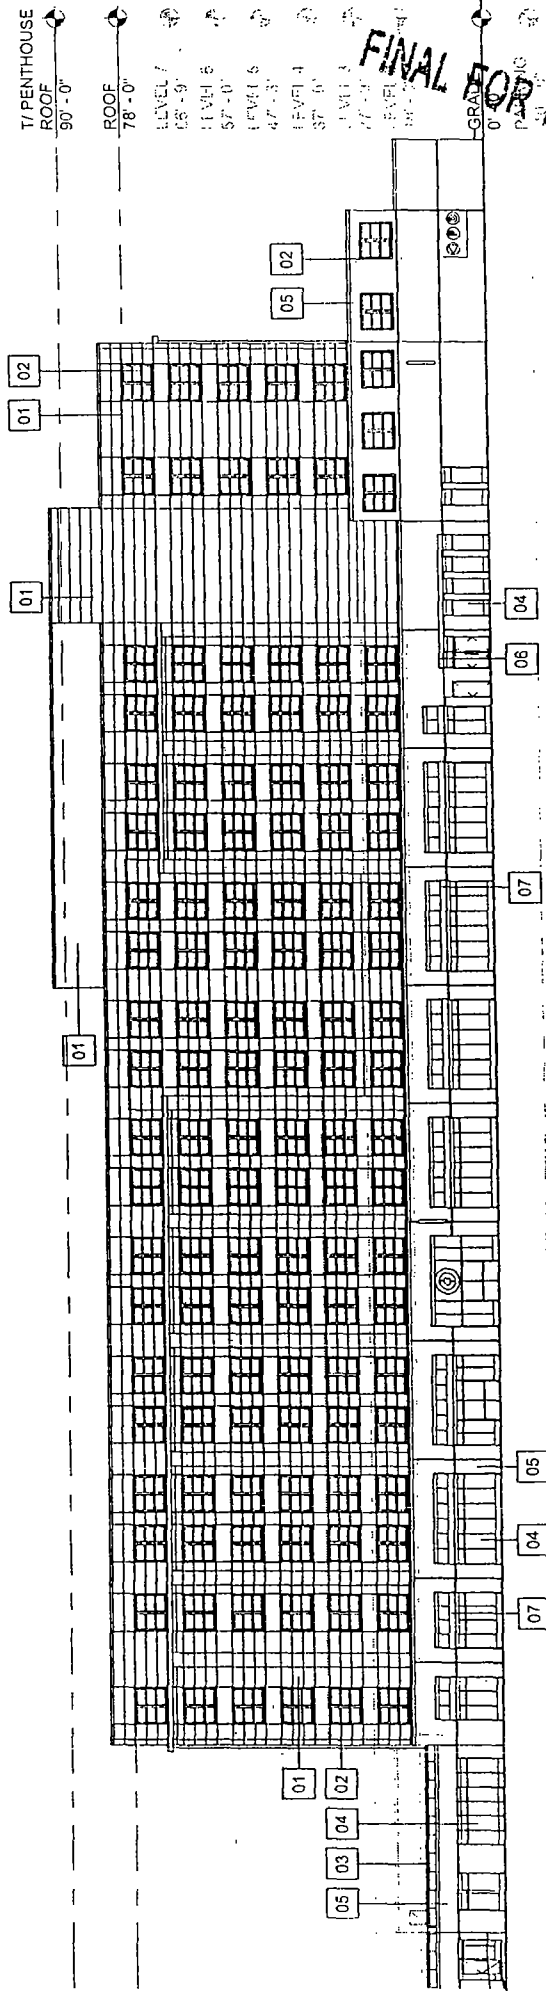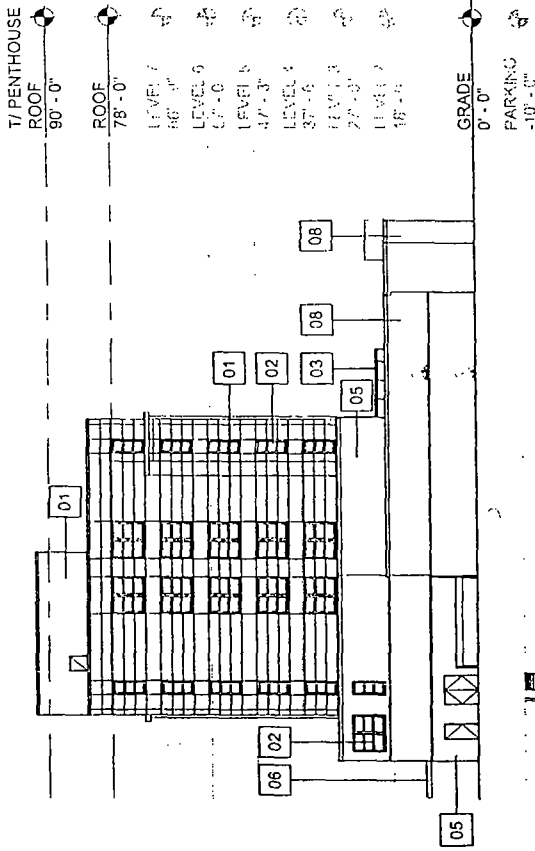

**FINAL FOR PUBLICATION**

**EAST AND NORTH ELEVATIONS (CONCORD BUILDING)**

SCALE NTS

APPLICANT: THREE CORNERS DEVELOPMENT, INC.  
 ADDRESS: 6438 N. SHERIDAN RD.  
 INTRODUCTION DATE: FEBRUARY 22, 2017  
 PLAN COMMISSION DATE: MAY 18, 2017





**MADISON**

THREE CORNERS

ARCHITECTS

**MATERIAL LEGEND**

- 01 METAL PANEL
- 02 METAL & GLASS WINDOW SYSTEM
- 03 ORNAMENTAL METAL RAILING
- 04 METAL & GLASS STOREFRONT SYSTEM
- 05 MODULAR BRICK MASONRY
- 06 METAL CANOPY
- 07 FABRIC CANOPY
- 08 UTILITY BRICK MASONRY

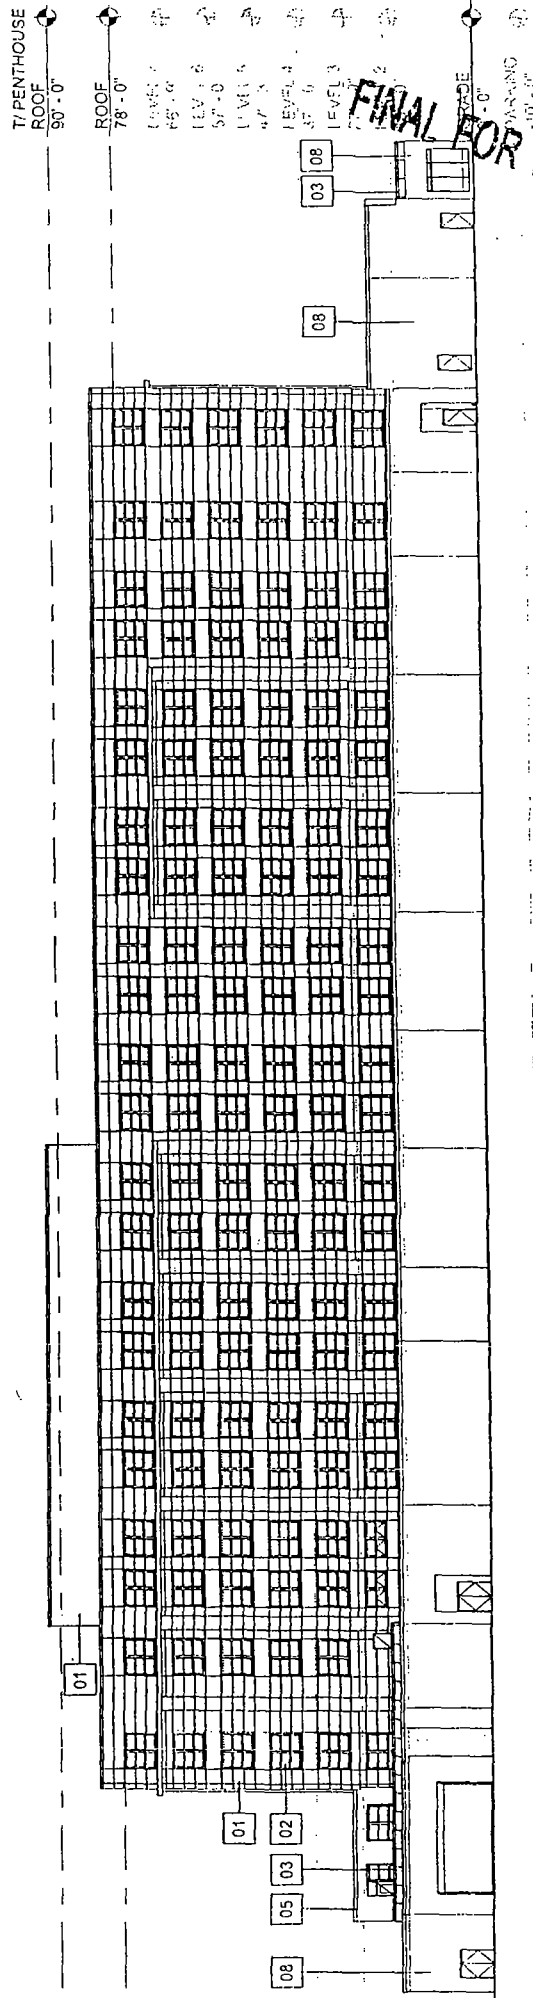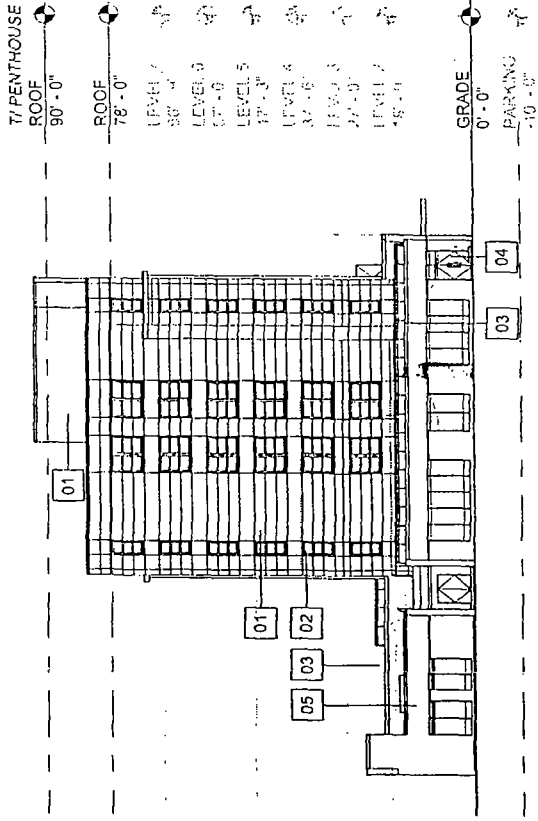

**WEST AND SOUTH ELEVATIONS (CONCORD BUILDING)**


SCALE NTS

APPLICANT: THREE CORNERS DEVELOPMENT, INC.  
 ADDRESS: 6438 N. SHERIDAN RD.  
 INTRODUCTION DATE: FEBRUARY 22, 2017  
 PLAN COMMISSION DATE: MAY 18, 2017



THREE CORNERS | GRIE|C ARCHITECTS

FINAL FOR PUBLICATION

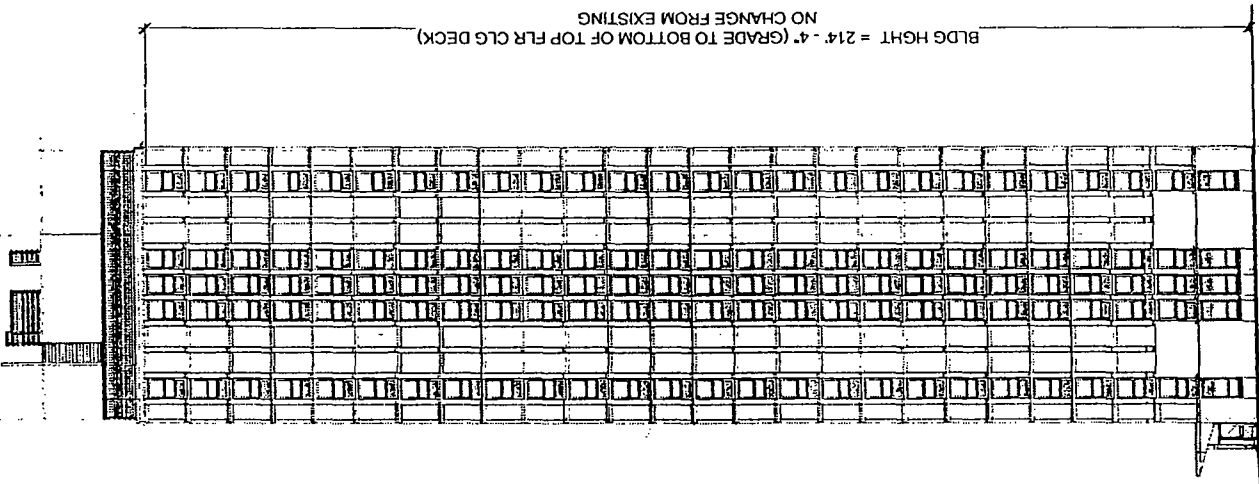

# EAST ELEVATION (HEDGER BUILDING) (EXISTING)

SCALE NTS


APPLICANT: THREE CORNERS DEVELOPMENT, INC.  
ADDRESS: 6438 N. SHERIDAN RD.  
INTRODUCTION DATE: FEBRUARY 22, 2017  
PLAN COMMISSION DATE: MAY 18, 2017



THREE CORNERS | GIRIE/C ARCHITECTS



FINAL FOR PUBLICATION

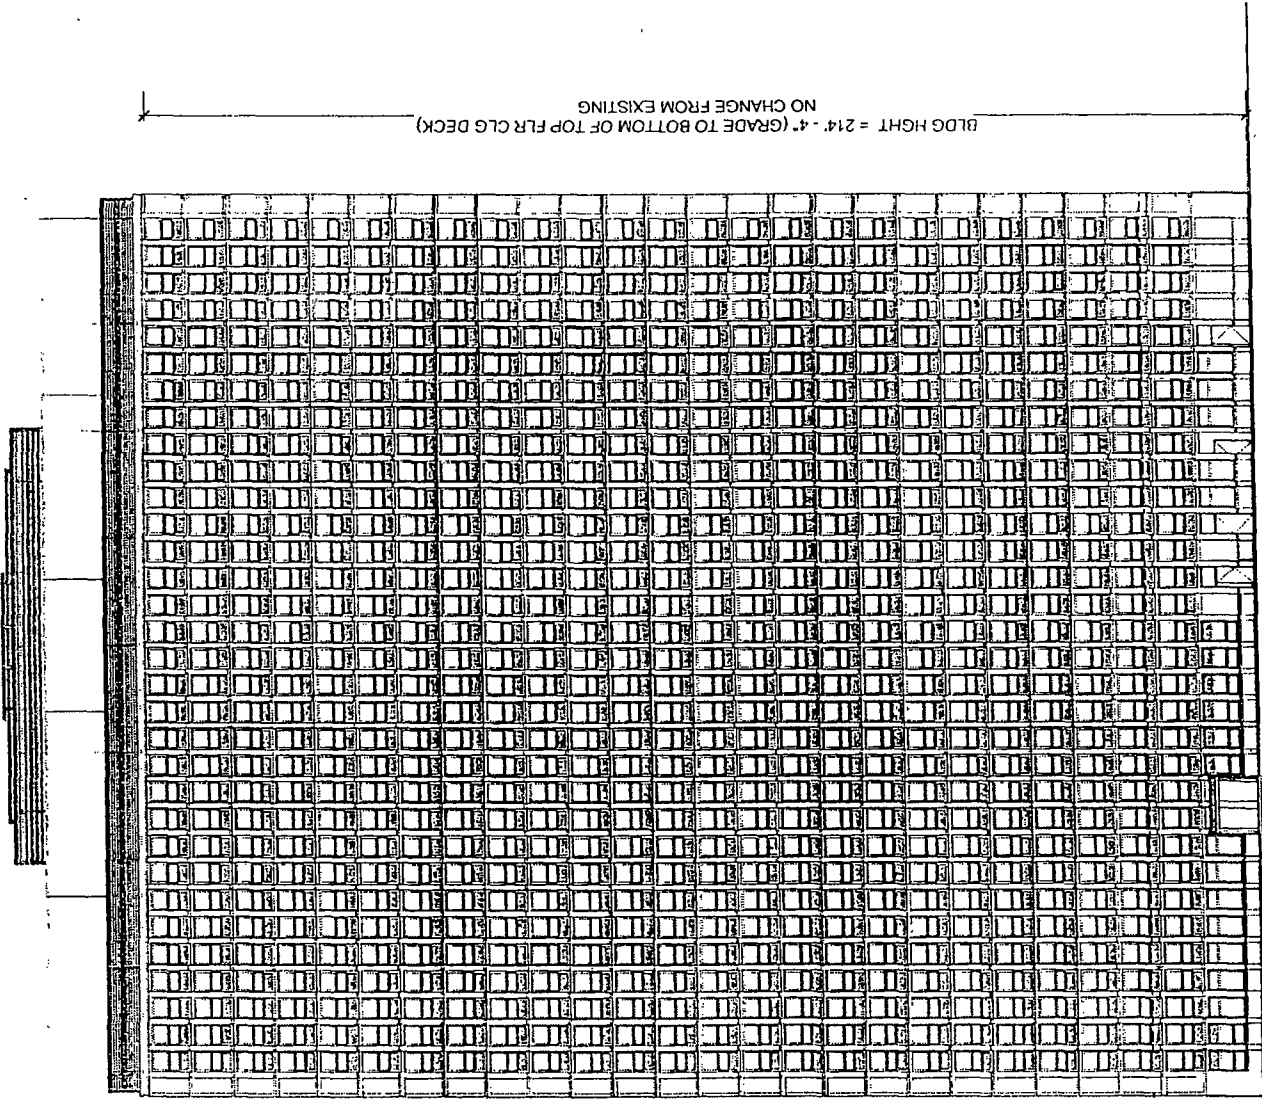

# NORTHELEVATION (HEDGER BUILDING) (EXISTING)

SCALE NTS

APPLICANT: THREE CORNERS DEVELOPMENT, INC.  
ADDRESS: 6438 N. SHERIDAN RD.  
INTRODUCTION DATE: FEBRUARY 22, 2017  
PI AN COMMISSION DATE: MAY 18, 2017




MADISON



THREE CORNERS | GRIE|C ARCHITECTS

FINAL FOR PUBLICATION

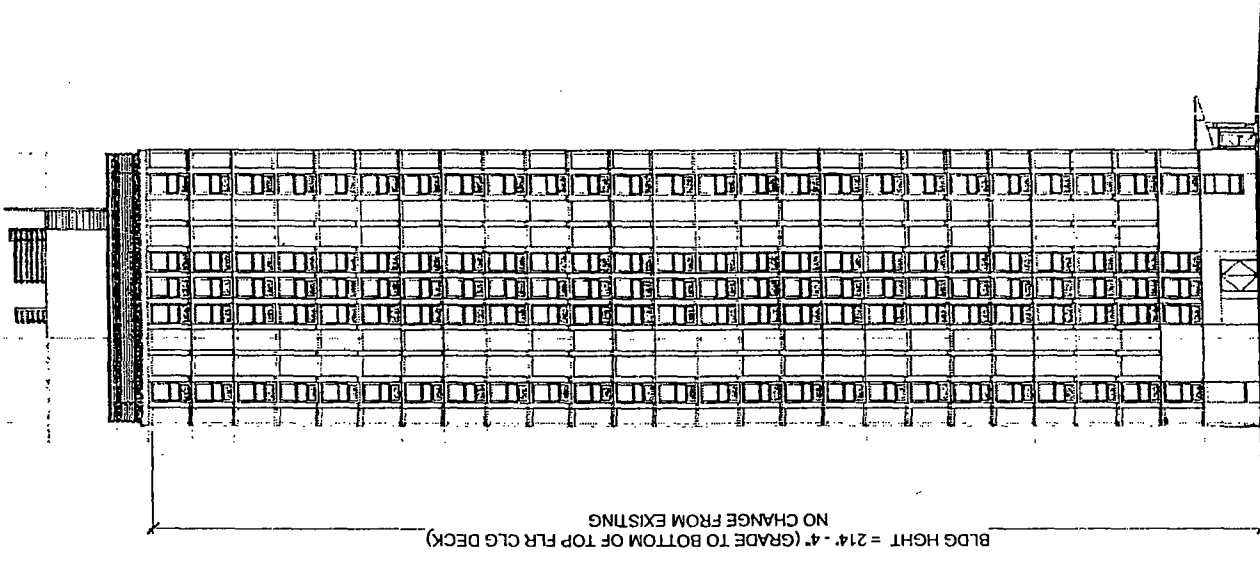

BLDG HGT = 214' - 4" (GRADE TO BOTTOM OF TOP FLR CLG DECK)  
NO CHANGE FROM EXISTING

# WEST ELEVATION (HEDGER BUILDING) (EXISTING)

SCALE NTS

APPLICANT: THREE CORNERS DEVELOPMENT, INC.  
ADDRESS: 6438 N. SHERIDAN RD.  
INTRODUCTION DATE: FEBRUARY 22, 2017  
PLAN COMMISSION DATE: MAY 18, 2017




MADISON



THREE CORNERS

GRIE|C ARCHITECTS

FINAL FOR PUBLICATION

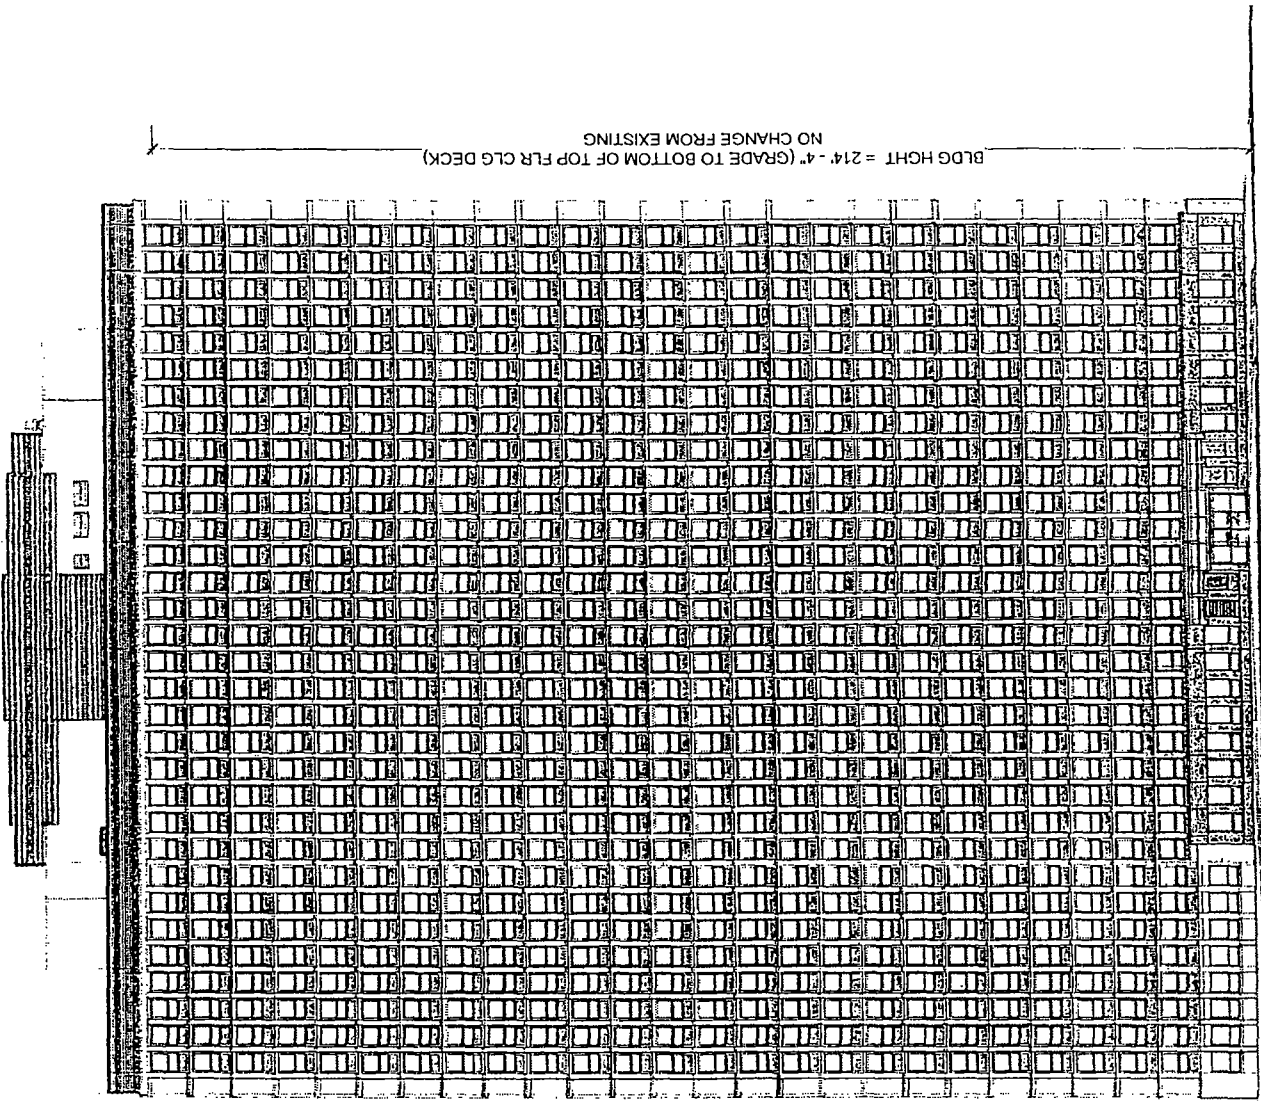

BLDG HCHT = 214'-4" (GRADE TO BOTTOM OF TOP FLR CLG DECK)  
NO CHANGE FROM EXISTING

# SOUTH ELEVATION (HEDGER BUILDING) (EXISTING)

SCALE NTS

APPLICANT: THREE CORNERS DEVELOPMENT, INC.  
ADDRESS: 6438 N. SHERIDAN RD.  
INTRODUCTION DATE: FEBRUARY 22, 2017  
PI AN COMMISSION DATE: MAY 18, 2017



MADISON



THREE CORNERS

G|R|E|C ARCHITECTS