



Office of the Chicago City
Clerk



O2011-7672

Office of the City Clerk

City Council Document Tracking Sheet

Meeting Date:	9/8/2011
Sponsor(s):	Zalewski, Michael R. (23)
Type:	Ordinance
Title:	Canopy(s) for Cicero Archer NRG LLC
Committee(s) Assignment:	Committee on Transportation and Public Way

ORDINANCE
CICERO ARCHER NRG, LLC
Acct. No. 365949 - 1
Permit No. 1097987

Be It Ordained by the City Council of the City of Chicago:

SECTION 1. Permission and authority are hereby given and granted to CICERO ARCHER NRG, LLC, upon the terms and subject to the conditions of this ordinance to construct, install, maintain and use four (4) Canopy(s) projecting over the public right-of-way adjacent to its premises known as 5414 S. Archer Ave..

Said Canopy(s) at S. Archer measure(s):

Three (3) at fifteen (15) feet in length, and two point seven five (2.75) feet in width for a total of one hundred twenty-three point seven five (123.75) square feet.

Said Canopy(s) at S. Archer measure(s):

One (1) at sixteen (16) feet in length, and two point seven five (2.75) feet in width for a total of forty-four (44) square feet.

The location of said privilege shall be as shown on prints kept on file with the Department of Business Affairs and Consumer Protection and the Office of the City Clerk.

Said privilege shall be constructed in accordance with plans and specifications approved by the Zoning Department - Signs.

This grant of privilege in the public way shall be subject to the provisions of Section 10-28-015 and all other required provisions of the Municipal Code of Chicago.

The grantee shall pay to the City of Chicago as compensation for the privilege #1097987 herein granted the sum of one hundred seventy-five (\$175.00) per annum in advance.


A 25% penalty will be added for payments received after due date.

The permit holder agrees to hold the City of Chicago harmless for any damage, relocation or replacement costs associated with damage, relocation or removal of private property caused by the City performing work in the public way.

Authority herein given and granted for a period of five (5) years from and after Date of Passage.

Alderman


Michael R. Zalewski 23rd Ward

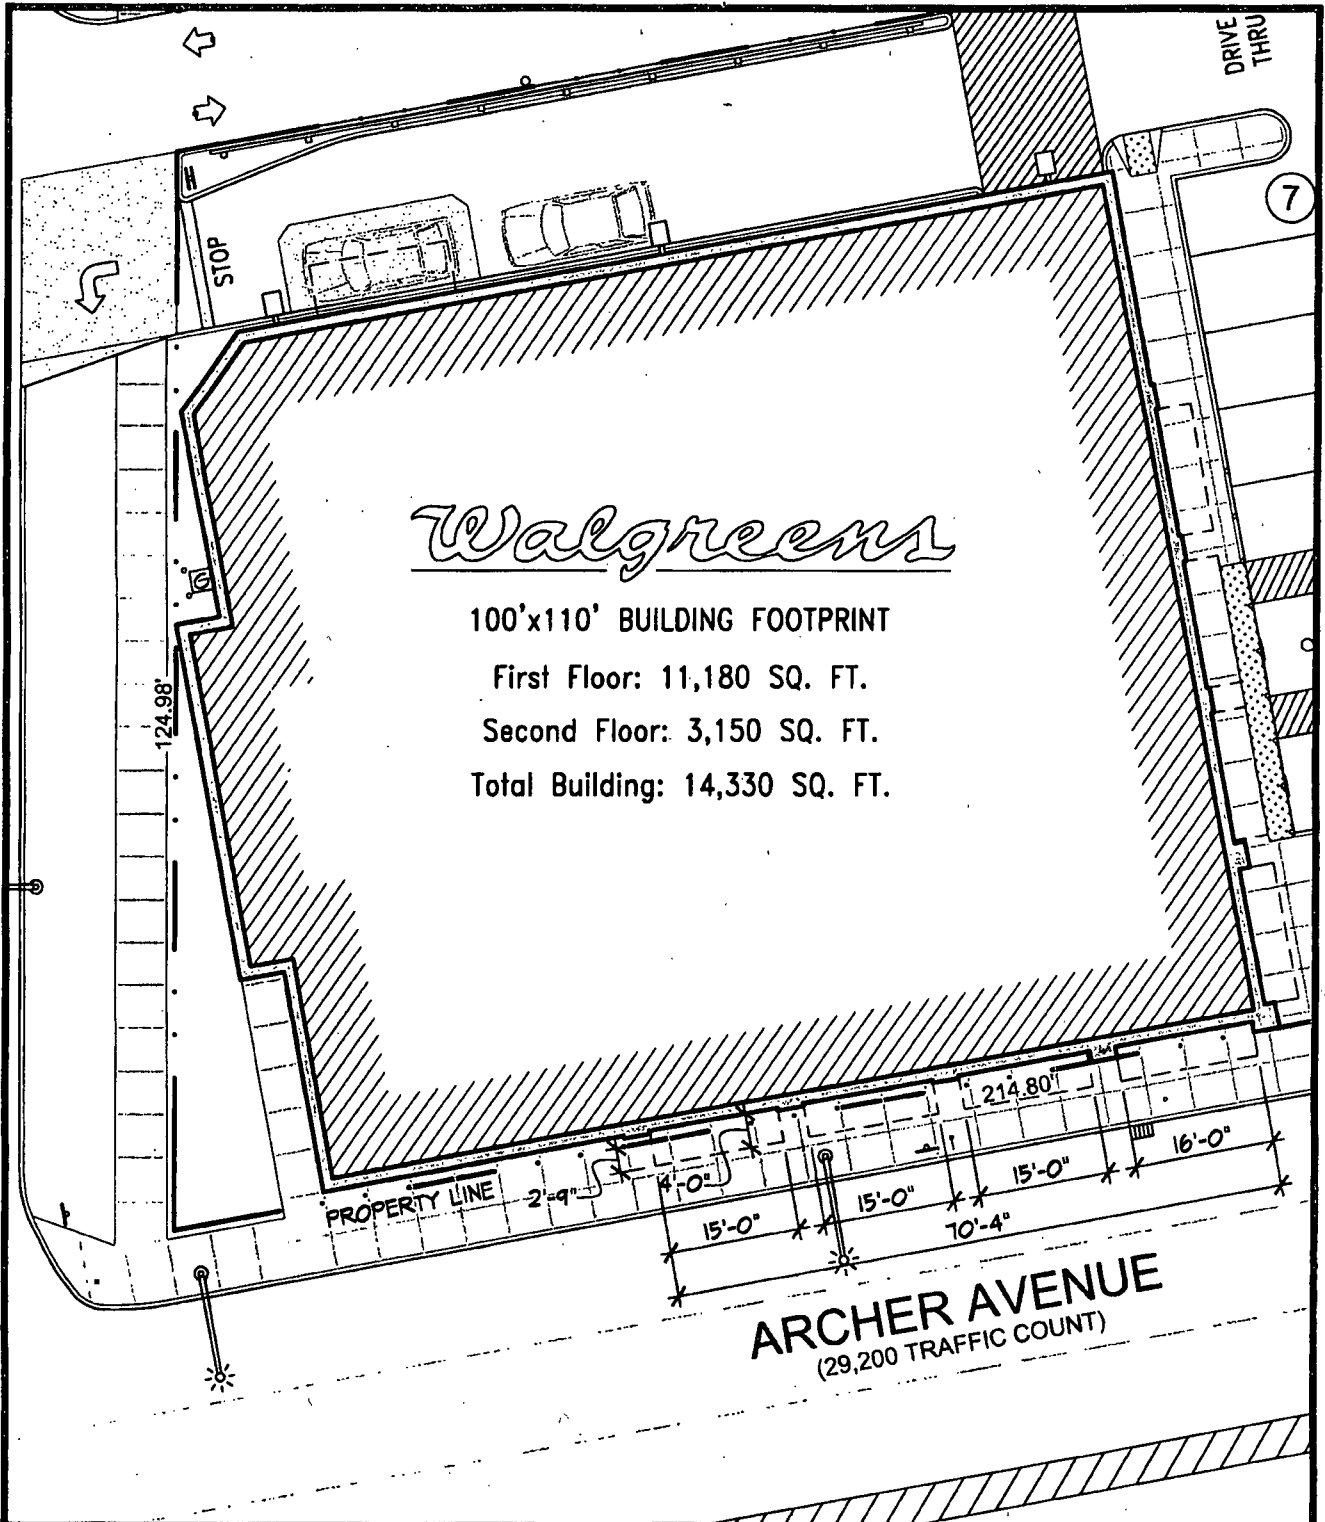

Walgreens

100'x110' BUILDING FOOTPRINT

First Floor: 11,180 SQ. FT.

Second Floor: 3,150 SQ. FT.

Total Building: 14,330 SQ. FT.

PROPERTY LINE

ARCHER AVENUE
(29,200 TRAFFIC COUNT)



HIRSCH ASSOCIATES
ARCHITECTURE AND PLANNING

225 WEST HUBBARD STREET FIFTH FLOOR
CHICAGO, ILLINOIS 60610
312.838.0011 FAX 312.838.0019

PROJECT NAME
WALGREENS @ ARCHER & CICERO

DESCRIPTION
SITE PLAN DETAILING
CANOPY PROJECTION OVER
THE PROPERTY LINE

PROJECT NUMBER
08062

DATE
JULY 25, 2011

DRAWING SCALE
1" = 20'-0"

DRAWN BY
JSD

SHEET REFERENCE
A-101

SKETCH NUMBER

ASK-01A

NO.	DATE	ISSUED FOR APPROVAL
1	07/26/11	ISSUED FOR APPROVAL

© HIRSCH ASSOCIATES, LLC 2010



09/08/2011

Alderman Michael R. Zalewski

Ward # 23

City of Chicago

City Hall, Room 203

121 North LaSalle Street

Chicago, Illinois 60602

Re: An ordinance to use and maintain a portion of the public right-of-way for **four (4) canopy(ies)** for **CICERO ARCHER NRG, LLC**, adjacent to the premises known as **5414 S. Archer Ave..**

Dear Alderman Michael R. Zalewski:

The applicant referenced above has requested the use of the public right-of-way for a **canopy(ies)**. An ordinance has been prepared by the Department of Business Affairs and Consumer Protection – Business Assistance Center - Public Way Use Unit for presentation to the City Council. Because this request was made for properties located in your ward, as approved by you as per the attached, I respectfully request that you introduce the attached ordinance at the next City Council meeting.

If you have any questions regarding this ordinance, please contact John Mariane, Manager, Business Assistance Center - Public Way Use Unit, at (312) 744-2063.

Department of Business Affairs and Consumer Protection