



City of Chicago



O2018-5327

Office of the City Clerk

Document Tracking Sheet

Meeting Date:	6/27/2018
Sponsor(s):	Dowell (3)
Type:	Ordinance
Title:	Grant(s) of privilege in public way for Vanguard Archives, Inc.
Committee(s) Assignment:	Committee on Transportation and Public Way

ORDINANCE
VANGUARD ARCHIVES INC
Acct. No 55231 - 2
Permit No 1134463

Be It Ordained by the City Council of the City of Chicago.

SECTION 1. Permission and authority are hereby given and granted to VANGUARD ARCHIVES INC, upon the terms and subject to the conditions of this ordinance to maintain and use, as now constructed, three (3) Fire Escape(s) projecting over the public right-of-way adjacent to its premises known as 3900-20 S. Michigan Ave..

Said Fire Escape(s) at E PERSHING RD measure(s):

One (1) at thirty-six point seven five (36.75) feet in length, and six point five eight (6.58) feet in width for a total of two hundred forty-one point eight two (241.82) square feet.

Said Fire Escape(s) at PUBLIC ALLEY measure(s):

One (1) at thirty-seven point four one (37.41) feet in length, and six (6) feet in width for a total of two hundred twenty-four point four six (224.46) square feet.

Said Fire Escape(s) at PUBLIC ALLEY measure(s):

One (1) at thirty-three point five eight (33.58) feet in length, and six (6) feet in width for a total of two hundred one point four eight (201.48) square feet.

The location of said privilege shall be as shown on prints kept on file with the Department of Business Affairs and Consumer Protection and the Office of the City Clerk.

Said privilege shall be constructed in accordance with plans and specifications approved by the Department of Transportation (Division of Project Development).

This grant of privilege in the public way shall be subject to the provisions of Section 10-28-015 and all other required provisions of the Municipal Code of Chicago.


The grantee shall pay to the City of Chicago as compensation for the privilege #1134463 herein granted the sum of one thousand two hundred (\$1,200.00) per annum in advance.

A 25% penalty will be added for payments received after due date.


The permit holder agrees to hold the City of Chicago harmless for any damage, relocation or replacement costs associated with damage, relocation or removal of private property caused by the City performing work in the public way

Authority herein given and granted for a period of five (5) years from and after 07/09/2018.

Alderman

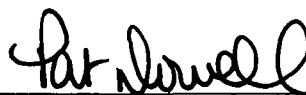

Pat Dowell 3rd Ward

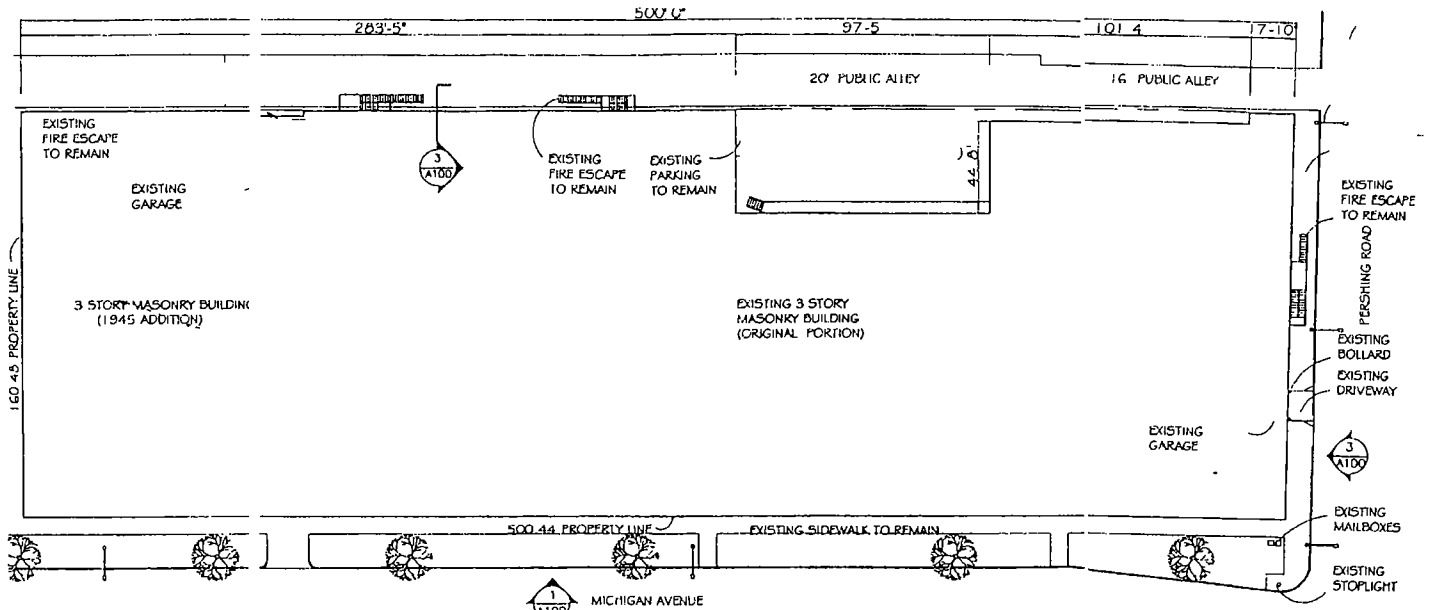

1 SITE PLAN
SCALE 1/32" = 1' 0"



Department of Business Affairs and Consumer Protection
Small Business Center - Public Way Use Unit
City Hall - 121 N. LaSalle Street, Room 800 • Chicago, IL 60602
312-74-GOBIZ / 312-744-6249 • (312) 744-1944 (TTY)
<http://www.cityofchicago.org/bacp>

06/27/2018

Alderman **Pat Dowell**
Ward # **03**
City of Chicago
City Hall, Room **200**
121 North LaSalle Street
Chicago, Illinois 60602

Re: An ordinance to use and maintain a portion of the public right-of-way for **three (3) fire escape(s)** for **VANGUARD ARCHIVES INC**, adjacent to the premises known as **3900-20 S. Michigan Ave.**.

Dear Alderman **Pat Dowell**:

The applicant referenced above has requested the use of the public right-of-way for a **fire escape(s)**. An ordinance has been prepared by the Department of Business Affairs and Consumer Protection – Small Business Center - Public Way Use Unit for presentation to the City Council. Because this request was made for properties located in your ward, as approved by you as per the attached, I respectfully request that you introduce the attached ordinance at the next City Council meeting.

If you have any questions regarding this ordinance, please contact Anthony Bertuca at (312) 744-5506.

Department of Business Affairs and Consumer Protection