



City of Chicago



O2015-669

Office of the City Clerk

Document Tracking Sheet

Meeting Date:	1/21/2015
Sponsor(s):	Colón (35)
Type:	Ordinance
Title:	Grant(s) of privilege in public way for Vito & Angelo Pizzeria, Inc.
Committee(s) Assignment:	Committee on Transportation and Public Way

ORDINANCE
VITO & ANGELO PIZZERIA INC.
Acct. No. 357384 - 1
Permit No. 1115870

Be It Ordained by the City Council of the City of Chicago:

SECTION 1. Permission and authority are hereby given and granted to VITO & ANGELO PIZZERIA INC., upon the terms and subject to the conditions of this ordinance to maintain and use one (1) sign(s) projecting over the public right-of-way attached to its premises known as 3644 W. Fullerton Ave..

Said sign structure(s) measures as follows; along W. Fullerton Avenue:

One (1) at fourteen point five eight (14.58) feet in length, two point three three (2.33) feet in height and twelve (12) feet above grade level.

The location of said privilege shall be as shown on prints kept on file with the Department of Business Affairs and Consumer Protection and the Office of the City Clerk.

Said privilege shall be constructed in accordance with plans and specifications approved by the Department of Transportation (Division of Project Development) and Zoning Department - Signs.


This grant of privilege in the public way shall be subject to the provisions of Section 10-28-015 and all other required provisions of the Municipal Code of Chicago.

The grantee shall pay to the City of Chicago as compensation for the privilege #1115870 herein granted the sum of three hundred (\$300.00) per annum in advance.


A 25% penalty will be added for payments received after due date.

The permit holder agrees to hold the City of Chicago harmless for any damage, relocation or replacement costs associated with damage, relocation or removal of private property caused by the City performing work in the public way.

Authority herein given and granted for a period of five (5) years from and after Date of Passage.

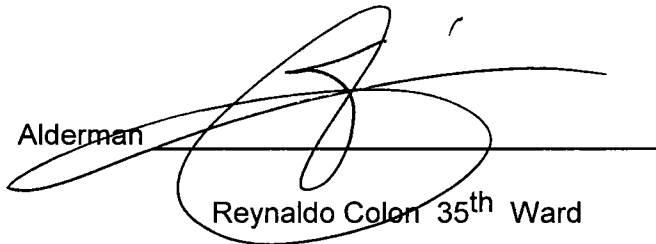Alderman 
Reynaldo Colon 35th Ward

Self Contained Channel Letters w. leds

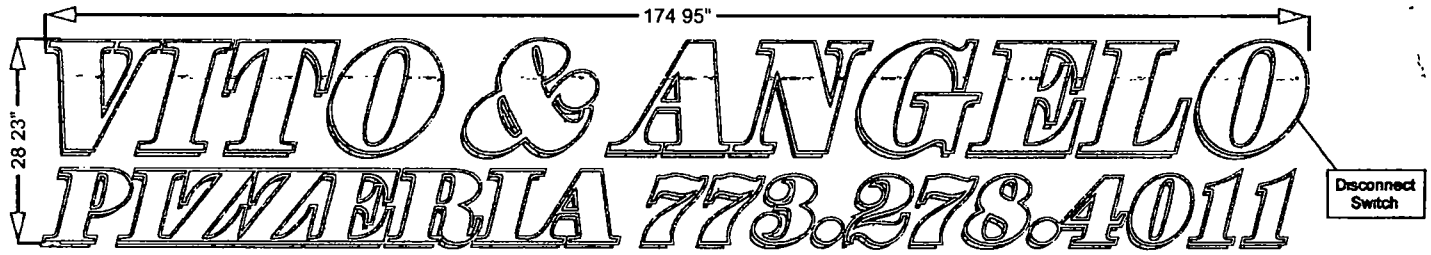


A Front-Lit, Plex-Face Channel Letters w/ LED, Individually Mounted
 SCALE: 0/0" = 1' 0" • For Production / For Presentation

INTERNALLY ILLUMINATED PLASTIC FACE CHANNEL LETTERS

QUANTITY: ONE (1)
Overall Height: 2'-4"
Overall Length: 14'-5"
Total Sq.Ft.: 34 sq ft
Returns: PMS/Wrisco COLOR (Green)
Backs: PMS/Wrisco COLOR (White)
Trimcap: COLOR (White)
Face: #0000 COLOR (Red)
First-surface translucent vinyl:
 Vinyl Manufacturer, Part # and Color
Illumination: LED Color

- NOTES:**
- Individually Mounted
 - WHITE interiors for increased illumination
 - All paint two-stage automotive acrylic

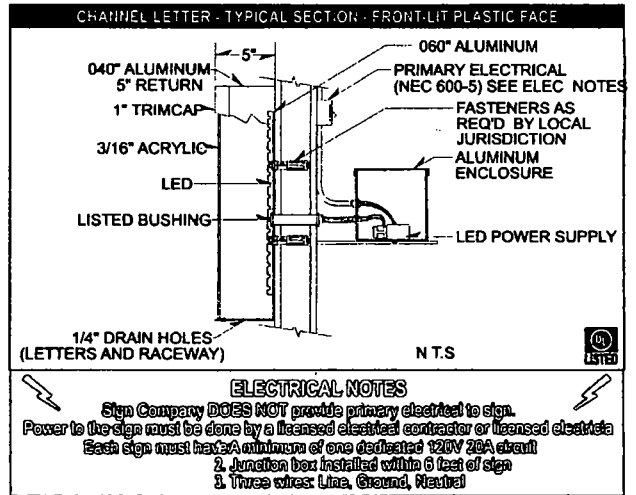

<p>5500 N. Kedzie Ave Chicago, IL 60625 773-267-6007 sales@tfasigns.com</p>	<p>Client Name: Vito & Angelo</p> <p>Location: 3644 W. Fullerton Ave, Chicago, IL 60647</p>	<p>Start Date:</p> <p>Last Revision:</p> <p>Job#:</p> <p>Drawing#:</p> <p>Page: 1 of 2</p>	<p>.....</p> <p>Client Approval</p> <p>.....</p> <p>Landlord Approval</p>	<p>Sales Rep:</p> <p>Designer:</p>
	<p>© COPYRIGHT 2012, BY TFA Signs -ALL DESIGNS PRESENTED ARE THE SOLE PROPERTY OF AND MAY NOT BE REPRODUCED IN PART OR WHOLE WITHOUT WRITTEN PERMISSION FROM</p>			



01/21/2015

Alderman Reynaldo Colon
Ward # 35
City of Chicago
City Hall, Room 203
121 North LaSalle Street
Chicago, Illinois 60602

Re: An ordinance to use and maintain a portion of the public right-of-way for **one (1) sign(s)** for **VITO & ANGELO PIZZERIA INC.**, adjacent to the premises known as **3644 W. Fullerton Ave.**.

Dear Alderman **Reynaldo Colon**:

The applicant referenced above has requested the use of the public right-of-way for a **sign(s)**. An ordinance has been prepared by the Department of Business Affairs and Consumer Protection – Small Business Center - Public Way Use Unit for presentation to the City Council. Because this request was made for properties located in your ward, as approved by you as per the attached, I respectfully request that you introduce the attached ordinance at the next City Council meeting.

If you have any questions regarding this ordinance, please contact Anthony Bertuca at (312) 744-5506.

Department of Business Affairs and Consumer Protection