



City of Chicago



O2016-6847

Office of the City Clerk

Document Tracking Sheet

| | |
|---------------------------------|---|
| Meeting Date: | 9/14/2016 |
| Sponsor(s): | Reilly (42) |
| Type: | Ordinance |
| Title: | Grant(s) of privilege in public way for 3 FNP Owner LLC |
| Committee(s) Assignment: | Committee on Transportation and Public Way |

ORDINANCE
3 FNP OWNER, LLC
Acct. No. 396561 - 1
Permit No. 1123811

Be It Ordained by the City Council of the City of Chicago:

SECTION 1. Permission and authority are hereby given and granted to 3 FNP OWNER, LLC, upon the terms and subject to the conditions of this ordinance to construct, install, maintain and use two (2) Planter(s) on the public right-of-way for beautification purposes adjacent to its premises known as 70 W. Madison St..

Said Planter(s) at W. Madison Street measure(s):

Two (2) at forty-five point five (45.5) feet in length, and four point one seven (4.17) feet in width for a total of three hundred seventy-nine point four seven (379.47) square feet.

Grantee must allow the required clear and unobstructed space for pedestrian passage at all times per rules and regulations approved by the Department of Transportation.

The location of said privilege shall be as shown on prints kept on file with the Department of Business Affairs and Consumer Protection and the Office of the City Clerk.

Said privilege shall be constructed in accordance with plans and specifications approved by the Department of Planning and Development and Department of Transportation (Division of Project Development).

This grant of privilege in the public way shall be subject to the provisions of Section 10-28-015 and all other required provisions of the Municipal Code of Chicago.

The grantee shall pay to the City of Chicago as compensation for the privilege #1123811 herein granted the sum of zero (\$.00) per annum in advance.


A 25% penalty will be added for payments received after due date.


The permit holder agrees to hold the City of Chicago harmless for any damage, relocation or replacement costs associated with damage, relocation or removal of private property caused by the City performing work in the public way.

Authority herein given and granted for a period of five (5) years from and after Date of Passage.


Alderman _____

Brendan Reilly 42nd Ward

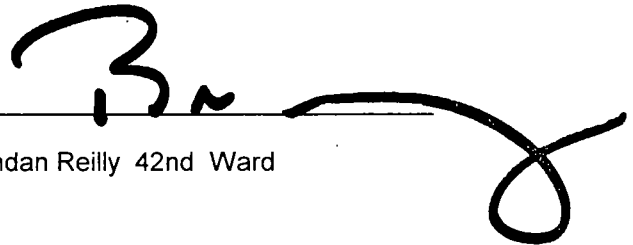A large, stylized handwritten signature in black ink, appearing to read 'B. Reilly', is written over a horizontal line. The signature is fluid and cursive, with a large loop at the end.

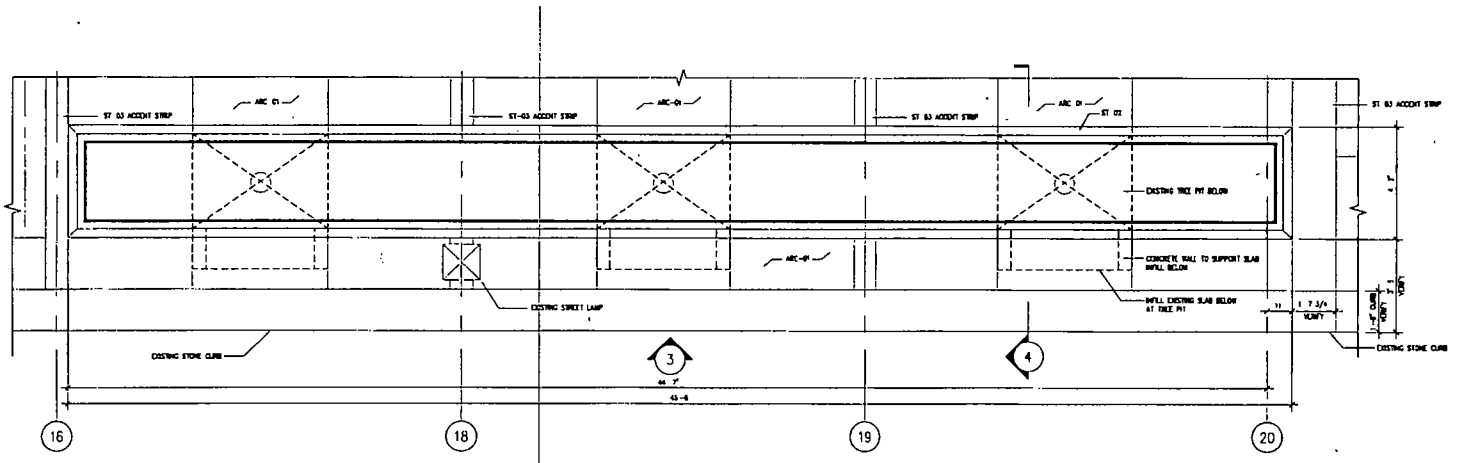

2 ENLARGED PLAN - EXTERIOR PLANTER
SCALE: 1/4" = 1'-0"

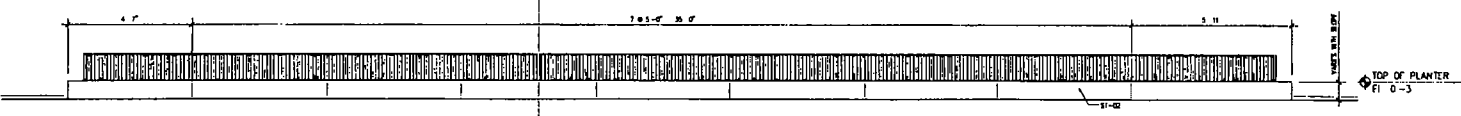

3 ELEVATION - EXTERIOR PLANTER
SCALE: 1/4" = 1'-0"