



City of Chicago



O2021-5428

Office of the City Clerk

Document Tracking Sheet

| | |
|---------------------------------|--|
| Meeting Date: | 12/15/2021 |
| Sponsor(s): | Tunney (44) |
| Type: | Ordinance |
| Title: | Grant(s) of privilege in public way for Mariano's No. 8538 |
| Committee(s) Assignment: | Committee on Transportation and Public Way |

ORDINANCE

MARIANO'S #8538

Acct. No.: 360006 - 17

Permit No: BACP1595611

Be It Ordained by the City Council of the City of Chicago:

SECTION 1. Permission and authority are hereby given and granted to MARIANO'S #8538 upon the terms and subject to the conditions of this ordinance to maintain and use eight (8) Sign(s) projecting over the public right-of-way attached to its premises known as 3030 N BROADWAY .

Said Sign structure(s) measures as follows along N. Braodway:

One (1) at twenty-two (22) feet in length, seven point nine two (7.92) feet in height and twenty-two (22) feet above grade level.

Said Sign structure(s) measures as follows along :

One (1) at twenty point eight three (20.83) feet in length, seven point five (7.5) feet in height and fifty-two (52) feet above grade level.

One (1) at fifteen point seven five (15.75) feet in length, five point four two (5.42) feet in height and sixty (60) feet above grade level.

Five (5) at two (2) feet in length, five (5) feet in height and nine (9) feet above grade level.

The location of said privilege shall be as shown on prints kept on file with the Department of Business Affairs and Consumer Protection and the Office of the City Clerk.

Said privilege shall be constructed in accordance with plans and specifications approved by the Zoning Department - Signs.

This grant of privilege in the public way shall be subject to the provisions of Section 10-28-015 and all other required provisions of the Municipal Code of Chicago.

The grantee shall pay to the City of Chicago as compensation for the privilege #BACP1595611 herein granted the sum of one thousand four hundred (\$1,400.00) per annum in advance.

A 25% penalty will be added for payments received after due date.


The permit holder agrees to hold the City of Chicago harmless for any damage, relocation or replacement costs associated with damage, relocation or removal of private property caused by the City performing work in the public way.

Authority herein given and granted for a period of five (5) years from and after 07/20/2021.




Alderman:

Thomas Tunney 44th Ward

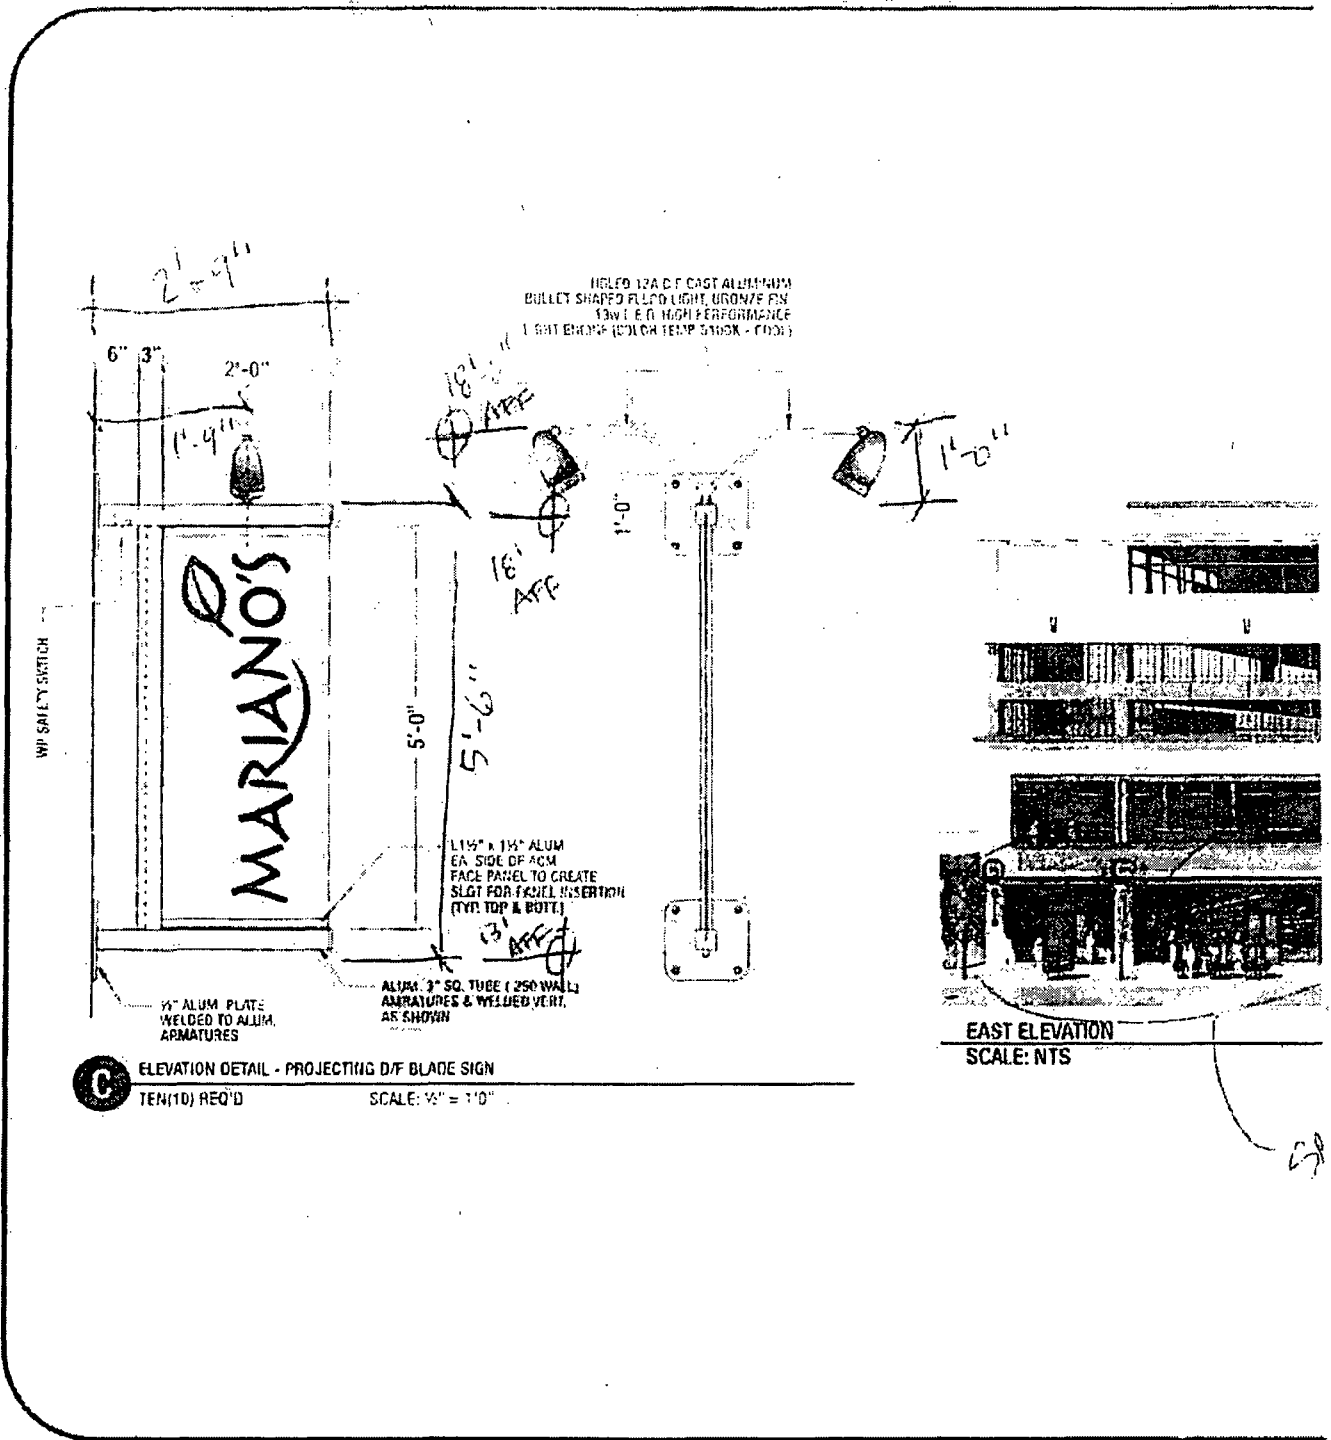

HELED 12A C/F CAST ALUMINUM
 BULLET SHAPED FLUO LIGHT URGON/7E FN
 13W E 6.0 HIGH PERFORMANCE
 LIGHT ENGINE (C/O) ON TEMP SENSOR - F033

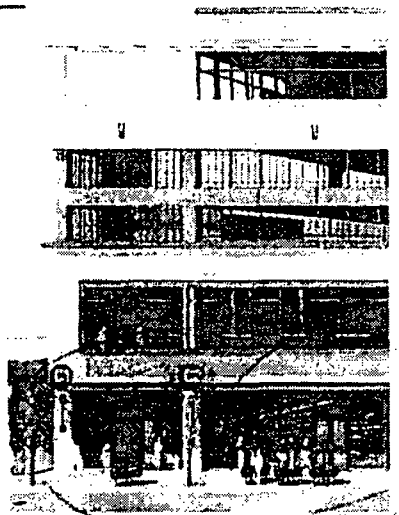

EAST ELEVATION
 SCALE: NTS

C ELEVATION DETAIL - PROJECTING D/F BLADE SIGN
 TEN(10) REQ'D SCALE: 1/2" = 1'-0"

DOYLE
 GENERAL SIGN CONTRACTORS

| DATE | REVISION |
|----------|--------------------------------|
| 10/20/10 | ADDED CURB BUILT-IN BORDERINGS |
| 11/10/10 | REVISED PER I.D. |
| 01/20/11 | ADJUSTED SIGN HEIGHT |
| 03/15/11 | REVISED PER I.D. |

CUSTOMER APPROVAL

This design is the
 DOYLE SIGNS, INC. a
 or exhibited in any fe
 consent from an as
 The rights to it



Department of Business Affairs and Consumer Protection
Small Business Center - Public Way Use Unit
City Hall - 121 N. LaSalle Street, Room 800, Chicago, IL 60602
312-74-GOBIZ / 312-744-6249 • (312) 744-1944 (TTY)
<http://www.cityofchicago.org/bacp>

12/15/2021

Alderman Thomas Tunney
Ward # 44
City of Chicago
City Hall, Room 800
121 N. LaSalle Street
Chicago, IL 60602

Re: An ordinance to use and maintain a portion of the public right-of-way for **8 Sign(s)** for **MARIANO'S #8538**, adjacent to the premises known as **3030 N BROADWAY**.

Dear Alderman **Thomas Tunney**:

The applicant referenced above has requested the use of the public right-of-way for **Sign(s)**. An ordinance has been prepared by the Department of Business Affairs and Consumer Protection - Small Business Center - Public Way Use Unit for presentation to the City Council. Because this request was made for properties located in your ward, as approved by you as per the attached, I respectfully request that you introduce the attached ordinance at the next City Council meeting.

If you have any questions regarding this ordinance, please contact Jaime Viramontes at (312) 744-8068.

Department of Business Affairs and Consumer Protection