



City of Chicago



Or2022-308

Office of the City Clerk

Document Tracking Sheet

| | |
|---------------------------------|--|
| Meeting Date: | 10/25/2022 |
| Sponsor(s): | Hopkins (2) |
| Type: | Order |
| Title: | Issuance of permits for sign(s)/signboard(s) at 1641-1643 W North Ave |
| Committee(s) Assignment: | Committee on Zoning, Landmarks and Building Standards |

CITY COUNCIL
COMMITTEE ON ZONING, LANDMARKS AND BUILDING STANDARDS
COUNCIL ORDER

RE: Approval of sign over 100 square feet in area or over 24 feet above grade

ORDERED, that the City Council hereby approves the following sign application submitted by:

Applicant*: Jodi H Kirsch

(* The Applicant is the owner of the real property or the business tenant of the real property. Do not list the sign contractor, sign erector, sign company or advertising entity in the above space.)

This Order approves the following sign in accordance with Municipal Code of Chicago Section 13-20-680:

Address of Sign: 1641-1643 W North Ave Chicago, IL 60622

Zoning District: C1-2

DOB Sign Permit Application #: 00989150

Sign Details:


1. On-premise YES OR Off-premise
2. Static sign YES OR Dynamic-image display sign
3. Number of sign faces 1
4. Projecting over the public way YES (Yes or No) If yes, Public Way Use #: BACP1730663
5. Dimensions: Length 42 feet 1 inches Height 2 feet 8 inches
Total square feet in area: 112 feet 3 inches
6. Height above grade: 10 feet 0 inches
7. Elevation (side of building or lot where the sign will be erected): North
8. Name of Sign Contractor/Erector: TFA Signs

To be legal, such sign shall comply with all provisions of Title 17 of the Chicago Municipal Code ("Zoning Ordinance") and all other provisions of the Municipal Code governing the permitting, construction and maintenance and removal of signs and sign structures. Failure of the applicant and the applicant's successors to comply shall be grounds for invalidation or revocation of the sign permit.

Brian Hopkins
Alderman

2
Ward

Wicker Park Spine and Stability (1643 W North Ave, Chicago, IL, 60622)

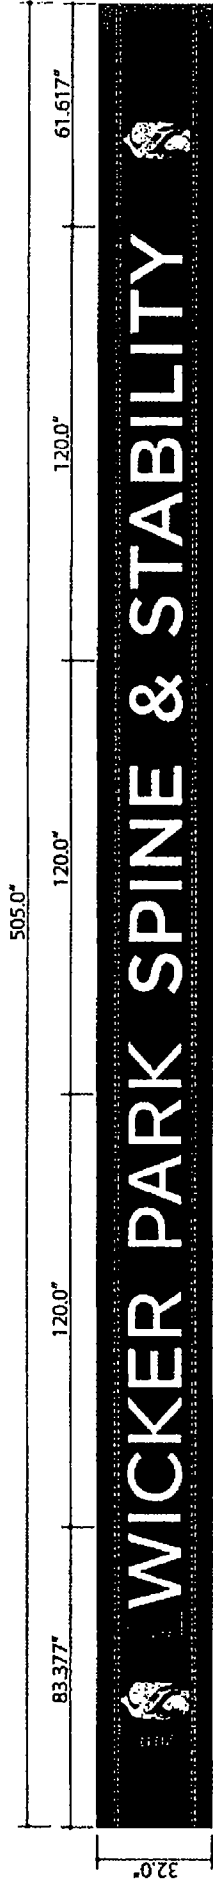

WICKER PARK SPINE & STABILITY


A Channel Lightbox / Cut-thru panel with acrylic backing
 SCALE: 5/8" = 1'0" • For Production / For Presentation

INTERNALLY ILLUMINATED LIGHTBOX

- QUANTITY: ONE (1)
- Overall Height: 32.0"
- Overall Length: 505.0"
- Total Sq.Ft.: 112.194 sq.ft
- Face: 3mm Factory Black Allupanel
- First-surface translucent vinyl:
- Logo in digital print on translucent vinyl film

EXISTING INTERNAL HORIZONTAL FRAME

SIDE ELEVATION EXISTING LIGHTBOX FRAME

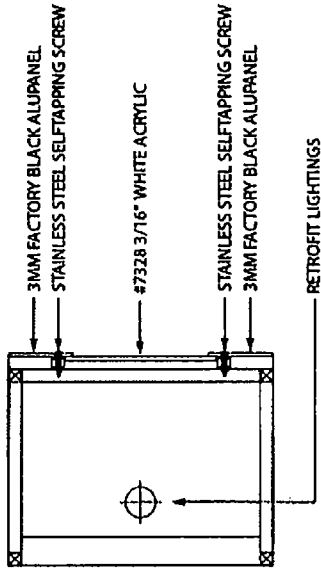


NOTES:
 • RETROFIT LIGHTINGS

FILED INSTRUCTIONS:
 1. See Company Website for more information about the file.
 2. Power in the USA must be done by a licensed electrical contractor and labeled according to code.
 3. Each sign must have: 1. A minimum of one grounded 120V, 20A circuit.
 4. Junction box enclosed in a non-flammable enclosure.
 5. Three-wire Line, Ground, Neutral.

WICKER PARK SPINE & STABILITY

NIGHTVIEW

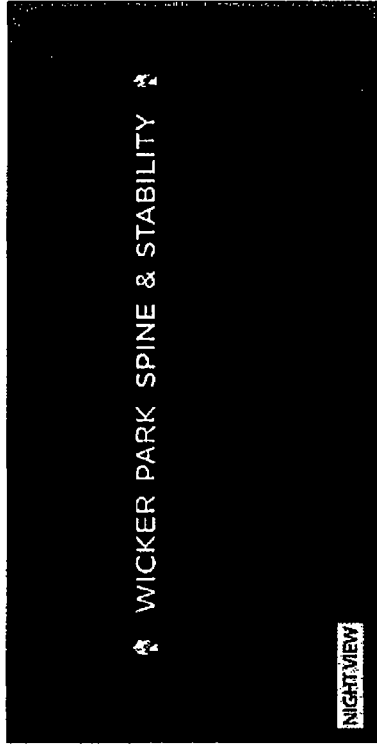

BEFORE



AFTER

PLEASE REVIEW DRAWINGS FOR ACCURACY IN COLOR LAYOUT SPELLING APPROVAL STATES ALL CONTENT REPRESENTED IN THIS PROOF IS CORRECT

Client Name: Wicker Park Spine and Stability
Location: 1643 W North Ave, Chicago, IL, 60622

Start Date: 08/01/2022
Last Revision: 00/00/2022
Revision No.: R-0
Page: 1 of 5

Sales Rep: Seung Park
Designer: Leo DC

- Client Approval
- Landlord Approval

signs
 5500 N. Kedzie Ave Chicago, IL 60625
 773-267-6007 | sales@fsigns.com



Wicker Park Spine and Stability (1643 W North Ave, Chicago, IL, 60622)



SIGN LOCATION

PLEASE REVIEW DRAWINGS FOR ACCURACY IN COLOR LAYOUT SPELLING APPROVAL STATES ALL CONTENT REPRESENTED IN THIS PROOF IS CORRECT

TTA signs
5500 N. Kedzie Ave Chicago, IL 60625
773-267-6007 | sales@ttasigns.com

Client Name:
Wicker Park Spine and Stability
Location:
1643 W North Ave,
Chicago, IL, 60622

Start Date: 08/01/2022
Last Revision: 00/00/2022
Revision No.: R-0
Page: 4 of 5

• Client Approval
• Landlord Approval

Sales Rep:
Seung Park
Designer:
Leo DC



