



City of Chicago



O2019-9558

Office of the City Clerk

Document Tracking Sheet

Meeting Date:	12/18/2019
Sponsor(s):	Sadlowski Garza (10)
Type:	Ordinance
Title:	Awning(s) for Vrdolyak Law Group LLC, The
Committee(s) Assignment:	Committee on Transportation and Public Way

ORDINANCE
THE VRDOLYAK LAW GROUP, LLC
Acct. No. 72679 - 1
Permit No. 1142948

Be It Ordained by the City Council of the City of Chicago:

SECTION 1. Permission and authority are hereby given and granted to THE VRDOLYAK LAW GROUP, LLC, upon the terms and subject to the conditions of this ordinance to maintain and use, as now constructed, one (1) Awning(s) projecting over the public right-of-way adjacent to its premises known as 9618 S. Commercial Ave..

Said Awning(s) at S. Commercial Avenue measure(s):

One (1) at twelve point six seven (12.67) feet in length, and four (4) feet in width for a total of fifty point six eight (50.68) square feet.

The location of said privilege shall be as shown on prints kept on file with the Department of Business Affairs and Consumer Protection and the Office of the City Clerk.

Said privilege shall be constructed in accordance with plans and specifications approved by the Zoning Department - Signs.

This grant of privilege in the public way shall be subject to the provisions of Section 10-28-015 and all other required provisions of the Municipal Code of Chicago.

The grantee shall pay to the City of Chicago as compensation for the privilege #1142948 herein granted the sum of fifty (\$50.00) per annum in advance.


A 25% penalty will be added for payments received after due date.

The permit holder agrees to hold the City of Chicago harmless for any damage, relocation or replacement costs associated with damage, relocation or removal of private property caused by the City performing work in the public way.

Authority herein given and granted for a period of five (5) years from and after 11/05/2019.

Alderman


Susan Sadlowski Garza 10th Ward

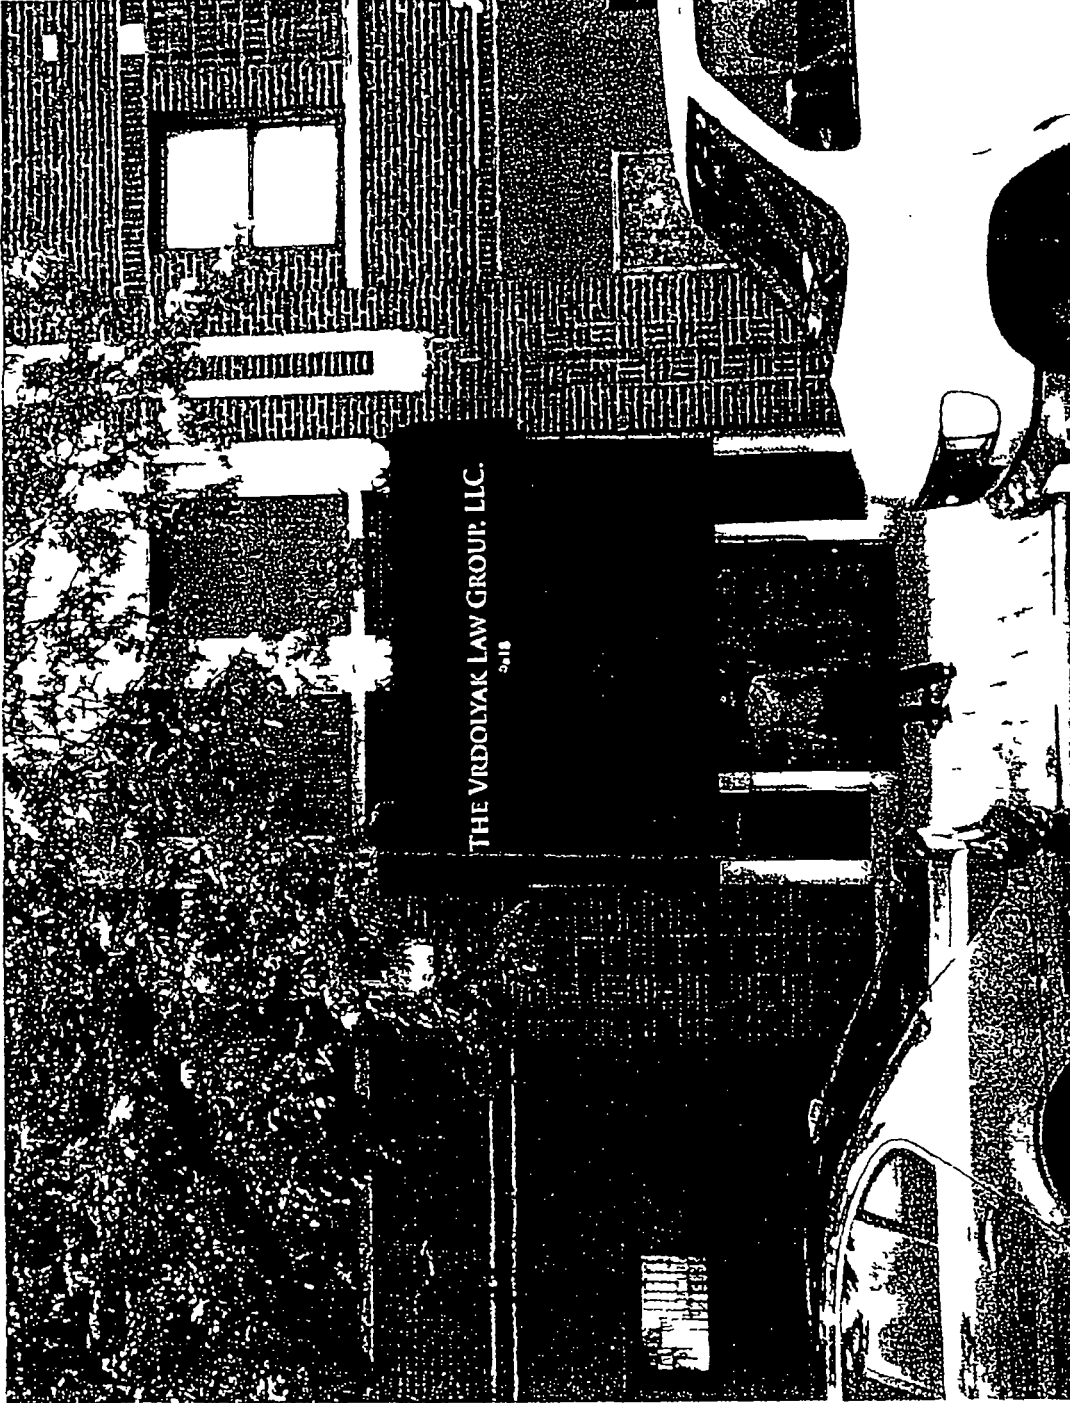

16999 Van Dam Road
 South Holland, IL 60473
 P: 708-596-4434
 F: 708-596-9469

FILE NAME

Vrdolyak Law Group

SALESMAN Russ Boersma
 REVISION / DATE 07 18 2013

Contact Matthew Coglianesi
 graphics@chesterfieldawning.com

**PHOTO RENDERINGS
 NOT TO BE USED AS
 GRAPHICS APPROVAL**

This is an original drawing created by Chesterfield Awning Company, Inc. It is being submitted for your personal use in connection with a project being planned for you by Chesterfield Awning Company, Inc. It is not to be used, reproduced, copied or exhibited in any fashion. In the event any of the above occurs, Chesterfield Awning Company, Inc. expects to be reimbursed \$250.00 in compensation for the time and effort entailed in creating this drawing.

Colors and Sizes are representative only for true colors please see fabric sample. **THIS DRAWING IS NOT TO SCALE**



Department of Business Affairs and Consumer Protection

Small Business Center - Public Way Use Unit

City Hall - 121 N LaSalle Street, Room 800 • Chicago, IL 60602

312-74-GOBIZ / 312-744-6249 • (312) 744-1944 (TTY)

<http://www.cityofchicago.org/bacp>

12/18/2019

Alderman Susan Sadlowski Garza

Ward # 10

City of Chicago

City Hall, Room 200

121 North LaSalle Street

Chicago, Illinois 60602

Re: An ordinance to use and maintain a portion of the public right-of-way for **one (1) awning(s)** for **THE VRDOLYAK LAW GROUP, LLC**, adjacent to the premises known as **9618 S. Commercial Ave.**.

Dear Alderman **Susan Sadlowski Garza**:

The applicant referenced above has requested the use of the public right-of-way for a **awning(s)**. An ordinance has been prepared by the Department of Business Affairs and Consumer Protection – Small Business Center - Public Way Use Unit for presentation to the City Council. Because this request was made for properties located in your ward, as approved by you as per the attached, I respectfully request that you introduce the attached ordinance at the next City Council meeting.

If you have any questions regarding this ordinance, please contact Anthony Bertuca at (312) 744-5506.

Department of Business Affairs and Consumer Protection