



# City of Chicago



O2013-3768

## Office of the City Clerk Document Tracking Sheet

<b>Meeting Date:</b>	5/8/2013
<b>Sponsor(s):</b>	Burnett, Walter (27)
<b>Type:</b>	Ordinance
<b>Title:</b>	Grant(s) of privilege in public way for 1200 Madison Racine LLC
<b>Committee(s) Assignment:</b>	Committee on Transportation and Public Way

ORDINANCE  
1200 MADISON RACINE LLC  
Acct. No. 380068 - 1  
Permit No. 1105722

*Be It Ordained by the City Council of the City of Chicago:*

SECTION 1. Permission and authority are hereby given and granted to 1200 MADISON RACINE LLC, upon the terms and subject to the conditions of this ordinance to construct, install, maintain and use one (1) Planter Curb(s) on the public right-of-way for beautification purposes adjacent to its premises known as 1164 W. Madison St..

Said Planter Curb(s) at W MADISON ST measure(s):

One (1) at thirty (30) feet in length, and five (5) feet in width for a total of one hundred fifty (150) square feet.

Grantee must allow the required clear and unobstructed space for pedestrian passage at all times per rules and regulations approved by the Department of Transportation.

The location of said privilege shall be as shown on prints kept on file with the Department of Business Affairs and Consumer Protection and the Office of the City Clerk.

Said privilege shall be constructed in accordance with plans and specifications approved by the Department of Planning and Development and Department of Transportation (Division of Project Development).

This grant of privilege in the public way shall be subject to the provisions of Section 10-28-015 and all other required provisions of the Municipal Code of Chicago.

The grantee shall pay to the City of Chicago as compensation for the privilege #1105722 herein granted the sum of zero (\$0.00) per annum in advance.

A 25% penalty will be added for payments received after due date.


The permit holder agrees to hold the City of Chicago harmless for any damage, relocation or replacement costs associated with damage, relocation or removal of private property caused by the City performing work in the public way.

Authority herein given and granted for a period of five (5) years from and after Date of Passage.

Alderman



Walter Burnett Jr. 27th Ward

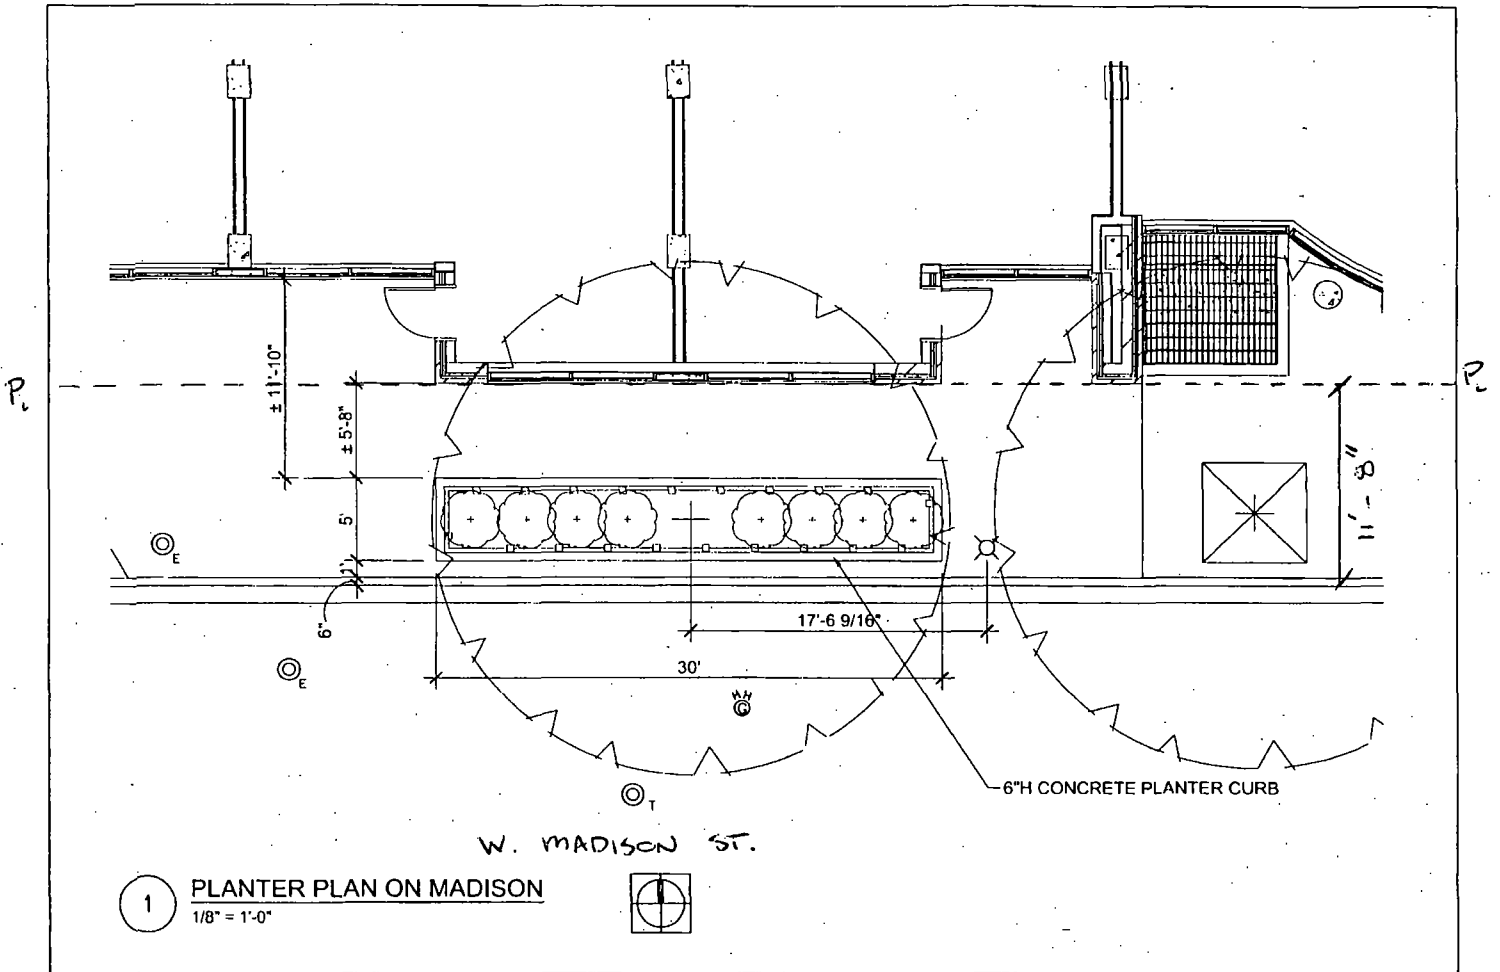

site design group llc.

888 south michigan avenue  
suite 1000  
chicago, il 60605-2183  
tel 312.427.7240  
fax 312.427.7241  
www.sdg-design.com

project: 1200 W Madison  
scale: 1/8"=1'-0"  
sdg#: 6999  
date: 03.28.2013

referenced drawings  
N/A

1164 W. MADISON ST.

drawing title

PLANTER PLAN

drawing number

LSK-01