



Office of the Chicago City
Clerk



O2012-4812

Office of the City Clerk

City Council Document Tracking Sheet

Meeting Date:	6/27/2012
Sponsor(s):	Thomas, Latasha R. (17)
Type:	Ordinance
Title:	Grant(s) of privilege in public way for Donald Blair
Committee(s) Assignment:	Committee on Transportation and Public Way

ORDINANCE
DONALD BLAIR
Acct. No. 255511 - 3
Permit No. 1098977

Be It Ordained by the City Council of the City of Chicago:

SECTION 1. Permission and authority are hereby given and granted to DONALD BLAIR, upon the terms and subject to the conditions of this ordinance to maintain and use one (1) sign(s) projecting over the public right-of-way attached to its premises known as 7318 S. Vincennes Ave..

Said sign structure(s) measures as follows; along S. Vincennes Avenue:
One (1) at four point six (4.6) feet in length, four point three (4.3) feet in height and ten point five (10.5) feet above grade level.

The location of said privilege shall be as shown on prints kept on file with the Department of Business Affairs and Consumer Protection and the Office of the City Clerk.

Said privilege shall be constructed in accordance with plans and specifications approved by the Department of Transportation (Division of Project Development) and Zoning Department - Signs.


This grant of privilege in the public way shall be subject to the provisions of Section 10-28-015 and all other required provisions of the Municipal Code of Chicago.

The grantee shall pay to the City of Chicago as compensation for the privilege #1098977 herein granted the sum of one hundred (\$100.00) per annum in advance.


A 25% penalty will be added for payments received after due date.

The permit holder agrees to hold the City of Chicago harmless for any damage, relocation or replacement costs associated with damage, relocation or removal of private property caused by the City performing work in the public way.

Authority herein given and granted for a period of five (5) years from and after 11/15/2011.

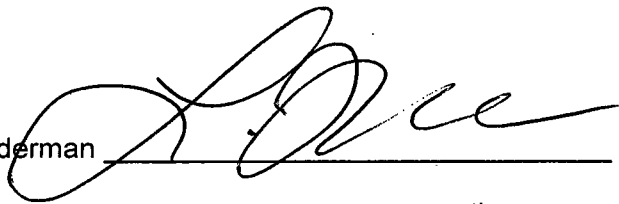Alderman 

Latasha R. Thomas 17th Ward

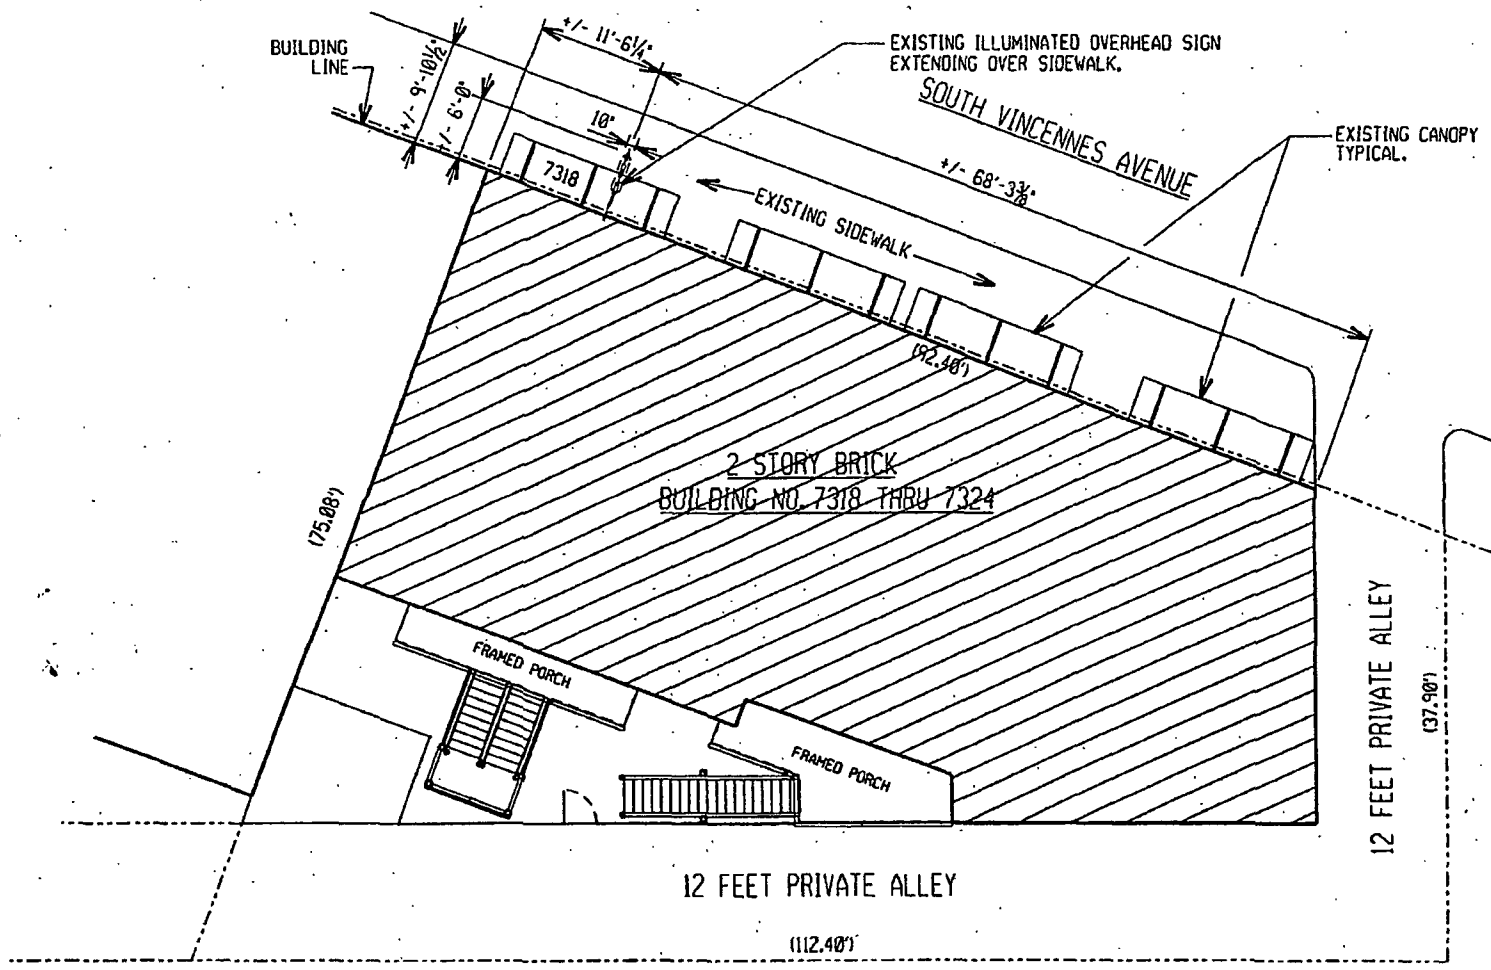

SIGN LOCATION PLAN
 SCALE : 1" = 15'-0"

PUBLIC WAY ENCROACHMENT/SIGN PLAN - MAR. 27, 2006

S-1