



City of Chicago



O2019-5866

Office of the City Clerk

Document Tracking Sheet

Meeting Date:	7/24/2019
Sponsor(s):	Burnett (27)
Type:	Ordinance
Title:	Canopy(s) for 1400 N Orleans Property Co. LLC
Committee(s) Assignment:	Committee on Transportation and Public Way

ORDINANCE
1400 N ORLEANS PROPERTY COMPANY LLC
Acct. No. 460383 - 1
Permit No. 1141321

Be It Ordained by the City Council of the City of Chicago:

SECTION 1. Permission and authority are hereby given and granted to 1400 N ORLEANS PROPERTY COMPANY LLC, upon the terms and subject to the conditions of this ordinance to construct, install, maintain and use seven (7) Canopy(s) projecting over the public right-of-way adjacent to its premises known as 1415 N. Sedgwick St..

Said Canopy(s) at N. Sedgwich Street measure(s):

One (1) at seventy-eight point seven five (78.75) feet in length, and three point six two (3.62) feet in width for a total of two hundred eighty-five point zero eight (285.08) square feet.

Said Canopy(s) at W. Schiller Street measure(s):

Four (4) at six (6) feet in length, and two point four two (2.42) feet in width for a total of fifty-eight point zero eight (58.08) square feet.

Said Canopy(s) at N. Orleans Street measure(s):

One (1) at twenty-four point five (24.5) feet in length, and two point nine two (2.92) feet in width for a total of seventy-one point five four (71.54) square feet.

Said Canopy(s) at N. Orleans Street measure(s):

One (1) at seven point five (7.5) feet in length, and one point two five (1.25) foot in width for a total of nine point three eight (9.38) square feet.

The location of said privilege shall be as shown on prints kept on file with the Department of Business Affairs and Consumer Protection and the Office of the City Clerk.

Said privilege shall be constructed in accordance with plans and specifications approved by the Zoning Department - Signs.


This grant of privilege in the public way shall be subject to the provisions of Section 10-28-015 and all other required provisions of the Municipal Code of Chicago.


The grantee shall pay to the City of Chicago as compensation for the privilege #1141321 herein granted the sum of one hundred seventy-five (\$175.00) per annum in advance.

A 25% penalty will be added for payments received after due date.

The permit holder agrees to hold the City of Chicago harmless for any damage, relocation or replacement costs associated with damage, relocation or removal of private property caused by the City performing work in the public way.

Authority herein given and granted for a period of five (5) years from and after Date of Passage.

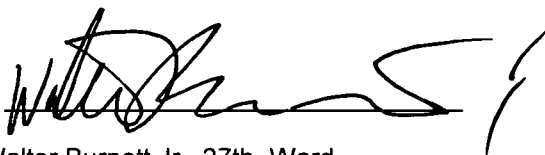
Alderman 
Walter Burnett Jr. 27th Ward

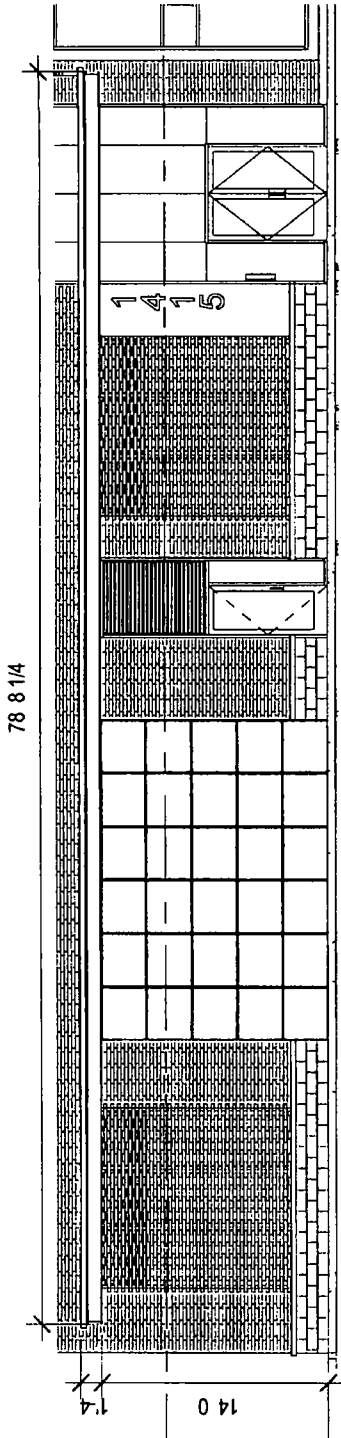

2 GRANT OF PRIVILEGE - ENLARGED ELEVATION

SCALE 3/32" = 1'-0"


ASK-01

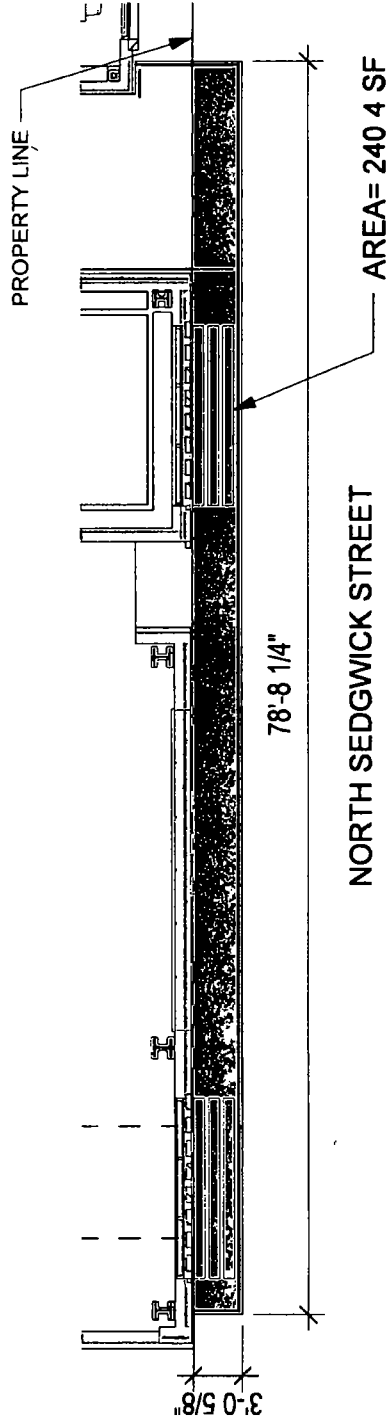

1 GRANT OF PRIVILEGE - WEST CANOPY PLAN

SCALE 3/32" = 1'-0"

ASK-01

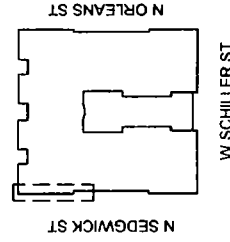

NORR
 PLANNERS ARCHITECTS
 325 N LaSalle St Suite 500 Chicago IL 60654
 t 312 424 2400 f 312 424 2424 www.norr.com

PROJECT 11/15/18
 1415 N SEDGWICK
 CHICAGO, IL
 60610

ASK-01
 GOP - CANOPY
 NICH17 0015-01