



City of Chicago



O2017-5237

Office of the City Clerk

Document Tracking Sheet

Meeting Date:	6/28/2017
Sponsor(s):	Reilly (42)
Type:	Ordinance
Title:	Grant(s) of privilege in public way for Oxford 127 Huron Hotel Venture Property Company LLC
Committee(s) Assignment:	Committee on Transportation and Public Way

ORDINANCE
OXFORD 127 HURON HOTEL VENTURE PROPERTY COMPANY, LLC
Acct. No. 372337 - 1
Permit No. 1128545

Be It Ordained by the City Council of the City of Chicago:

SECTION 1. Permission and authority are hereby given and granted to OXFORD 127 HURON HOTEL VENTURE PROPERTY COMPANY, LLC, upon the terms and subject to the conditions of this ordinance to maintain and use, as now constructed, six (6) Caisson(s) under the public right-of-way adjacent to its premises known as 127 W. Huron St..

Said Caisson(s) at W. Huron & N. La Salle measure(s):

Two (2) at ten point seven (10.7) feet in length, and four (4) feet in width for a total of eighty-five point six (85.6) square feet.

Said Caisson(s) at Public Alley measure(s):

Two (2) at ten point two (10.2) feet in length, and three point seven (3.7) feet in width for a total of seventy-five point four eight (75.48) square feet.

Said Caisson(s) at Public Alley measure(s):

Two (2) at five point eight five (5.85) feet in length, and one point five five (1.55) foot in width for a total of eighteen point one four (18.14) square feet.

The location of said privilege shall be as shown on prints kept on file with the Department of Business Affairs and Consumer Protection and the Office of the City Clerk.

Said privilege shall be constructed in accordance with plans and specifications approved by the Department of Planning and Development and Department of Transportation (Office of Underground Coordination).

This grant of privilege in the public way shall be subject to the provisions of Section 10-28-015 and all other required provisions of the Municipal Code of Chicago.

The grantee shall pay to the City of Chicago as compensation for the privilege #1128545 herein granted the sum of four hundred (\$400.00) per annum in advance.


A 25% penalty will be added for payments received after due date.

The permit holder agrees to hold the City of Chicago harmless for any damage, relocation or replacement costs associated with damage, relocation or removal of private property caused by the City performing work in the public way.

Authority herein given and granted for a period of five (5) years from and after 06/27/2017.

Alderman _____

Brendan Reilly 42nd Ward

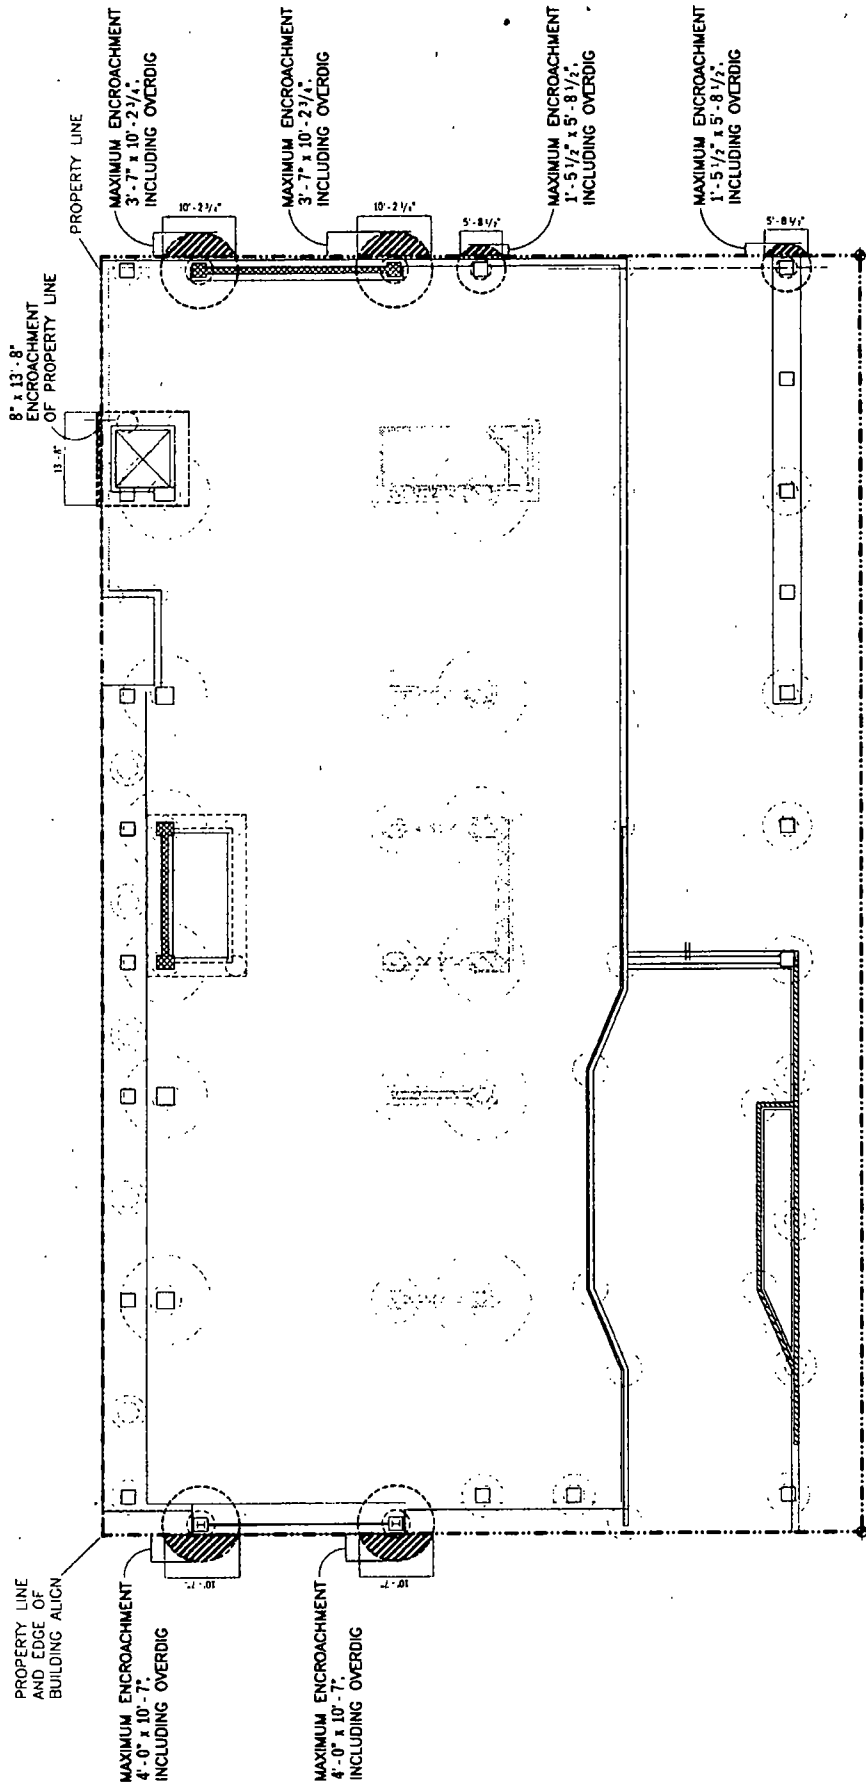

FOUNDATION AND
FIRST FLOOR PLAN
SCALE: 1/8" = 1'-0"

0'-0" = 14.60 FT CHICAGO DATUM