



City of Chicago



O2013-9376

Office of the City Clerk

Document Tracking Sheet

Meeting Date:	11/26/2013
Sponsor(s):	Reilly (42)
Type:	Ordinance
Title:	Grant(s) of privilege in public way for WLS Television, Inc.
Committee(s) Assignment:	Committee on Transportation and Public Way

ORDINANCE
WLS TELEVISION INC
Acct. No. 1589 - 2
Permit No. 1109346

Be It Ordained by the City Council of the City of Chicago:

SECTION 1. Permission and authority are hereby given and granted to WLS TELEVISION INC, upon the terms and subject to the conditions of this ordinance to maintain and use, as now constructed, fifteen (15) Bollard(s) on the public right-of-way adjacent to its premises known as 190 N. State St..

Said Bollard(s) at N. State measure(s):

Fifteen (15) at three point five (3.5) feet in length, and point five (.5) feet in width for a total of twenty-six point two five (26.25) square feet.

The location of said privilege shall be as shown on prints kept on file with the Department of Business Affairs and Consumer Protection and the Office of the City Clerk.

Said privilege shall be constructed in accordance with plans and specifications approved by the Department of Planning and Development and Department of Transportation (Division of Project Development).

This grant of privilege in the public way shall be subject to the provisions of Section 10-28-015 and all other required provisions of the Municipal Code of Chicago.


The grantee shall pay to the City of Chicago as compensation for the privilege #1109346 herein granted the sum of one thousand one hundred twenty-five (\$1,125.00) per annum in advance.

A 25% penalty will be added for payments received after due date.

The permit holder agrees to hold the City of Chicago harmless for any damage, relocation or replacement costs associated with damage, relocation or removal of private property caused by the City performing work in the public way.

Authority herein given and granted for a period of five (5) years from and after 11/05/2013.

Alderman *B. Reilly*
Brendan Reilly 42nd Ward

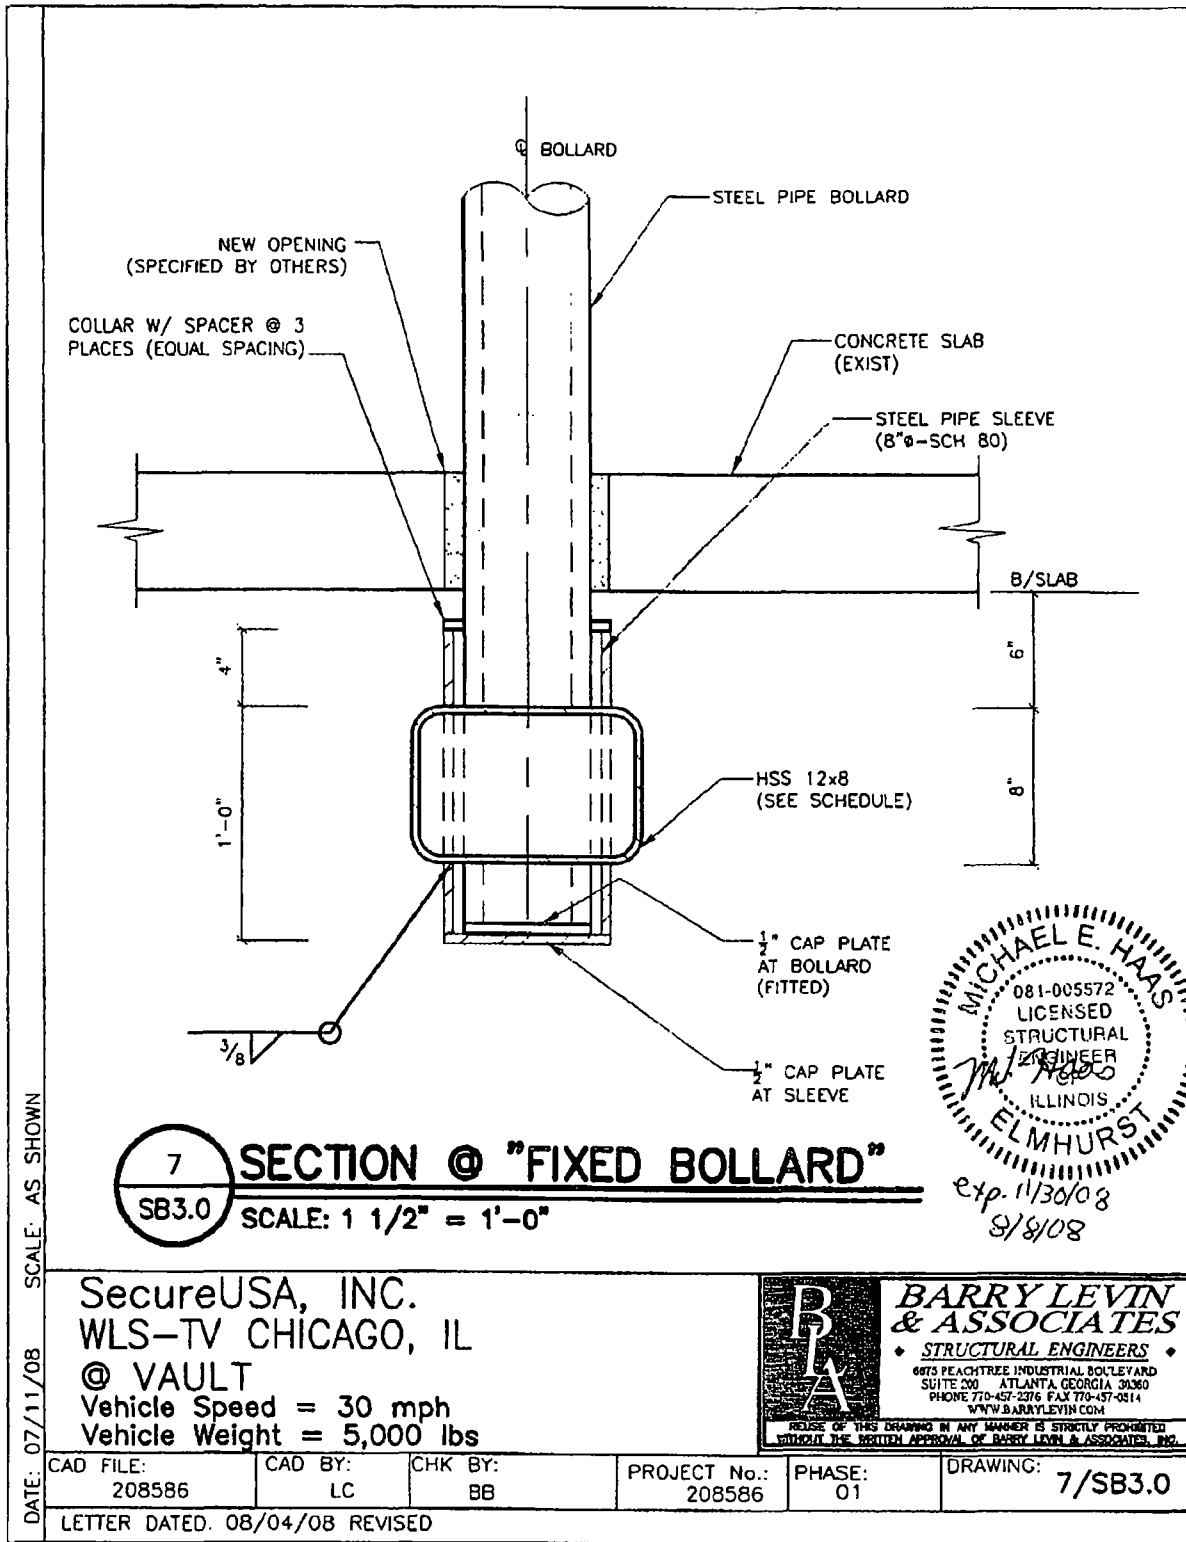

7 SECTION @ "FIXED BOLLARD"
SB3.0 SCALE: 1 1/2" = 1'-0"

MICHAEL E. HAAS
 081-005572
 LICENSED
 STRUCTURAL
 ENGINEER
 ILLINOIS
 ELMHURST
 etp. 11/30/08
 8/8/08

DATE: 07/11/08 SCALE: AS SHOWN

SecureUSA, INC.
 WLS-TV CHICAGO, IL
 @ VAULT
 Vehicle Speed = 30 mph
 Vehicle Weight = 5,000 lbs

BARRY LEVIN & ASSOCIATES
 STRUCTURAL ENGINEERS
 6875 PEACHTREE INDUSTRIAL BOULEVARD
 SUITE 200 ATLANTA, GEORGIA 30360
 PHONE 770-457-2376 FAX 770-457-0514
 WWW.BARRYLEVIN.COM
 REUSE OF THIS DRAWING IN ANY MANNER IS STRICTLY PROHIBITED WITHOUT THE WRITTEN APPROVAL OF BARRY LEVIN & ASSOCIATES, INC.

CAD FILE: 208586	CAD BY: LC	CHK BY: BB	PROJECT No.: 208586	PHASE: 01	DRAWING: 7/SB3.0
LETTER DATED. 08/04/08 REVISED					