



Office of the Chicago City
Clerk



O2012-2548

Office of the City Clerk

City Council Document Tracking Sheet

Meeting Date:	4/24/2012
Sponsor(s):	Beale, Anthony (9)
Type:	Ordinance
Title:	Grant(s) of privilege in public way for Chicago Family Health Center
Committee(s) Assignment:	Committee on Transportation and Public Way

ORDINANCE
CHICAGO FAMILY HEALTH CENTER
Acct. No. 86565 - 9
Permit No. 1100391

Be It Ordained by the City Council of the City of Chicago:

SECTION 1. Permission and authority are hereby given and granted to CHICAGO FAMILY HEALTH CENTER, upon the terms and subject to the conditions of this ordinance to construct, install, maintain and use three (3) Light Fixture(s) projecting over the public right-of-way adjacent to its premises known as 570 E. 115th St..

Said Light Fixture(s) at S. St. Lawrence Ave measure(s):

Three (3) at point three three (.33) feet in length, two (2) feet in width and twenty-three point eight three (23.83) feet above grade level.

The location of said privilege shall be as shown on prints kept on file with the Department of Business Affairs and Consumer Protection and the Office of the City Clerk.

Said privilege shall be constructed in accordance with plans and specifications approved by the Department of Transportation (Division of Project Development).

This grant of privilege in the public way shall be subject to the provisions of Section 10-28-015 and all other required provisions of the Municipal Code of Chicago.

The grantee shall pay to the City of Chicago as compensation for the privilege #1100391 herein granted the sum of eighty-five (\$85.00) per annum in advance.

A 25% penalty will be added for payments received after due date.


The permit holder agrees to hold the City of Chicago harmless for any damage, relocation or replacement costs associated with damage, relocation or removal of private property caused by the City performing work in the public way.

Authority herein given and granted for a period of ^{three} ~~five~~ (5) years from and after Date of Passage.

Alderman



Anthony Beale 9th Ward

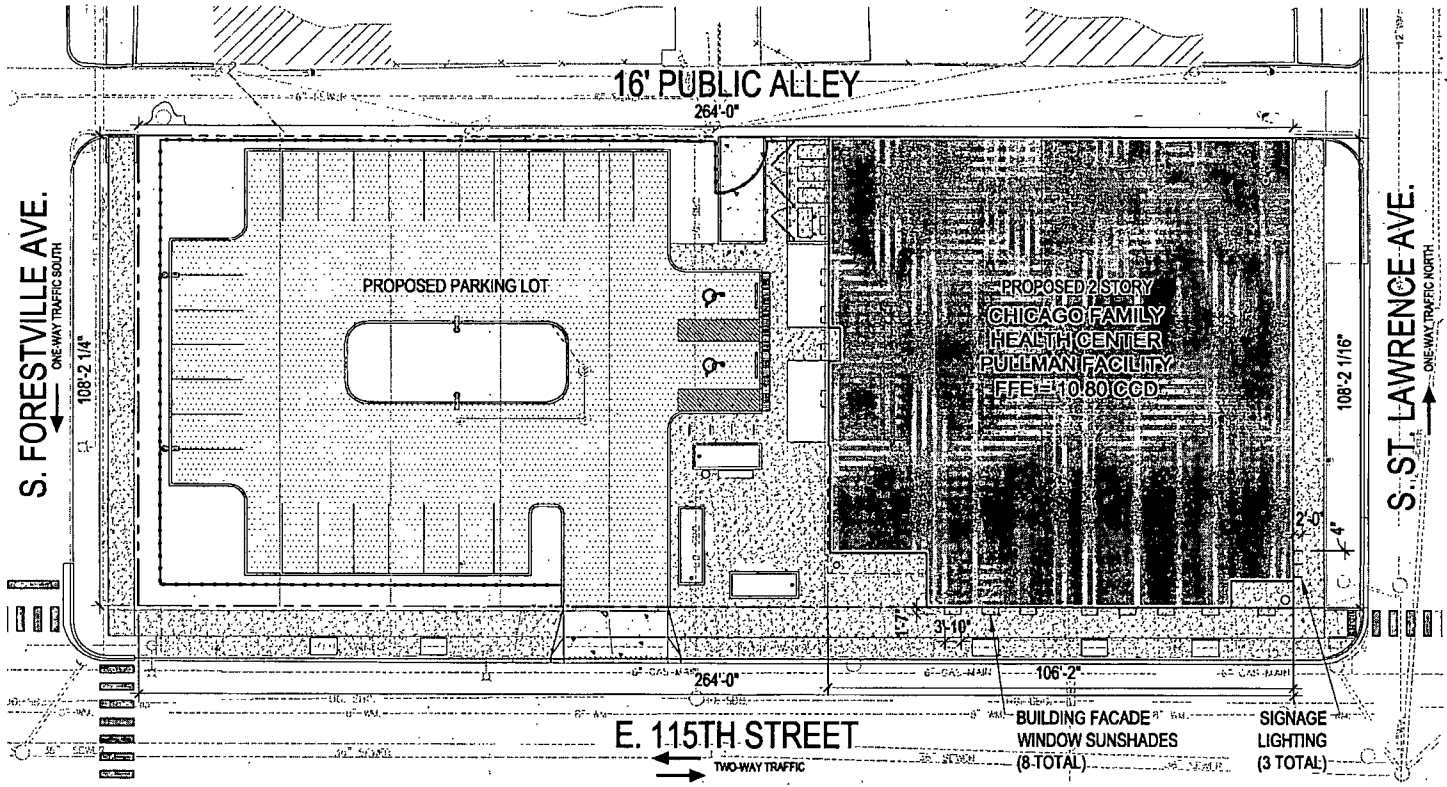

SITE PLAN
SCALE: 1/32" = 1'-0"



<p>SMNG-A Architects, Ltd. Schroeder Murchie Niemiec Gazda-Auskalnis</p> <p>Architecture Planning Interior Architecture</p> <p>936 West Huron Street Chicago, Illinois 60622 312.829.3355 voice 312.829.8187 fax</p>	<p>CHICAGO FAMILY HEALTH CENTER PULLMAN FACILITY REPLACEMENT</p> <p>570 E. 115TH STREET CHICAGO, ILLINOIS 60628</p>	<p>DATE: 03.07.2012</p>
--	--	-------------------------