



Office of the Chicago City
Clerk



O2011-8373

Office of the City Clerk

City Council Document Tracking Sheet

Meeting Date:	10/5/2011
Sponsor(s):	Cullerton, Timothy M. (38)
Type:	Ordinance
Title:	Grant(s) of Privilege in Public Way for CW Price
Committee(s) Assignment:	Committee on Transportation and Public Way

ORDINANCE
CW PRICE
Acct. No. 364860 - 4
Permit No. 1097758

Be It Ordained by the City Council of the City of Chicago:

SECTION 1. Permission and authority are hereby given and granted to CW PRICE, upon the terms and subject to the conditions of this ordinance to maintain and use one (1) sign(s) projecting over the public right-of-way attached to its premises known as 3925 N. Cicero Ave..

Said sign structure(s) measures as follows; along N. Cicero:
One (1) at thirty-one point one one (31.11) feet in length, eight (8) feet in height and fourteen (14) feet above grade level.

The location of said privilege shall be as shown on prints kept on file with the Department of Business Affairs and Consumer Protection and the Office of the City Clerk.

Said privilege shall be constructed in accordance with plans and specifications approved by the Department of Transportation (Division of Project Development) and Zoning Department - Signs.

This grant of privilege in the public way shall be subject to the provisions of Section 10-28-015 and all other required provisions of the Municipal Code of Chicago.

The grantee shall pay to the City of Chicago as compensation for the privilege #1097758 herein granted the sum of three hundred (\$300.00) per annum in advance.


A 25% penalty will be added for payments received after due date.

The permit holder agrees to hold the City of Chicago harmless for any damage, relocation or replacement costs associated with damage, relocation or removal of private property caused by the City performing work in the public way.

Authority herein given and granted for a period of five (5) years from and after Date of Passage.

Alderman 

Timothy Cullerton 38th Ward

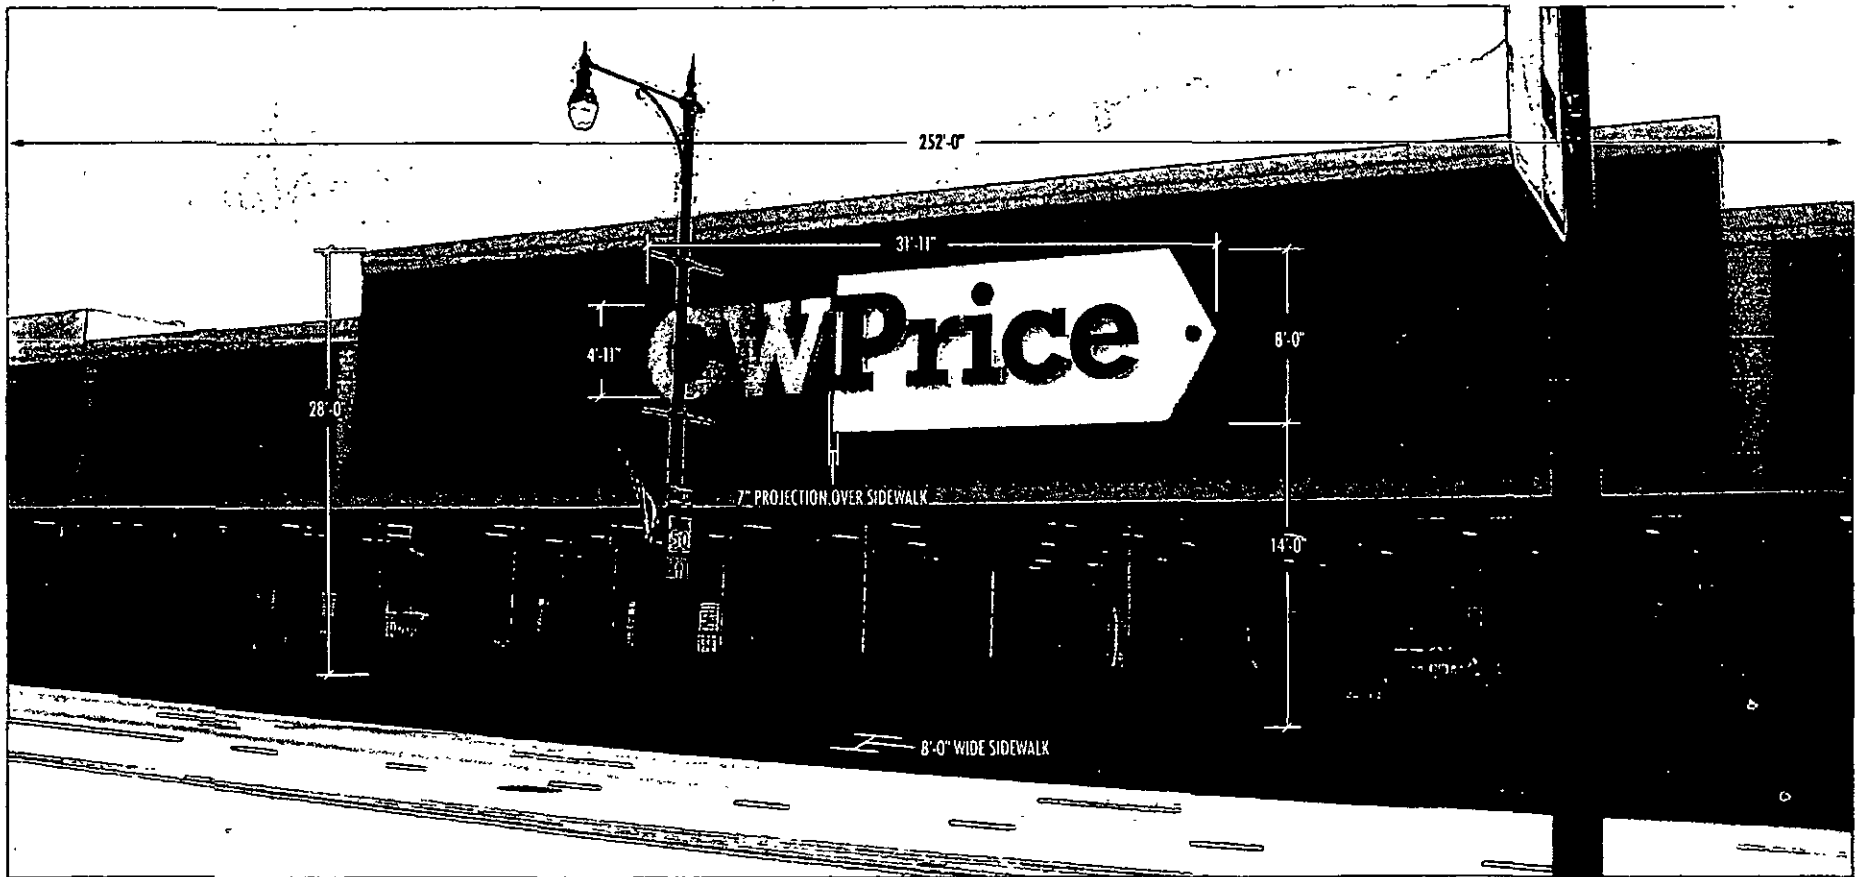

SIGN ① STORE FRONT ELEVATION
SCALE: N.T.S.



1225 Bowers Road
Egin, Illinois 60123-5542
office: 847.214.9595
fax: 847.214.9596
www.surelightsign.com

The image you deserve.

Design	Signage	Installation
Production	Signage	Signage
Manufacturing	Signage	Signage
Signage	Signage	Signage
Signage	Signage	Signage
Quality Signs Since 1977

PROJECT / LOCATION:



CW PRICE
3925 N. CICERO AVENUE
CHICAGO, IL

ACCOUNT REP.	GATLE MILLER
PROJECT MANAGER:	DIAN SMITH
DRAWN BY	HILL MARLOW
UL Underwriters Laboratories Inc.	IBC

ALL ELECTRICAL SIGNS ARE TO BE INSTALLED IN ACCORDANCE WITH THE NATIONAL ELECTRICAL CODE (NEC) AND ALL LOCAL ORDINANCES AND REGULATIONS.

DATE	07 20 11
SCALE	N.T.S.
SHEET #:	1 of 1
DESIGN ORDER #:	2092
FILE NAME:	BIGA2011 CHICAGO CICERO AVE

REVISIONS

CLIENT APPROVAL/DATE
LANDLORD APPROVAL/DATE

The original drawing is provided as part of a planned project and is not to be exhibited, copied or reproduced without the written permission of Sure Light Sign Company or its authorized agent.
© 2011