



Office of the Chicago City
Clerk



O2011-7727

Office of the City Clerk

City Council Document Tracking Sheet

Meeting Date:	9/8/2011
Sponsor(s):	Reilly, Brendan (42)
Type:	Ordinance
Title:	Grant(s) of Privilege in Public Way for 353 North Clark LP - earth retention
Committee(s) Assignment:	Committee on Transportation and Public Way

ORDINANCE
353 NORTH CLARK, L.P.
Acct. No. 364224 - 1
Permit No. 1097812

Be It Ordained by the City Council of the City of Chicago:

SECTION 1. Permission and authority are hereby given and granted to 353 NORTH CLARK, L.P., upon the terms and subject to the conditions of this ordinance to maintain and use, as now constructed, three (3) Earth Retention System(s) under the public right-of-way adjacent to its premises known as 353 N. Clark St..

Said Earth Retention System(s) at N. Dearborn measure(s):

One (1) at one hundred twenty-four point six six (124.66) feet in length, and four (4) feet in width for a total of four hundred ninety-eight point six four (498.64) square feet.

Said Earth Retention System(s) at W. Kenzie measure(s):

One (1) at three hundred twenty-one point five (321.5) feet in length, and four (4) feet in width for a total of one thousand two hundred eighty-six (1286) square feet.

Said Earth Retention System(s) at N. Clark measure(s):

One (1) at one hundred seventy-five point seven five (175.75) feet in length, and four (4) feet in width for a total of seven hundred three (703) square feet.

The location of said privilege shall be as shown on prints kept on file with the Department of Business Affairs and Consumer Protection and the Office of the City Clerk.

Said privilege shall be constructed in accordance with plans and specifications approved by the Department of Transportation (Office of Underground Coordination).


This grant of privilege in the public way shall be subject to the provisions of Section 10-28-015 and all other required provisions of the Municipal Code of Chicago.


The grantee shall pay to the City of Chicago as compensation for the privilege #1097812 herein granted the sum of one thousand nine hundred forty (\$1,940.00) per annum in advance.

A 25% penalty will be added for payments received after due date.

The permit holder agrees to hold the City of Chicago harmless for any damage, relocation or replacement costs associated with damage, relocation or removal of private property caused by the City performing work in the public way.

Authority herein given and granted for a period of five (5) years from and after Date of Passage.

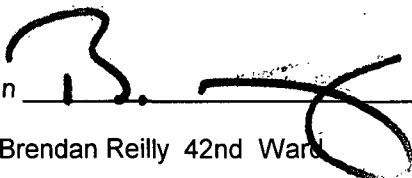Alderman 
Brendan Reilly 42nd Ward

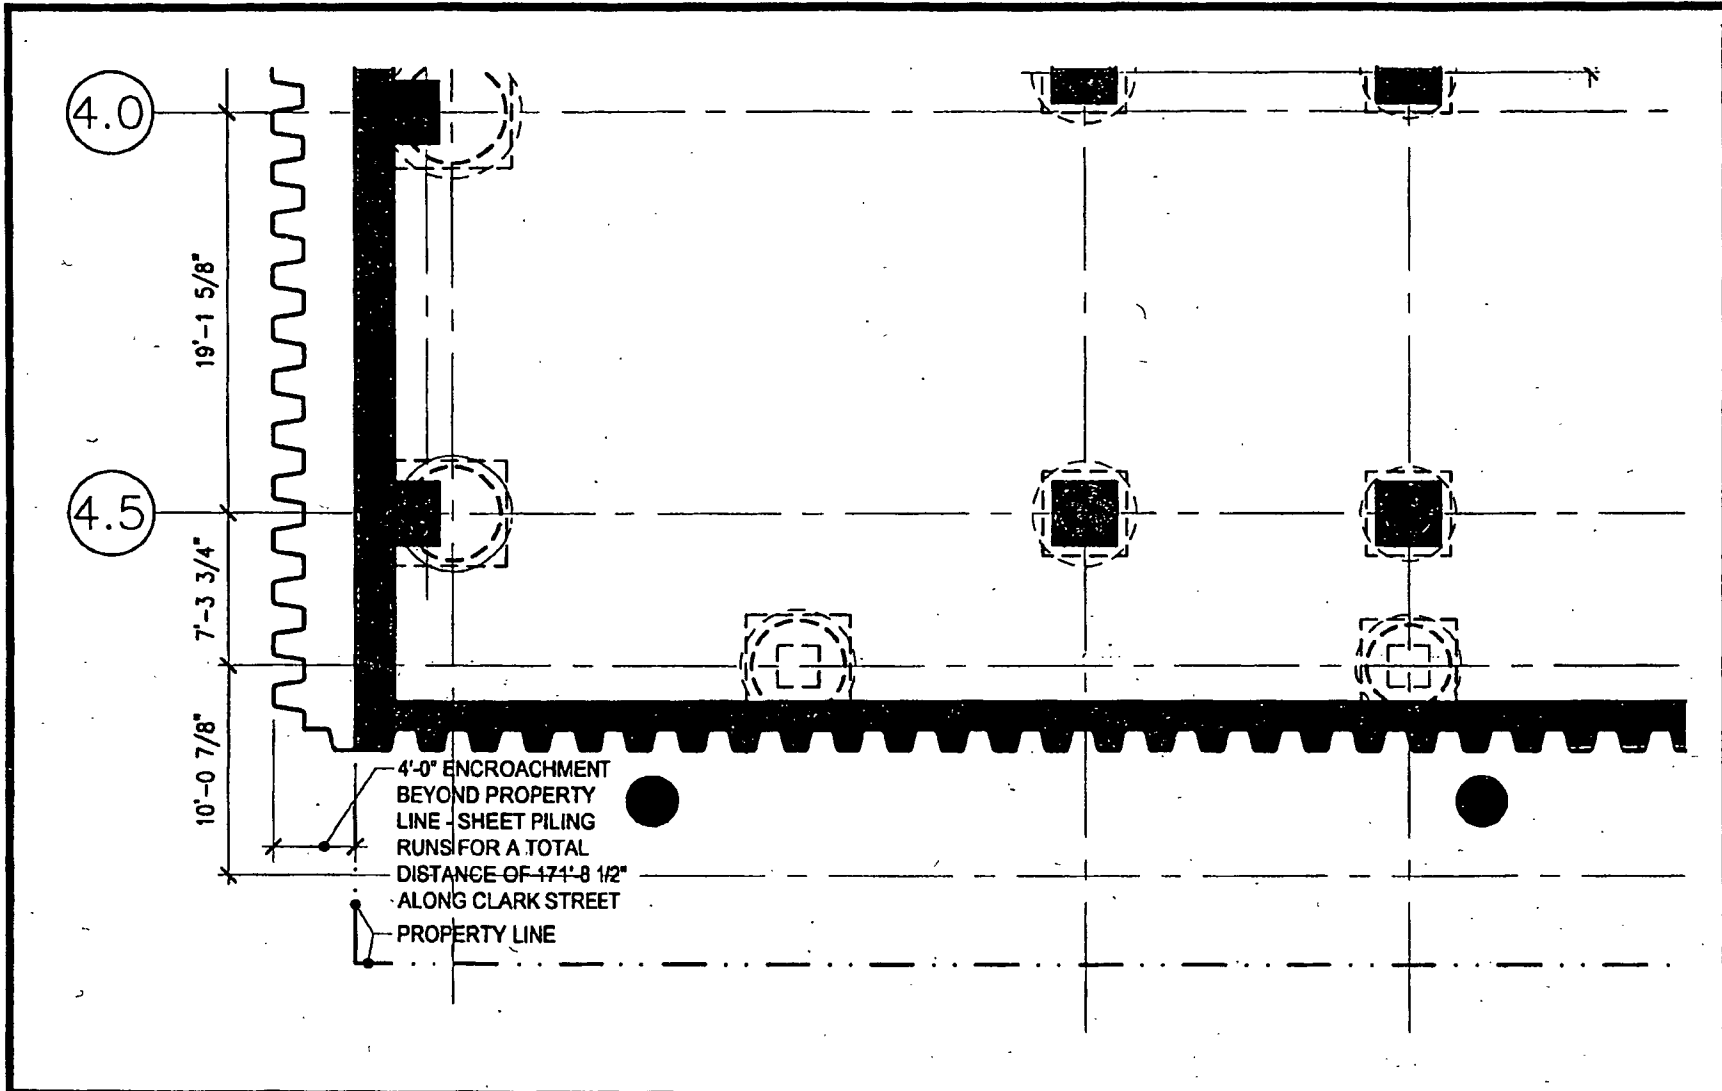

353 N. Clark

CHICAGO, ILLINOIS
South Parcel Development, LLC

LOHAN ANDERSON
A. EPSTEIN AND SONS INTERNATIONAL, INC.

SHEET PILING
LAYOUT/FOUNDATION PLAN
- SOUTHWEST CORNER

SCALE:
1/8" = 1'-0"

DATE:
NOVEMBER 3, 2006

SKETCH NO:
ENP-01

REF. SHEET:
S-101

PROJECT NO.:
25112