



City of Chicago



O2014-2560

Office of the City Clerk

Document Tracking Sheet

Meeting Date:	4/2/2014
Sponsor(s):	Burnett (27)
Type:	Ordinance
Title:	Grant(s) of privilege in public way for 1338 W Huron LLC
Committee(s) Assignment:	Committee on Transportation and Public Way

ORDINANCE
1338 W. HURON LLC
Acct. No. 387926 - 1
Permit No. 1110808

Be It Ordained by the City Council of the City of Chicago:

SECTION 1. Permission and authority are hereby given and granted to 1338 W. HURON LLC, upon the terms and subject to the conditions of this ordinance to maintain and use, as now constructed, Occupation of Space for a fence and stairs on the public right-of-way adjacent to its premises known as 1338 W. Huron St..

Existing occupation of space for fencing along West Huron Street measure twenty-one feet (21) two (2) inches in length and five (5) feet in height.

Existing occupation of space for stairs along West Huron Street measure eight (8) feet in length and four (4) feet eight (8) inches in width.

The location of said privilege shall be as shown on prints kept on file with the Department of Business Affairs and Consumer Protection and the Office of the City Clerk.

Said privilege shall be constructed in accordance with plans and specifications approved by the Department of Planning and Development, Department of Transportation (Division of Project Development), and Department of Transportation (Office of Underground Coordination).


This grant of privilege in the public way shall be subject to the provisions of Section 10-28-015 and all other required provisions of the Municipal Code of Chicago.


The grantee shall pay to the City of Chicago as compensation for the privilege #1110808 herein granted the sum of four hundred (\$400.00) per annum in advance.

A 25% penalty will be added for payments received after due date.

The permit holder agrees to hold the City of Chicago harmless for any damage, relocation or replacement costs associated with damage, relocation or removal of private property caused by the City performing work in the public way.

Authority herein given and granted for a period of five (5) years from and after Date of Passage.

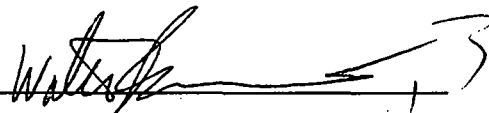Alderman 
Walter Burnett Jr. 27th Ward

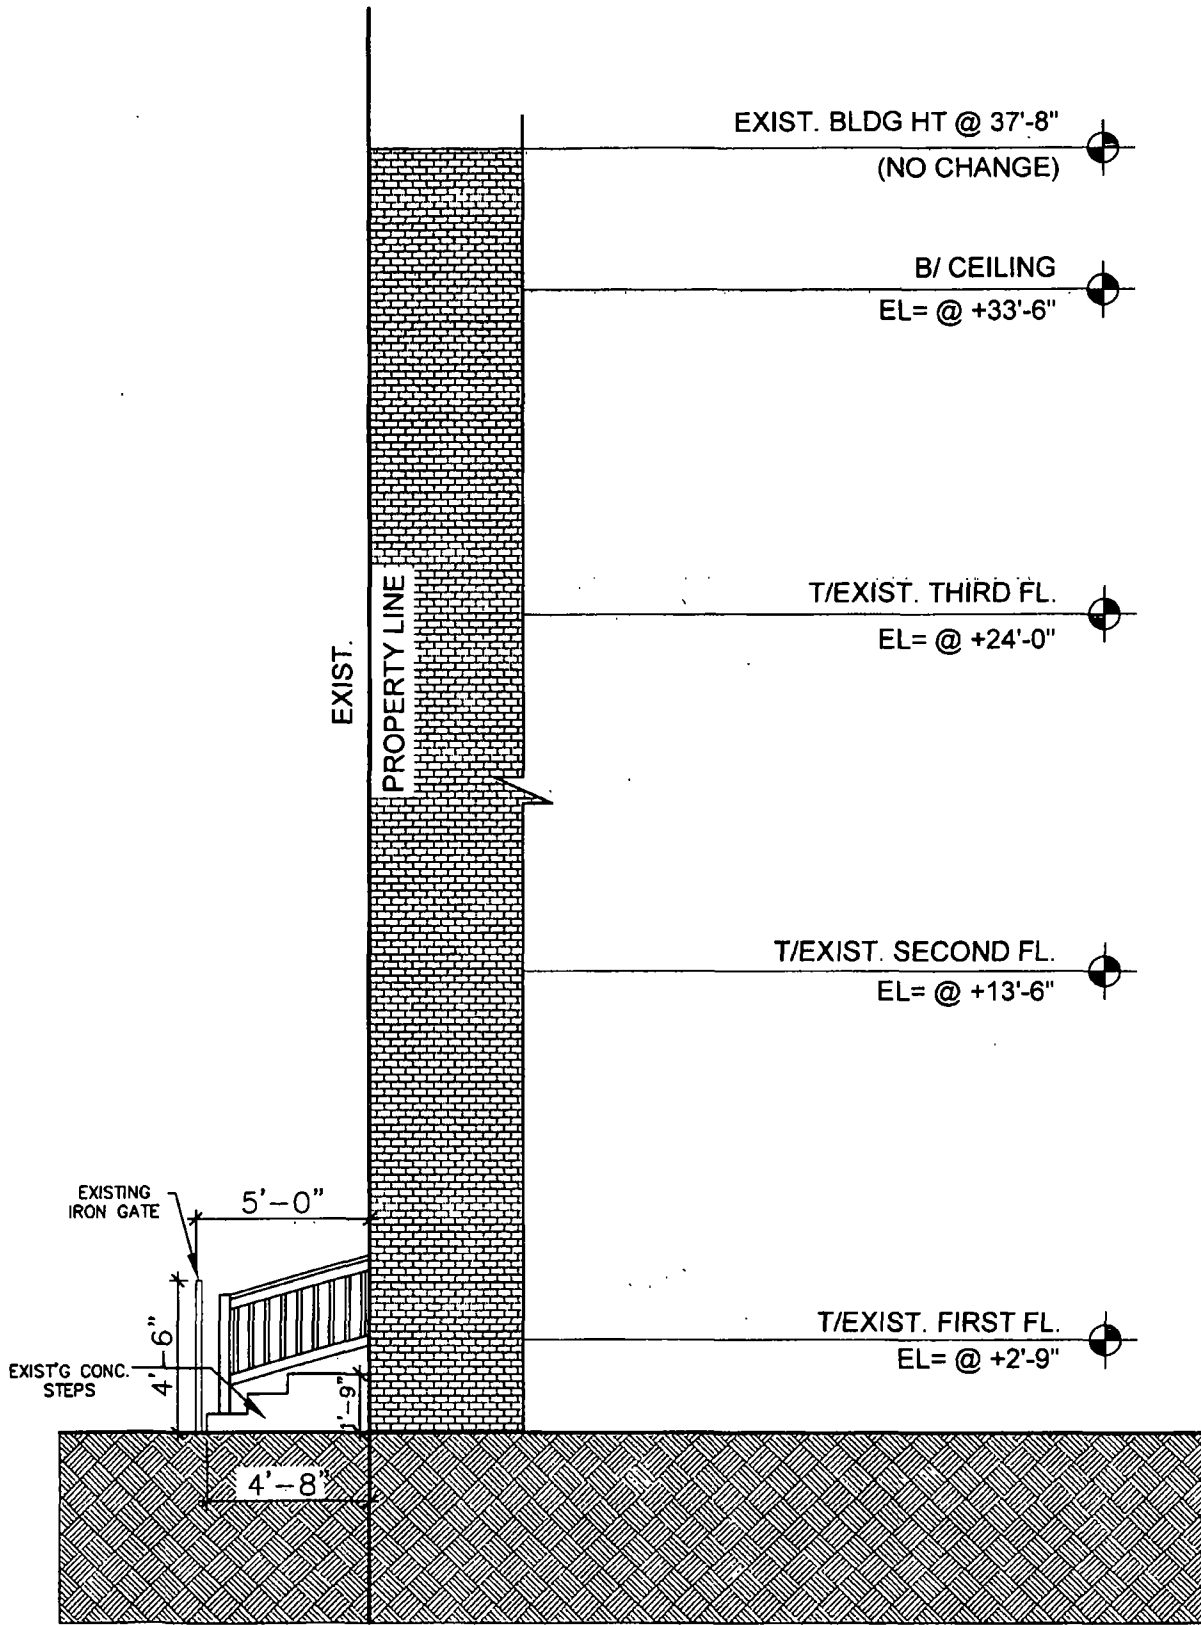

1 SIDE ELEVATION W/ EXIST'G STAIRWAY
SCALE 3/16" = 1'-0"