



# Office of the City Clerk



Or2013-134

Office of the City Clerk

## City Council Document Tracking Sheet

<b>Meeting Date:</b>	3/13/2013
<b>Sponsor(s):</b>	Reilly, Brendan (42)
<b>Type:</b>	Order
<b>Title:</b>	Issuance of permits for sign(s)/signboard(s) at 35 N State St - West Elevation
<b>Committee(s) Assignment:</b>	Committee on Zoning, Landmarks and Building Standards

Committee on Zoning, Landmarks and Building Standards  
City Council Meeting, March 13, 2013  
Alderman Brendan Reilly, 42<sup>nd</sup> Ward  
Business ID Sign Order

ORDERED, That the Commissioner of Buildings is hereby directed to issue a sign permit to:


Neon Prism Electric Sign Co., Inc.  
1213 Paramount Parkway  
Batavia, IL 60510

For the erection of a sign/signboard over 24 feet in height and/or over 100 square feet (in area of one face) at:

GAP  
35 North State Street  
Chicago, IL 60602

Dimensions: length 11' height 11'  
Height above grade/roof to top of sign 44 feet  
Total Square Foot Area 121 square feet  
Elevation West


Such sign shall comply with all applicable provisions of TITLE 17 of the Chicago Zoning Ordinance and all other applicable provisions of the Municipal Code of the City of Chicago governing the construction and maintenance of outdoor signs, signboards and structures.

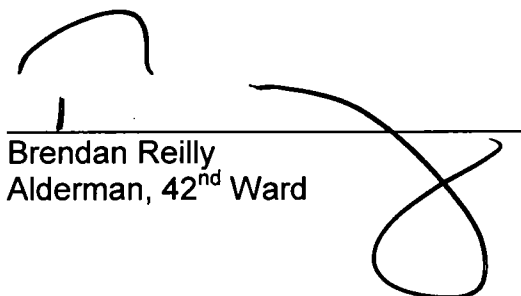

Brendan Reilly  
Alderman, 42<sup>nd</sup> Ward

**ELEVATION @ STATE ST**  
SCALE: 1/16"=1'-0"

4

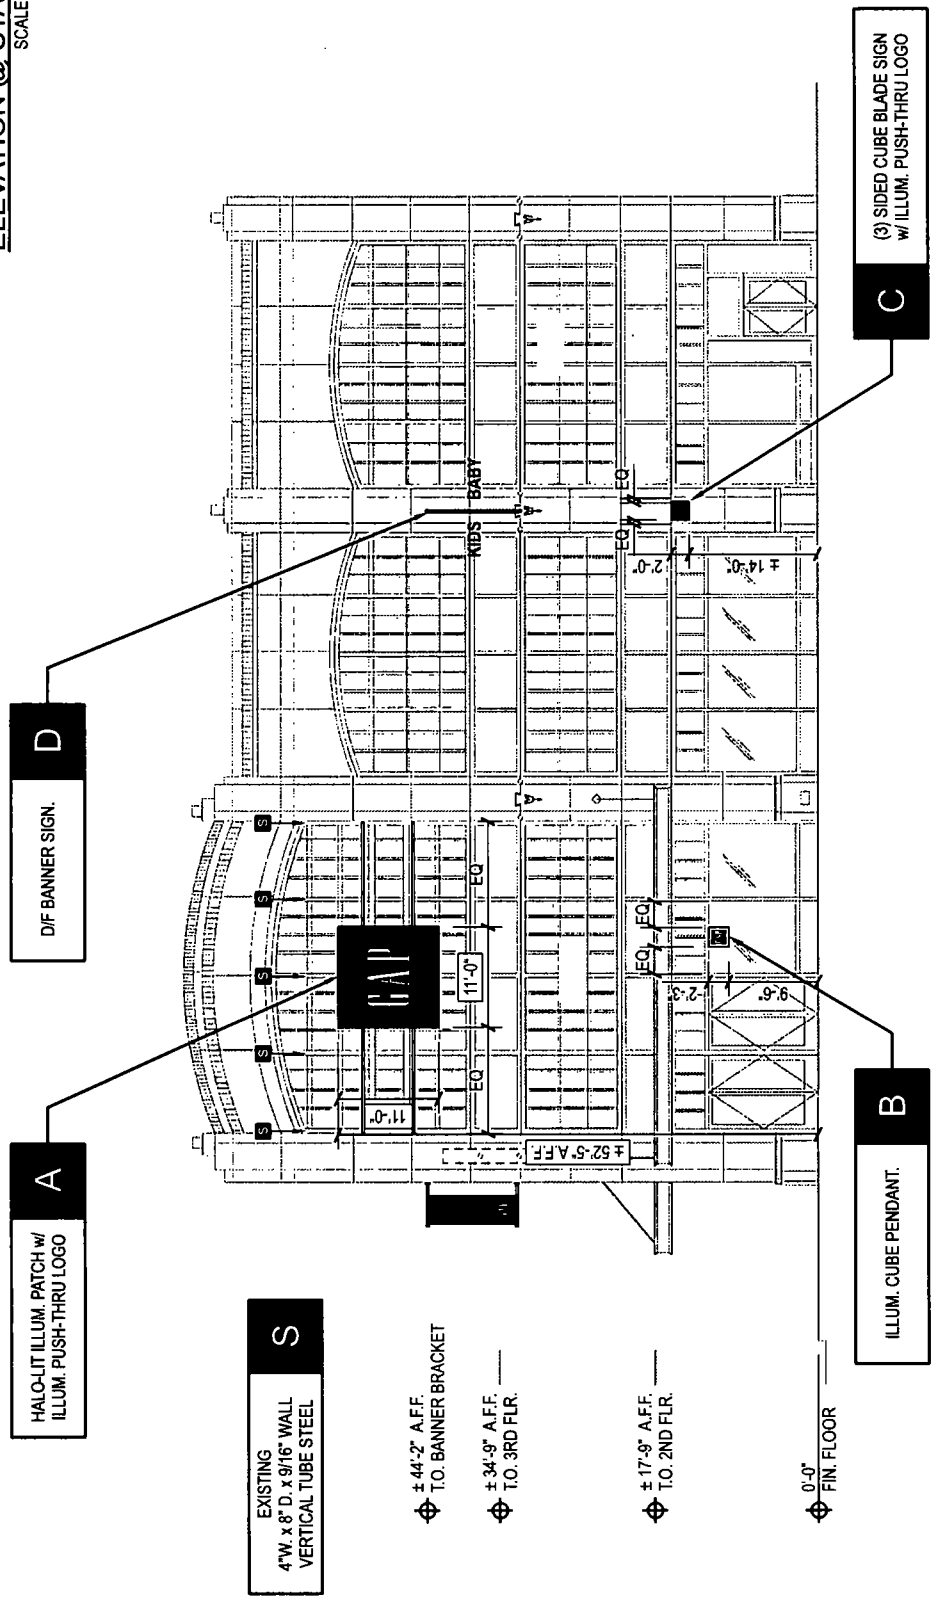

**A**  
HALO-LIT ILLUM. PATCH w/  
ILLUM. PUSH-THRU LOGO

**D**  
DIF BANNER SIGN.

**B**  
ILLUM. CUBE PENDANT.

**C**  
(3) SIDED CUBE BLADE SIGN  
w/ ILLUM. PUSH-THRU LOGO

**S**  
EXISTING  
4"W. x 8" D. x 9/16" WALL  
VERTICAL TUBE STEEL

± 44'-2" A.F.F.  
T.O. BANNER BRACKET

± 34'-9" A.F.F.  
T.O. 3RD FLR.

± 17'-9" A.F.F.  
T.O. 2ND FLR.

0'-0"  
FIN. FLOOR

<b>TRIANGLE SIGN &amp; SERVICE</b>	CLIENT & LOCATION		LEAD NO.	REVIEWED BY	REVISION	SHEET NO.
	STORE #1454 STATE & WASHINGTON 35 N STATE ST CHICAGO, IL 60602		00107663-R2	DATE 11/14/2012		5 of 30
		SALESMAN R. ALTSHULER	DRAWN BY JS	SEG. NO.		
11 AZAR COURT • P.O. BOX 24186 • BALTIMORE, MARYLAND 21227 • T. 410-247-5300 • F. 410-247-1944 • REPRODUCTION IN WHOLE OR PART PROHIBITED WITHOUT EXPRESS PERMISSION OF TRIANGLE S & S • WWW.TRIANGLESGN.COM						