



Office of the Chicago City
Clerk



O2011-8990

Office of the City Clerk

City Council Document Tracking Sheet

Meeting Date:	11/2/2011
Sponsor(s):	Solis, Daniel (25)
Type:	Ordinance
Title:	Canopy(s) for 2229 S Halsted, LLC
Committee(s) Assignment:	Committee on Transportation and Public Way

ORDINANCE
2229 S. HALSTED, LLC
Acct. No. 367223 - 1
Permit No. 1098464

Be It Ordained by the City Council of the City of Chicago:

SECTION 1. Permission and authority are hereby given and granted to 2229 S. HALSTED, LLC, upon the terms and subject to the conditions of this ordinance to construct, install, maintain and use one (1) Canopy(s) projecting over the public right-of-way adjacent to its premises known as 2229 S. Halsted St..

Said Canopy(s) at S. Halsted measure(s):

One (1) at forty-three point four one (43.41) feet in length, and two point four one (2.41) feet in width for a total of one hundred four point six two (104.62) square feet.

The location of said privilege shall be as shown on prints kept on file with the Department of Business Affairs and Consumer Protection and the Office of the City Clerk.

Said privilege shall be constructed in accordance with plans and specifications approved by the Zoning Department - Signs.

This grant of privilege in the public way shall be subject to the provisions of Section 10-28-015 and all other required provisions of the Municipal Code of Chicago.


The grantee shall pay to the City of Chicago as compensation for the privilege #1098464 herein granted the sum of sixty-eight dollars and forty-one cents (\$68.41) per annum in advance.

A 25% penalty will be added for payments received after due date.


The permit holder agrees to hold the City of Chicago harmless for any damage, relocation or replacement costs associated with damage, relocation or removal of private property caused by the City performing work in the public way.

Authority herein given and granted for a period of five (5) years from and after Date of Passage.

Alderman

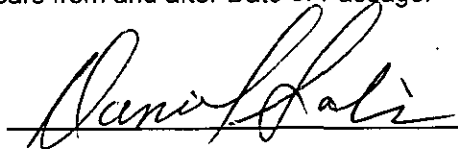

Daniel S. Solis 25th Ward

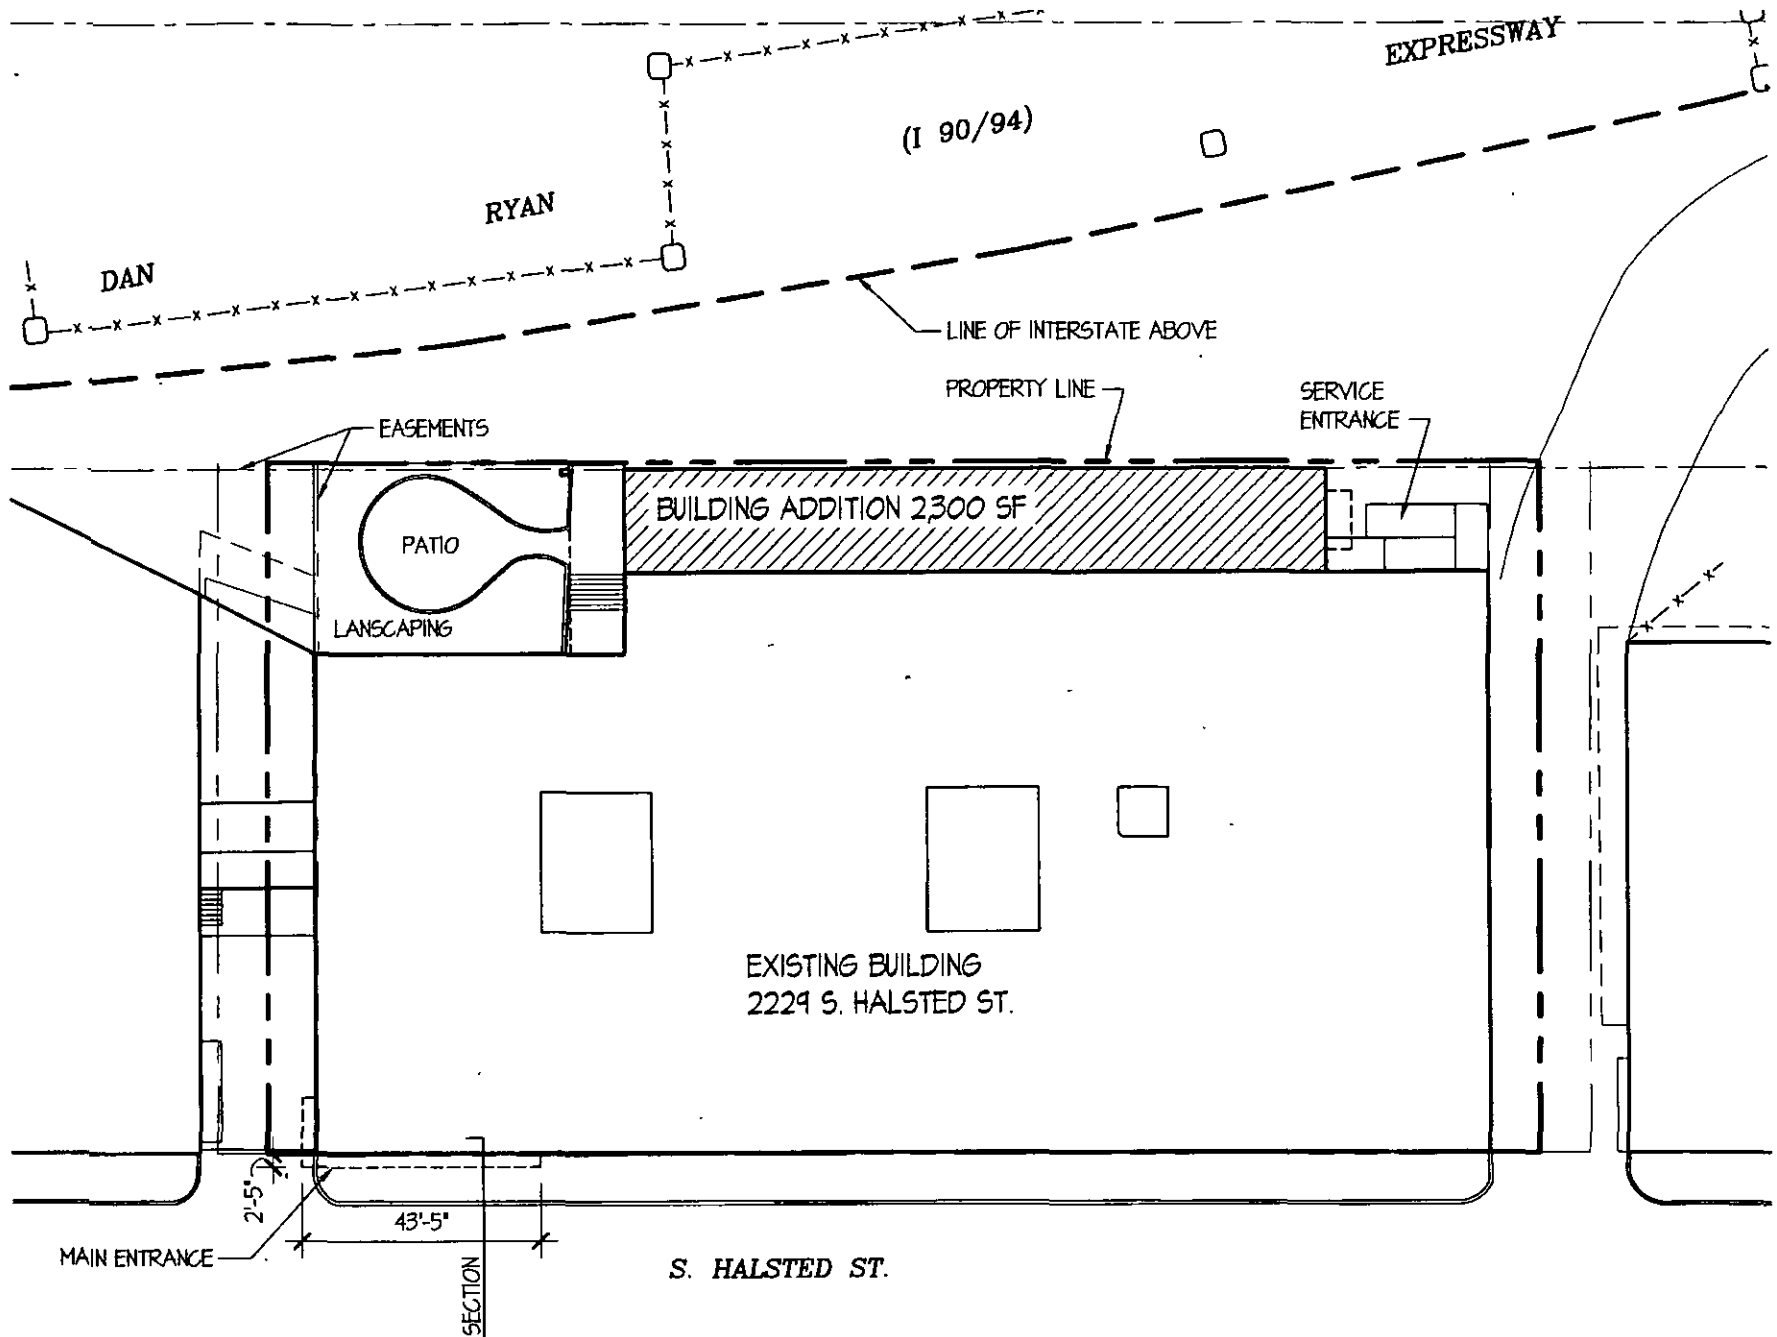

SEIU

Service Employees
International Union

Sterling Bay - 2229 Halsted October 12, 2011



Site Plan

scale: 1/32" = 1'-0"

Wight



11/02/2011

Alderman **Daniel S. Solis**
Ward # **25**
City of Chicago
City Hall, Room 203
121 North LaSalle Street
Chicago, Illinois 60602

Re: An ordinance to use and maintain a portion of the public right-of-way for **one (1) canopy(ies)** for
2229 S. HALSTED, LLC, adjacent to the premises known as **2229 S. Halsted St.**.

Dear Alderman **Daniel S. Solis**:

The applicant referenced above has requested the use of the public right-of-way for a **canopy(ies)**. An ordinance has been prepared by the Department of Business Affairs and Consumer Protection – Business Assistance Center - Public Way Use Unit for presentation to the City Council. Because this request was made for properties located in your ward, as approved by you as per the attached, I respectfully request that you introduce the attached ordinance at the next City Council meeting.

If you have any questions regarding this ordinance, please contact Anthony Bertuca at (312) 744-5506.

Department of Business Affairs and Consumer Protection