



City of Chicago



O2019-7689

Office of the City Clerk

Document Tracking Sheet

Meeting Date:	9/18/2019
Sponsor(s):	Martin (47)
Type:	Ordinance
Title:	Grant(s) of privilege in public way for JCYS Iris & Steven Podolsky Family Center
Committee(s) Assignment:	Committee on Transportation and Public Way

ORDINANCE
JCYS IRIS & STEVEN PODOLSKY FAMILY CENTER
Acct. No. 29344 - 5
Permit No. 1141586

Be It Ordained by the City Council of the City of Chicago:

SECTION 1. Permission and authority are hereby given and granted to JCYS IRIS & STEVEN PODOLSKY FAMILY CENTER, upon the terms and subject to the conditions of this ordinance to construct, install, maintain and use two (2) Banner(s) projecting over the public right-of-way adjacent to its premises known as 2112 W. Lawrence Ave..

Said Banner(s) at W. LAWRENCE AVENUE measure(s):

Two (2) at two point five (2.5) feet in length, and ten (10) feet in width for a total of fifty (50) square feet.

The location of said privilege shall be as shown on prints kept on file with the Department of Business Affairs and Consumer Protection and the Office of the City Clerk.

Said privilege shall be constructed in accordance with plans and specifications approved by the Zoning Department - Signs.

This grant of privilege in the public way shall be subject to the provisions of Section 10-28-015 and all other required provisions of the Municipal Code of Chicago.


The grantee shall pay to the City of Chicago as compensation for the privilege #1141586 herein granted the sum of one hundred fifty (\$150.00) per annum in advance.

A 25% penalty will be added for payments received after due date.

The permit holder agrees to hold the City of Chicago harmless for any damage, relocation or replacement costs associated with damage, relocation or removal of private property caused by the City performing work in the public way.

Authority herein given and granted for a period of five (5) years from and after Date of Passage.


Alderman

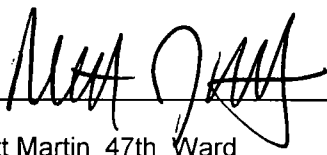
Matt Martin 47th Ward

By signing the Customer Acceptance on this permit, I understand that I am accepting all aspects of the drawings. This includes, but is not limited to, specifications, dimensions, spacing, and all other representations herein. I also understand that color reproductions on this permit are approximate, and may not match manufacturer's samples exactly.



CUSTOMER ACCEPTANCE SIGNATURE DATE IF REQUIRED LANDLORD ACCEPTANCE SIGNATURE DATE L3 D SALES INITIALS DATE

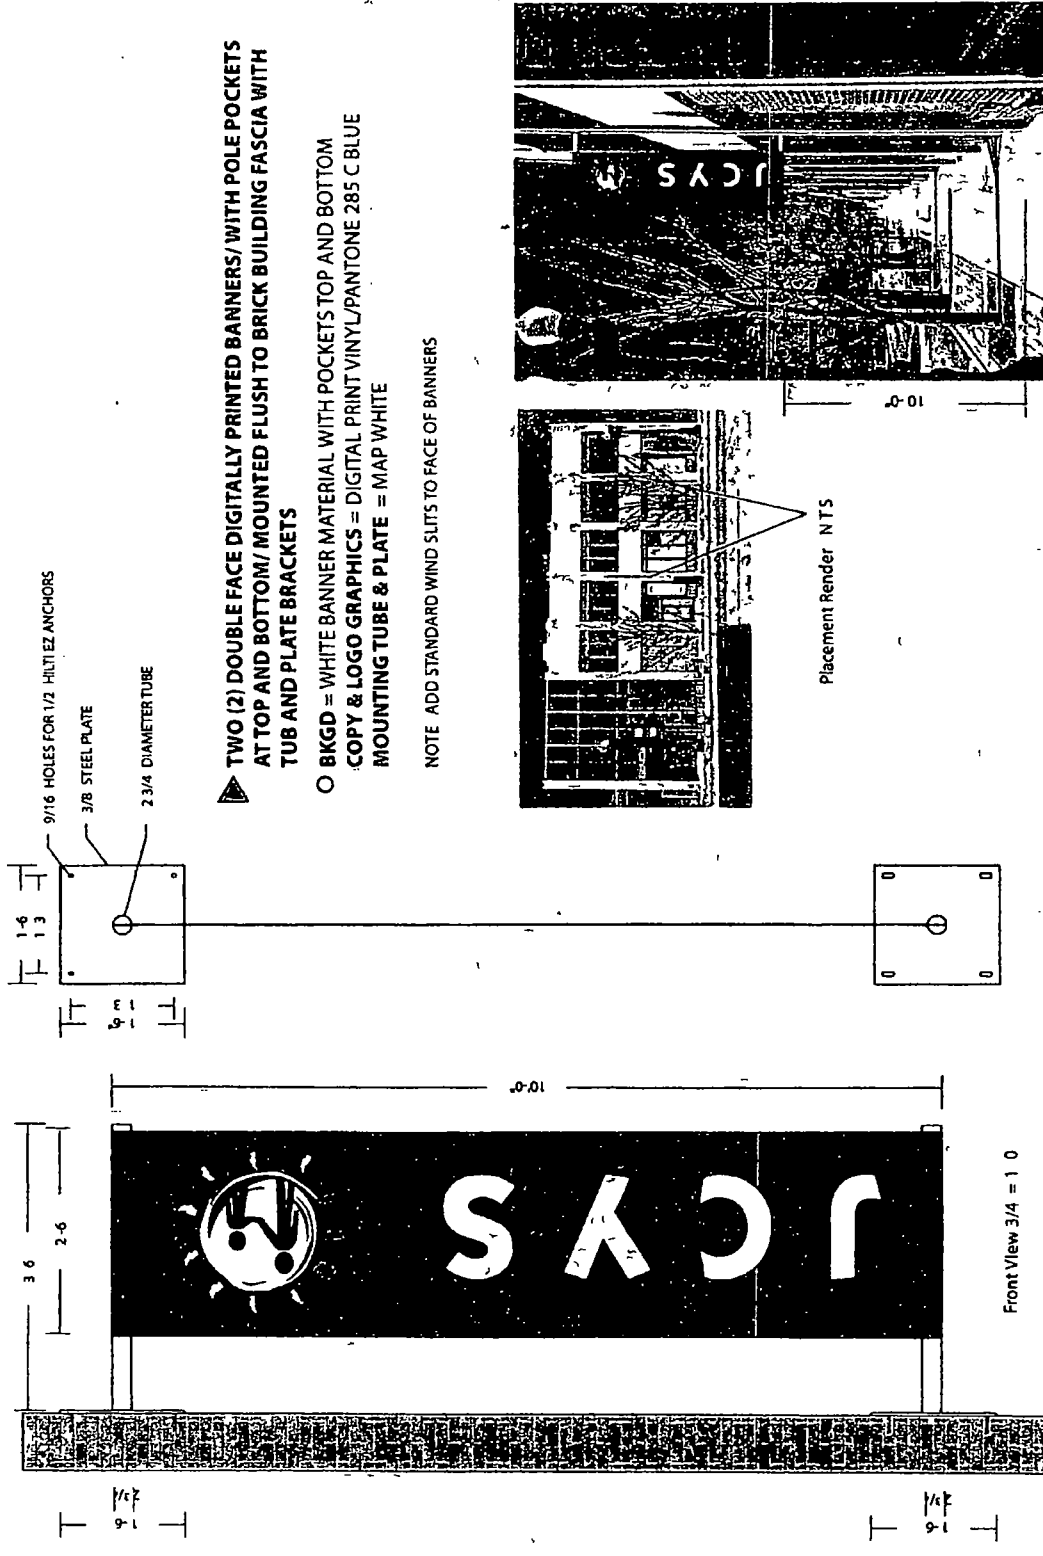

- ▲ TWO (2) DOUBLE FACE DIGITALLY PRINTED BANNERS/WITH POLE POCKETS AT TOP AND BOTTOM/ MOUNTED FLUSH TO BRICK BUILDING FASCIA WITH TUB AND PLATE BRACKETS
- BKGD = WHITE BANNER MATERIAL WITH POCKETS TOP AND BOTTOM
- COPY & LOGO GRAPHICS = DIGITAL PRINT VINYL/PANTONE 285 C BLUE MOUNTING TUBE & PLATE = MAP WHITE

NOTE: ADD STANDARD WIND SLITS TO FACE OF BANNERS



Proposed NTS

EXISTING SOUTH ELEVATION

Front View 3/4 = 1 0



7824 Industrial Avenue
 Chesterton, IN 46304
 Phone 219 782 8577
 Fax 219 782 4339
 www.landmark-sign.com

PRINTED BY
RB-25084-4

RANDY BENNETT
 GEO SALES REPRESENTATIVE

02.11.19
 DATE

JCY'S
 CLIENT NAME

2112 LAWRENCE AVE
 CHICAGO, IL
 JOB LOCATION

SCALE BY 3/4" = 1'-0"
 SCALE

REVISIONS
 1 CHANGE COLOR SCHEME
 02.28.19 JL
 2 ADD WIND SLITS AND NEW RENDER
 05.02.19 JL

THIS DRAWING IS THE PROPERTY OF LANDMARK SIGN GROUP, INC. NO PART OF THIS DRAWING IS TO BE REPRODUCED OR TRANSMITTED IN ANY FORM OR BY ANY MEANS, ELECTRONIC OR MECHANICAL, INCLUDING PHOTOCOPYING, RECORDING, OR BY ANY INFORMATION STORAGE AND RETRIEVAL SYSTEM, WITHOUT THE EXPRESS WRITTEN CONSENT OF LANDMARK SIGN GROUP, INC. PERMIT NO. 2019-0000000



09/18/2019

Alderman **Matt Martin**
Ward # **47**
City of Chicago
City Hall, Room **200**
121 North LaSalle Street
Chicago, Illinois 60602

Re: An ordinance to use and maintain a portion of the public right-of-way for **two (2) banner(s)** for **JCYS IRIS & STEVEN PODOLSKY FAMILY CENTER**, adjacent to the premises known as **2112 W. Lawrence Ave.**.

Dear Alderman **Matt Martin**:

The applicant referenced above has requested the use of the public right-of-way for a **banner(s)**. An ordinance has been prepared by the Department of Business Affairs and Consumer Protection – Small Business Center - Public Way Use Unit for presentation to the City Council. Because this request was made for properties located in your ward, as approved by you as per the attached, I respectfully request that you introduce the attached ordinance at the next City Council meeting.

If you have any questions regarding this ordinance, please contact Anthony Bertuca at (312) 744-5506.

Department of Business Affairs and Consumer Protection