



Office of the City Clerk



O2012-6083

Office of the City Clerk

City Council Document Tracking Sheet

Meeting Date:	9/12/2012
Sponsor(s):	Tunney, Thomas (44)
Type:	Ordinance
Title:	Grant(s) of privilege in public way for CVS Pharmacy No. 4189
Committee(s) Assignment:	Committee on Transportation and Public Way

ORDINANCE
CVS PHARMACY #4189
Acct. No. 299710 - 76
Permit No. 1102081

Be It Ordained by the City Council of the City of Chicago:

SECTION 1. Permission and authority are hereby given and granted to CVS PHARMACY #4189, upon the terms and subject to the conditions of this ordinance to maintain and use three (3) sign(s) projecting over the public right-of-way attached to its premises known as 2828 N. Clark St..

Said sign structure(s) measures as follows; along N Clark St:

One (1) at twelve point five (12.5) feet in length, one point five (1.5) feet in height and twelve (12) feet above grade level.

One (1) at thirteen point two five (13.25) feet in length, one point five (1.5) feet in height and twelve (12) feet above grade level.

One (1) at nine point nine two (9.92) feet in length, nine point nine two (9.92) feet in height and fourteen (14) feet above grade level.

The location of said privilege shall be as shown on prints kept on file with the Department of Business Affairs and Consumer Protection and the Office of the City Clerk.

Said privilege shall be constructed in accordance with plans and specifications approved by the Department of Transportation (Division of Project Development) and Zoning Department - Signs.

This grant of privilege in the public way shall be subject to the provisions of Section 10-28-015 and all other required provisions of the Municipal Code of Chicago.


The grantee shall pay to the City of Chicago as compensation for the privilege #1102081 herein granted the sum of four hundred seventy-five (\$475.00) per annum in advance.

A 25% penalty will be added for payments received after due date.


The permit holder agrees to hold the City of Chicago harmless for any damage, relocation or replacement costs associated with damage, relocation or removal of private property caused by the City performing work in the public way.

Authority herein given and granted for a period of five (5) years from and after Date of Passage.

Alderman

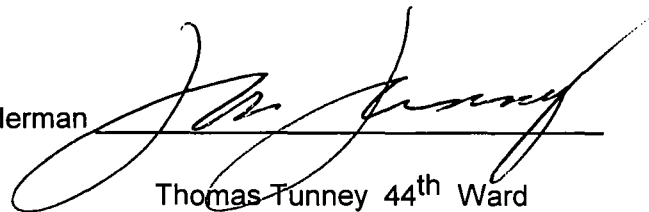A handwritten signature in black ink, appearing to read "Tom Tunney", is written over a horizontal line. Below the line, the text "Thomas Tunney 44th Ward" is printed.

Thomas Tunney 44th Ward

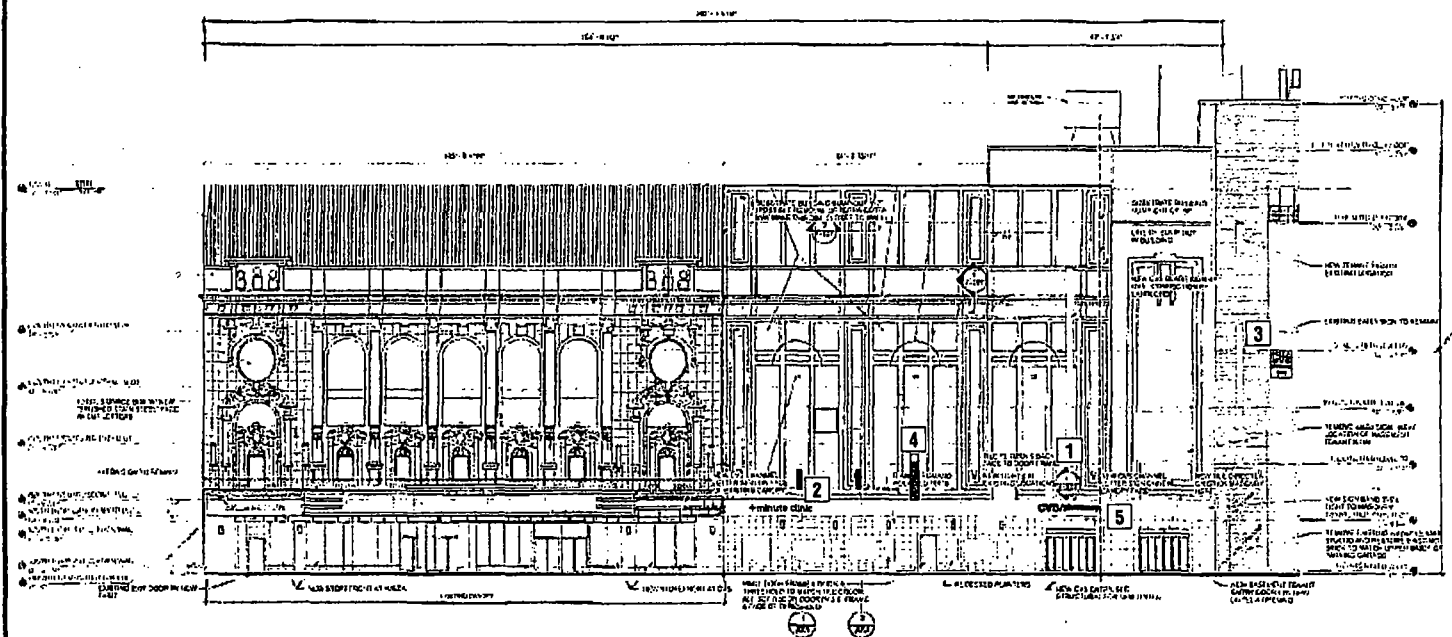

3. EAST EXTENSION ELEVATION - NORTH-SOUTH - PHASE 1



RECOMMENDATIONS

ADDRESS: 2828 N. Clark St.
CITY/STATE: Chicago, IL
ZIP: 60657

PROJECT #:

749

LOCATION #:

4189

SUBMITTAL IS: ☐ APPROVED

☐ APPROVED AS NOTED

☐ REVISED AND RESUBMIT

CLIENT CONTINUED

DATE

FILE PATH: ...C:\CVS pharmacy\Locations 2012\Project 749\4189 Chicago IL 2 Teardrop_B.cdr

Drawings are the exclusive property of Icon-Mercury Solutions Inc. Any unauthorized use or duplication is not permitted.

DATE: 02/16/12

Rev. 1: 03/01/12

Rev. 2: 04/20/12

Rev. 3: 05/09/12

Rev. 4: 05/11/12

Rev. 5: 05/31/12

SCALE:

N.T.S.

DRAWN BY:

JF/AR

PAGE #:

4

The Icon Companies®

