



# City of Chicago




O2016-4417

Office of the City Clerk

## Document Tracking Sheet

|                                 |  |
|---------------------------------|--|
| <b>Meeting Date:</b>            | 5/18/2016  |
| <b>Sponsor(s):</b>              | Reilly (42)  |
| <b>Type:</b>                    | Ordinance  |
| <b>Title:</b>                   | Grant(s) of privilege in public way for Columbia College |
| <b>Committee(s) Assignment:</b> | Committee on Transportation and Public Way               |

 

ORDINANCE  
COLUMBIA COLLEGE  
Acct. No. 85612 - 19  
Permit No. 1123245

*Be It Ordained by the City Council of the City of Chicago:*

SECTION 1. Permission and authority are hereby given and granted to COLUMBIA COLLEGE, upon the terms and subject to the conditions of this ordinance to maintain and use, as now constructed, one (1) Vault(s) under the public right-of-way adjacent to its premises known as 624 S. Michigan Ave..

Said Vault(s) at S. Michigan Avenue measure(s):

One (1) at seventy-four (74) feet in length, and nineteen (19) feet in width for a total of one thousand four hundred six (1406) square feet.

The location of said privilege shall be as shown on prints kept on file with the Department of Business Affairs and Consumer Protection and the Office of the City Clerk.

Said privilege shall be constructed in accordance with plans and specifications approved by the Department of Transportation (Office of Underground Coordination).

This grant of privilege in the public way shall be subject to the provisions of Section 10-28-015 and all other required provisions of the Municipal Code of Chicago.


The grantee shall pay to the City of Chicago as compensation for the privilege #1123245 herein granted the sum of three thousand seven hundred seventy-nine (\$3,779.00) per annum in advance.

A 25% penalty will be added for payments received after due date.

The permit holder agrees to hold the City of Chicago harmless for any damage, relocation or replacement costs associated with damage, relocation or removal of private property caused by the City performing work in the public way.

Authority herein given and granted for a period of five (5) years from and after 05/05/2016.

Alderman

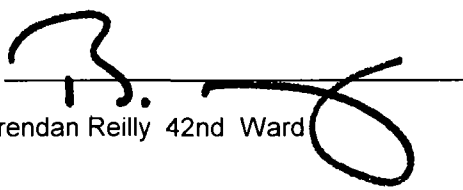
  
Brendan Reilly 42nd Ward

Handwritten scribbles or marks, possibly initials or a signature, located in the lower-left quadrant of the page.

MRCABUILDING  
624 SOUTH MICHIGAN AVENUE  
CHICAGO, ILLINOIS 60605

SIX INCH OF SUBSURFACE SPACE

STORAGE AREA

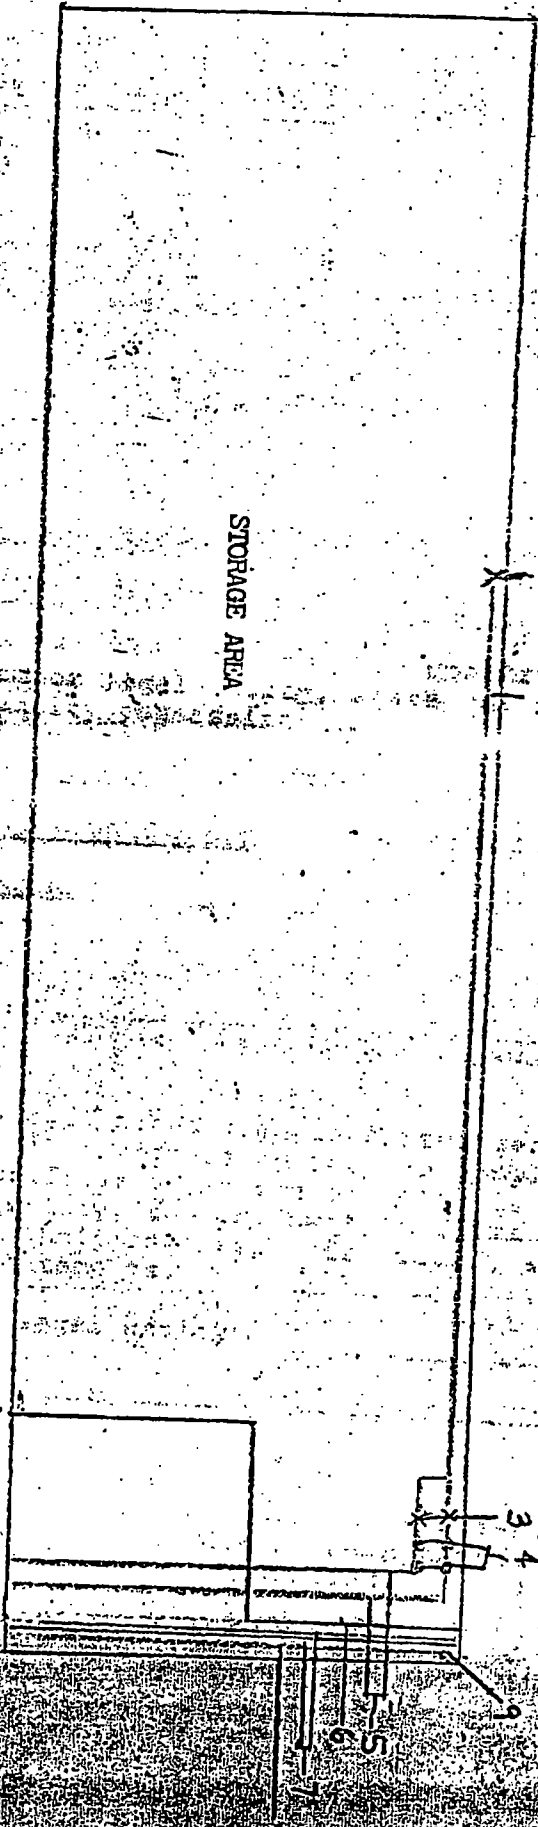

Scale 1/8" = 1'

- City water shut off valve
- Main water line to meters (7 ft. under sidewalk, 4 in. width)
- Main water shut off valve (8ft. 6 in. under sidewalk)
- City water meters (8 ft. 6 in. under sidewalk)
- Water lines to building from meters (5 ft. under sidewalk, 4 in. width)
- Gas line (4 ft. under sidewalk, 4 in. width)
- Waste lines (6 ft. under sidewalk, 8 in. width)
- Water line to fire pump (5 ft. under sidewalk, 4 in. width)
- Fire line meter (6 ft. under sidewalk)

