



City of Chicago



O2015-7536

Office of the City Clerk

Document Tracking Sheet

Meeting Date:	10/14/2015
Sponsor(s):	Tunney (44)
Type:	Ordinance
Title:	Grant(s) of privilege in public way for Corridor Brewery and Provisions
Committee(s) Assignment:	Committee on Transportation and Public Way

ORDINANCE
CORRIDOR BREWERY AND PROVISIONS
Acct. No. 394113 - 1
Permit No. 1119810

Be It Ordained by the City Council of the City of Chicago:

SECTION 1. Permission and authority are hereby given and granted to CORRIDOR BREWERY AND PROVISIONS, upon the terms and subject to the conditions of this ordinance to maintain and use one (1) sign(s) projecting over the public right-of-way attached to its premises known as 3446 N. Southport Ave..

Said sign structure(s) measures as follows; along N.Southport Avenue:

One (1) at four (4) feet in length, four point seven five (4.75) feet in height and ten (10) feet above grade level.

The location of said privilege shall be as shown on prints kept on file with the Department of Business Affairs and Consumer Protection and the Office of the City Clerk.

Said privilege shall be constructed in accordance with plans and specifications approved by the Department of Transportation (Division of Project Development) and Zoning Department - Signs.

This grant of privilege in the public way shall be subject to the provisions of Section 10-28-015 and all other required provisions of the Municipal Code of Chicago.


The grantee shall pay to the City of Chicago as compensation for the privilege #1119810 herein granted the sum of one hundred (\$100.00) per annum in advance.

A 25% penalty will be added for payments received after due date.


The permit holder agrees to hold the City of Chicago harmless for any damage, relocation or replacement costs associated with damage, relocation or removal of private property caused by the City performing work in the public way.

Authority herein given and granted for a period of five (5) years from and after Date of Passage.


Alderman

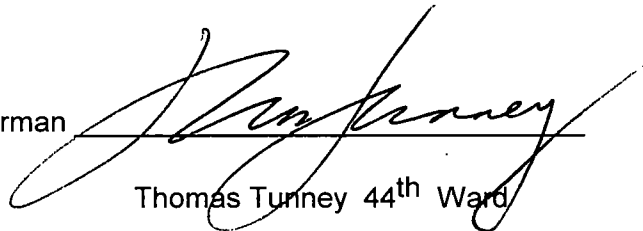A handwritten signature in black ink, appearing to read "Tom Tunney", is written over a horizontal line. Below the line, the text "Thomas Tunney 44th Ward" is printed.

Thomas Tunney 44th Ward

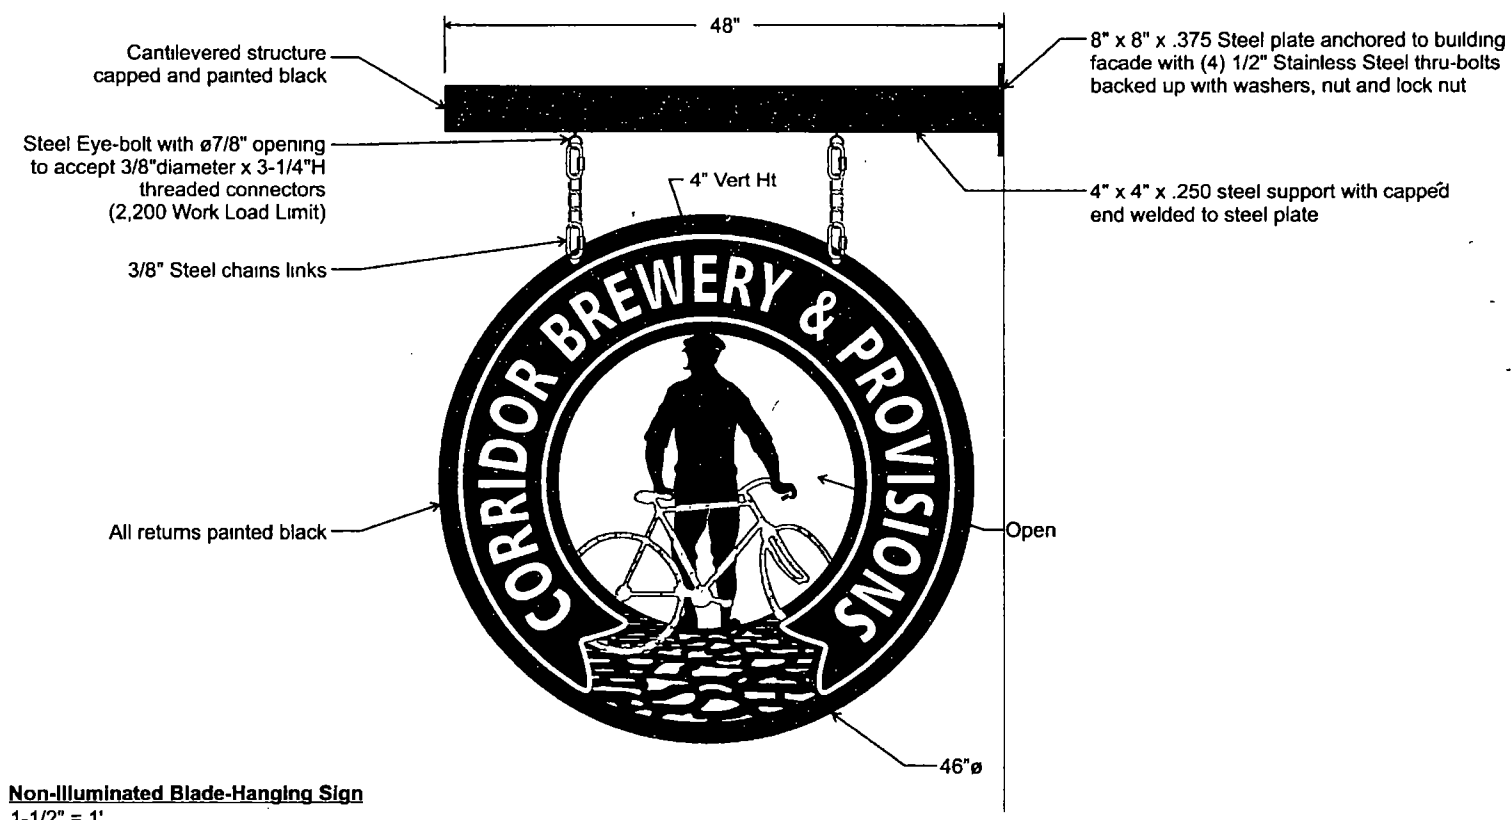

Non-Illuminated Blade-Hanging Sign
1-1/2" = 1'

SOUTH WATER  SIGNS 934 N Church Elmhurst, IL 60126 tel 630 333 4900 fax 630 333 4915	CLIENT Dry Hop Brewers	PROJECT NAME Corridor Brewery & Provisions 3446 N Southport, Chicago, IL 60657	DATE 7 2 2015	REVISIONS REV# 7 2 2015 7 6 2015 7 9 2015	THIS DRAWING IS THE PROPERTY OF SOUTH WATER SIGNS, INC. NO PARTS OR INFORMATION ARE TO BE LOANED, REPRODUCED OR COPIED WITHOUT THE WRITTEN PERMISSION OF SOUTH WATER SIGNS, INC.
	CUSTOMER APPROVAL	TRACKER NUMBER 7014015	DRAWN BY		



10/14/2015

Alderman **Thomas Tunney**
Ward # **44**
City of Chicago
City Hall, Room **300**
121 North LaSalle Street
Chicago, Illinois 60602

Re: An ordinance to use and maintain a portion of the public right-of-way for **one (1) sign(s)** for
CORRIDOR BREWERY AND PROVISIONS, adjacent to the premises known as **3446 N.**
Southport Ave..

Dear Alderman **Thomas Tunney**:

The applicant referenced above has requested the use of the public right-of-way for a **sign(s)**. An ordinance has been prepared by the Department of Business Affairs and Consumer Protection – Small Business Center - Public Way Use Unit for presentation to the City Council. Because this request was made for properties located in your ward, as approved by you as per the attached, I respectfully request that you introduce the attached ordinance at the next City Council meeting.

If you have any questions regarding this ordinance, please contact Anthony Bertuca at (312) 744-5506.

Department of Business Affairs and Consumer Protection