



City of Chicago



Or2022-384

Office of the City Clerk

Document Tracking Sheet

Meeting Date:	12/14/2022
Sponsor(s):	Reilly (42)
Type:	Order
Title:	Issuance of permits for sign(s)/signboard(s) at 115 E Riverwalk South
Committee(s) Assignment:	Committee on Zoning, Landmarks and Building Standards

CITY COUNCIL
COMMITTEE ON ZONING, LANDMARKS AND BUILDING STANDARDS

COUNCIL ORDER

RE: Approval of sign over 100 square feet in area or over 24 feet above grade

ORDERED, that the City Council hereby approves the following sign application submitted by:

Applicant*: Mercury Skyline Yacht Charters Inc

(* The Applicant is the owner of the real property or the business tenant of the real property. Do not list the sign contractor, sign erector, sign company or advertising entity in the above space.)

This Order approves the following sign in accordance with Municipal Code of Chicago Section 13-20-680:

Address of Sign: 115 E. Riverwalk South Chicago, IL 60601


Zoning District: DX-16

DOB Sign Permit Application #: 100972055

Sign Details:

1. On-premise OR Off-premise
2. Static sign OR Dynamic-image display sign
3. Number of sign faces 1
4. Projecting over the public way Yes (Yes or No) If yes, Public Way Use #: BACP1682784
5. Dimensions: Length 32 feet 11 inches Height 4 feet 1 inches
Total square feet in area: 134 feet 0 inches
6. Height above grade: 9 feet 0 inches
7. Elevation (side of building or lot where the sign will be erected): North
8. Name of Sign Contractor/Erector: First Ad Signs Inc

To be legal, such sign shall comply with all provisions of Title 17 of the Chicago Municipal Code ("Zoning Ordinance") and all other provisions of the Municipal Code governing the permitting, construction and maintenance and removal of signs and sign structures. Failure of the applicant and the applicant's successors to comply shall be grounds for invalidation or revocation of the sign permit.

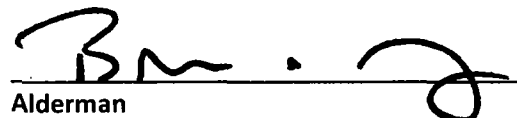
Alderman

42
Ward

SIGN A - LOCATION

SIGN B - LOCATION

SIGN C - LOCATION

SIGN D - LOCATION

SIGN E - LOCATION

ARCHITECTURE TOURS



PRIVATE CRUISES

NIGHT TIME VIEW
10/19/2022

SIGN F - LOCATION

BOAT RIDES

CHICAGO'S FIRST LADY & MERCURY CRUISES

SIGN G - LOCATION

NIGHT TIME VIEW
10/19/2022

PLEASE REVIEW DRAWINGS FOR ACCURACY IN COLOR LAYOUT SPELLING APPROVAL STATES ALL CONTENT REPRESENTED IN THIS PROOF IS CORRECT



5500 N. Kedzie Ave Chicago, IL 60625
773-267-6007 | sales@tfsigns.com


Client Name:
Chicago's First Lady Cruise
Location:
303 E Wacker Dr Suite 1550
Chicago, IL 60601

Start Date: 03/08/2022
Last Revision: 08/29/2022
Revision No.: R-3
Page: 10 of 10

- Client Approval
- Landlord Approval

Sales Rep:
Seung Park
Designer:
Fidel Bago




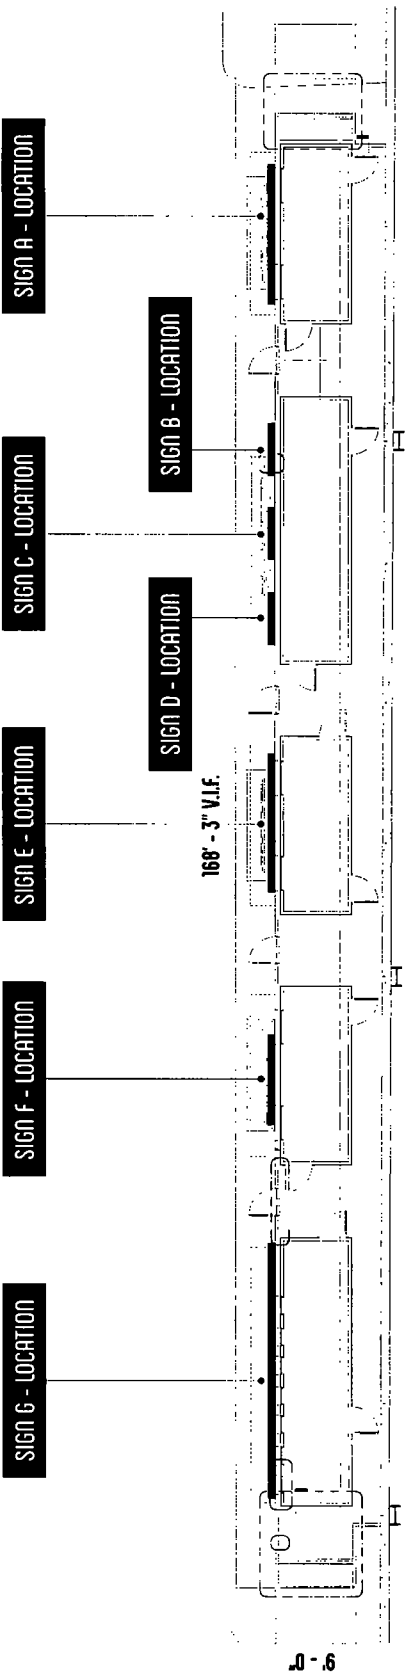

SIGN LOCATION
NOT TO SCALE



OVER ALL VIEW
NOT TO SCALE

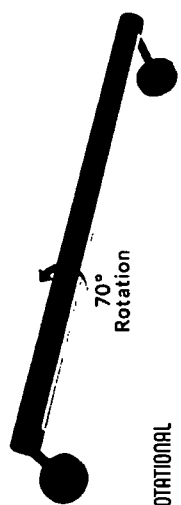

Wall mounted
ALCON 11704 ROTATIONAL
LED COMMERCIAL SIGN LIGHT

Construction: Extruded aluminum
CRI: 90+
Voltage: 24VDC LED Fixture, 120-277V input
voltage remote driver available
Wattage: 10 W/ft
Lumens: 350 lms/ft

"Client to install timer"

PLEASE REVIEW DRAWINGS FOR ACCURACY IN COLOR LAYOUT SPELLING APPROVAL STATES ALL CONTENT REPRESENTED IN THIS PROOF IS CORRECT

signs
5500 N. Kedzie Ave Chicago, IL 60625
773-267-6007 | sales@tfasigns.com

Client Name:
Chicago's First Lady Cruise
Location:
303 E Wacker Dr Suite 1550
Chicago, IL 60601

Start Date: 03/08/2022
Last Revision: 06/29/2022
Revision No.: R-3
Page: 9 of 10

Client Approval
Landlord Approval

Sales Rep:
Seung Park
Designer:
Fidel Bago



© COPYRIGHT 2012 BY IFA Signs. ALL DESIGN'S PUBLISHED ARE THE SOLE PROPERTY OF IFA SIGNS, AND MAY NOT BE REPRODUCED IN PART OR WHOLE WITHOUT WRITTEN PERMISSION FROM IFA SIGNS.