



Office of the Chicago City
Clerk



O2011-8403

Office of the City Clerk

City Council Document Tracking Sheet

Meeting Date: 10/5/2011
Sponsor(s): Burns, William D (4)
Type: Ordinance
Title: Issuance of permit(s) for sign(s)/signboard(s) at 4425 S
Cottage Grove Ave
Committee(s) Assignment: *Committee on Zoning, Landmarks and Building Standards*

ORDINANCE

Be it ordained by the City Council of the City of Chicago:

Section 1. That the Commissioner of Buildings is hereby authorized and directed to issue a sign permit to Chi Town Signs, Inc., 1231 Channahon Rd, Rockdale Il, 60436, for the erection of a sign/signboard over 24 feet in height and/or over 100 square feet (in area of one face) at Family Dollar, 4425 S. Cottage Grove Avenue, Chicago Il 60653 with the dimensions, height and square foot area

Dimensions. length: 34', 8 1/4" Height: 5'6"

Height above grade/roof to the top of the sign: 15'

Total Square Foot Area 144 17 sq feet

Such signs (s) shall comply with all applicable provisions of Title 17 of the Chicago Zoning Ordinance and all other applicable provisions of the Municipal Code of the City of Chicago governing the construction and maintenance of outdoor signs, signboards and structures.

Section 2 This ordinance shall be in force and effect from and after its passage and due publication



William D. Burns
Alderman, 4th Ward
City of Chicago

APPLICATION TO USE THE PUBLIC RIGHT OF WAY



APPLICANT INFORMATION

LEGAL NAME OF ENTITY: Chitown Signs, Inc
PERMIT MAILING ADDRESS: 1231 Chambers RD
CITY: Rockdale STATE: IL ZIP: 60436
CONTACT PERSON: Cesar Cardenas TITLE: President
PHONE: 815-230-9555 FAX: 815-230-9535 E-MAIL: Cesar@chitownsigns.com

PROPERTY OWNER INFORMATION

NAME: Family Dollar, Inc.
ADDRESS: 4425 S. Cottage Grove Ave
CITY: Chicago STATE: IL ZIP: 60653

USE OF THE PUBLIC WAY

- 1 List the proposed or existing use(s) below, and complete the worksheet on page 3
Use only one application for all public way use type

TYPE	HOW MANY?	BUILDING ADDRESS
<u>Signs</u>	<u>1</u>	<u>4425 S. Cottage Grove Ave</u>

- 2 Please enclose one sketch of proposed use of the public way, which maps to scale the proposed use and its relationship to surrounding right-of-way. All measurements must be indicated.
3. All "No Fee" items require a \$50 application fee. Please remit with application.
- 4 "No Fee" items are listed in the price list on page 4.
5. The prints should also accurately depict the location of the property line and public facilities (meters, light poles, sidewalks)

APPLICANT CERTIFICATION

I hereby certify that all statements made as part of the application, and the attachments herein, are true to the best of my knowledge and belief.


BY: [Signature] TITLE: President
F.E.I.N. or SOCIAL SECURITY NUMBER: [Redacted]

ALDERMAN'S APPROVAL

As part of this application process, you are required to notify/obtain approval from the Alderman in whose ward your proposed use of the public way is located.

ALDERMAN'S SIGNATURE: [Signature] WARD: 4
DATE: _____



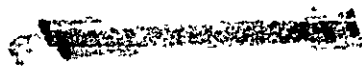

APPLICATION TO USE THE PUBLIC RIGHT OF WAY



APPLICATION WORKSHEET

- For use by NEW APPLICANTS ONLY.
- For renewals obtain form from City Hall, 121 N. LaSalle St., Rm. 800 or call (312) 74 - GOBIZ (744-6249)

DIMENSIONS OF PUBLIC WAY USE WORKSHEET

Use for all public way encroachments except canopies, signs (including marquees) and sidewalk cafés.

Complete the worksheet for use of the public way and indicate all applicable measurements

Exact Street (i.e. S State St)	Quantity	Length	Width	Depth	Height	Height below or above grade	Is this an Existing Public Way Use (Y/N)
4425 S. Cottage Grove Ave	1	12'6"		2'	5'	18'	Y

Describe in detail how the public way is to be used together with the description of location.

A Blade sign will be installed on existing pole sign on south side of building. The bottom of sign will be 15'0" above the pedestrian sidewalk and extend out 12'6".


YEAR* BUILDING WAS CONSTRUCTED:

* Buildings built before 1923 must provide documentation.

NOTE: Pursuant to section 2-154-030 of the Municipal Code of the City of Chicago the Corporation Counsel of the City of Chicago may require any such additional information from any applicant to achieve full disclosure relevant to the request for action by the City Council or other city agency. Pursuant to section 2-154-020 of the Municipal code of the City of Chicago any material change in the information required above must be provided by supplementing this statement at any time up to the time the City Council or any city agency takes action on the application.



City of Chicago | Department of Business Affairs and Consumer Protection | Public Way Use Unit
Business Assistance Center | City Hall, Room 800 | 121 North LaSalle Street | Chicago, Illinois 60602
www.cityofchicago.org/bacp | 312.74.GOBIZ (744.6249) | 312 742.1974 (TTY)

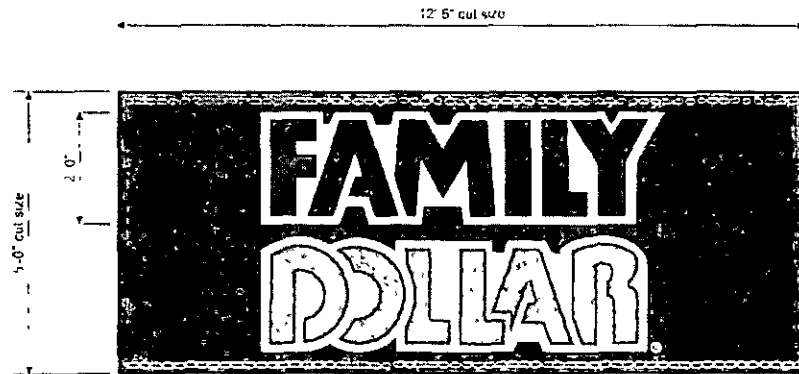

FLAT REPLACEMENT FACES

FRONT ELEVATION SCALE 1/2" = 1'-0"

SPECIFICATIONS

TYPO (2) FLAT FACE REPLACEMENTS TO BE MANUFACTURED FROM 1/4" THICK CLEAR POLYCARBONATE WITH ALL GRAPHICS SECOND SURFACE PAINTED

COLORS

FACE BACKGROUND TO MATCH #137 RED (LACRYL) WHITE
 "FAMILY" TO MATCH #4-37 RED (LACRYL)
 "DOLLAR" TO MATCH PMS #165 ORANGE
 OUTLINE WHITE



Before



After



Client Review Status

Approved
 Approved as Noted
 Review & Resubmit
 Approved as Noted
 Review & Resubmit

Notes

03/22/11 Issue Date

Client

Client Family Dollar
 4425 S. Cottage Grove Avenue
 Chicago, IL
 Tel: FD-C 3537 Chicago, IL 5x12-6 Flat FR
 Bill House Draw DJS AV

This is an original unperfected drawing created by Allen Industries, Inc. It is submitted for your person if used in connection with the project being planned for you by Allen Industries, Inc. It is not to be shown to anyone outside your organization nor used, reproduced, copied or altered in any manner without the written consent of Allen Industries, Inc. All or part of this design (including registered trademarks) remain the property of Allen Industries, Inc.


Allen Industries
 www.allenindustries.com
Signs and Image Solutions
 Corporate Headquarters
 8434 Burr Pogue Road Greensboro, NC 27409
 Phone 800-987-2553 336-856-2174 Fax 336-856-1975

Family Dollar Design Drawings

48" Cloud Sign w/ 5'-6" Medallion

SIGN WEIGHT = 750 LBS
SIGN AREA = 144.17 SQ. FT.

FACE MATERIAL BURN RATE
UL 94 FLAM CLASS RATING- 94V-2

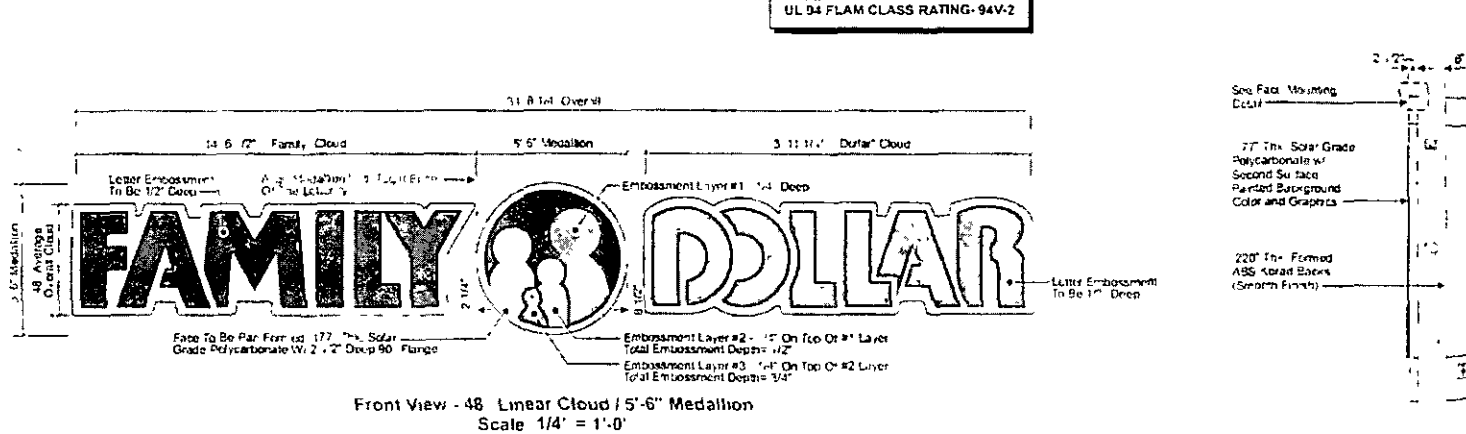


Front View - 48" Linear Cloud / 5'-6" Medallion
Scale 1/4" = 1'-0"

Side View
Scale 1/2" = 1'-0"

Quantity - 2 Sets

Color Reference

- Red
Alcoa Vinyl (Grip Flex) SIG\0208
- Orange
Alcoa Vinyl (Grip Flex) SIG\0290
- White
Alcoa Vinyl (Grip Flex) SIG\10395

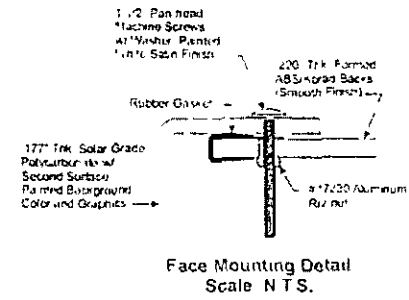

Face Mounting Detail
Scale N.T.S.

8.4 AMPS TOTAL
UL UNDERWRITERS LABORATORIES LISTED ELECTRIC SIGN



Client Review Status	Notes	Date / Description	Project Information
<input type="checkbox"/> Not Ready for Review <input type="checkbox"/> Approved <input type="checkbox"/> Approved as Noted <input type="checkbox"/> Revised & Resubmit		03/22/11 Issue Date	Client Family Dollar 4425 S. Cottage Grove Avenue Chicago, IL Y&R PD-C 3537 Chicago IL 48LM Cloud Sign Holder: NWS PJS
Name: _____ Date: _____			





This is an original unaltered drawing created by Allen Industries, Inc. It is submitted for your personal use in connection with the project being planned for you by Allen Industries, Inc. It is not to be shown to anyone outside your organization nor used, reproduced, copied or copied in any fashion whatsoever. All rights of this design (including registered trademarks) remain the property of Allen Industries, Inc.

Allen Industries
www.allenindustries.com
Signs and Image Solutions
Corporate Headquarters
8434 Burnt Poplar Road Greensboro, NC 27409
Phone 800-967-2557 336-757-2715 Fax 336-757-1475

Family Dollar Design Drawings

48" Cloud Sign w/ 5'-6" Medallion


SIGN WEIGHT = 750 LBS
SIGN AREA = 144.17 SQ. FT

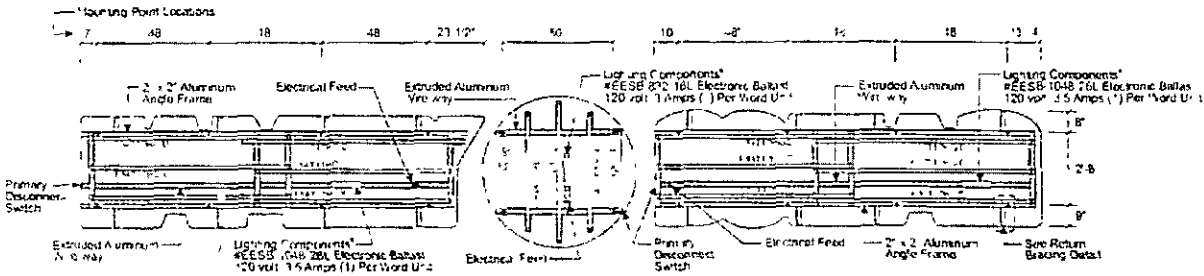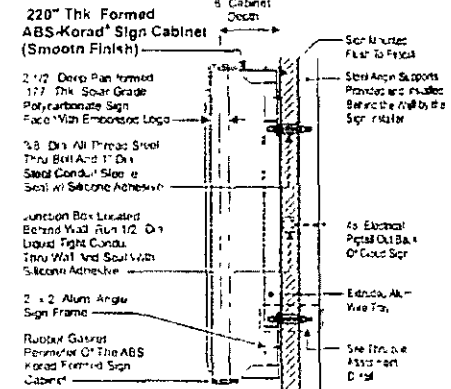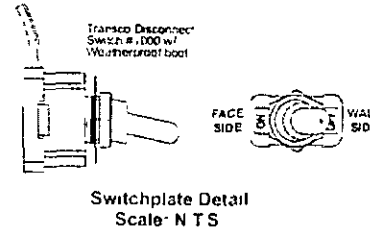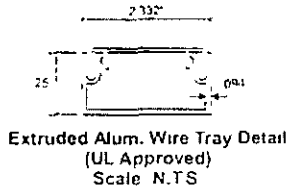


Front View - 48' Linear Cloud / 5'-6" Medallion
Scale 1/4" = 1'-0"

GENERAL SPECIFICATIONS

- Cloud Format Logo Medallion and Word Forms as per Finalized Approved Drawings Based On The 48" Clouds Illustrated
- Cloud Format Sign Encompass The Logo Medallion And The "Family Dollar" Signword Logo Formats Allowing The Use Of T-12/HO/D Fluorescent Lamping System (Lamps, Union Lamp Sockets #782, #783) Extruded Aluminum Wire Trays and Lighting Components Electronic Ballasts
- UL Approved
- Cloud Signs Shall Be Assembled From 220 Thk Formed ABS Korad Backs and Returns (Smooth Finish)
- Cloud Face Shall Be Formed 177 Thk Solar Grade Polycarbonate With All Colors Applied Second Surface
- Face Held With Fasteners Through the Integral Milled Lip
- Mounting Provided Via 3/8" Stainless Steel Thru bolts

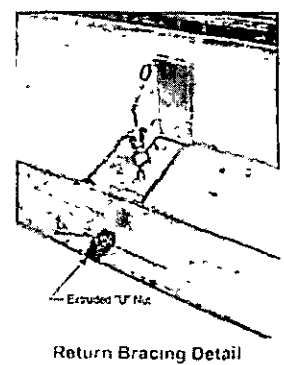

Return Bracing Detail

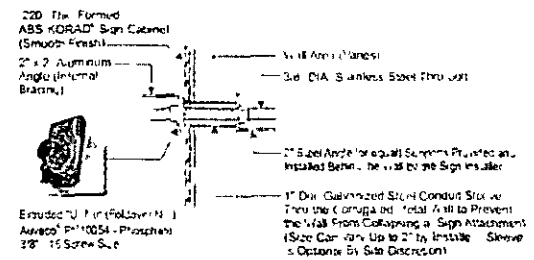

Thru-bolt Attachment Detail
Scale N.T.S.


8.4 AMPS TOTAL
UL UNDERWRITERS LABORATORIES 19143 ELECTRIC SIGN



Client Review Status	Notes	Date / Description	Project Information
<input type="checkbox"/> Not Reviewed <input type="checkbox"/> Approved <input type="checkbox"/> Approved with Comments <input type="checkbox"/> Approved as Noted <input type="checkbox"/> Review & Resubmit		03/22/11 Issue 02a	Client: Family Dollar 4425 S. Cottage Grove Avenue Chicago, IL Attn: FDC 3537 Chicago IL 48LM Cloud Sales History: Other DUS PA
Name: _____			
Date: _____			

This is an original architectural drawing created by Allen Industries, Inc. It is loaned for your personal use in connection with the project for which it was prepared for you by Allen Industries, Inc. It is not to be shown or in any way divulged to your organization, nor used, reproduced, copied or otherwise used by any person without the written consent of Allen Industries, Inc. All rights reserved. Allen Industries, Inc. is the registered trademark of Allen Industries, Inc.


Allen Industries
www.allenindustries.com
Signs and Image Solutions
Corporate Headquarters
6432 Burr Pkwy Road, Greensboro, NC 27409
Phone 800-568-2551 336-456-279 Fax 336-265-7675

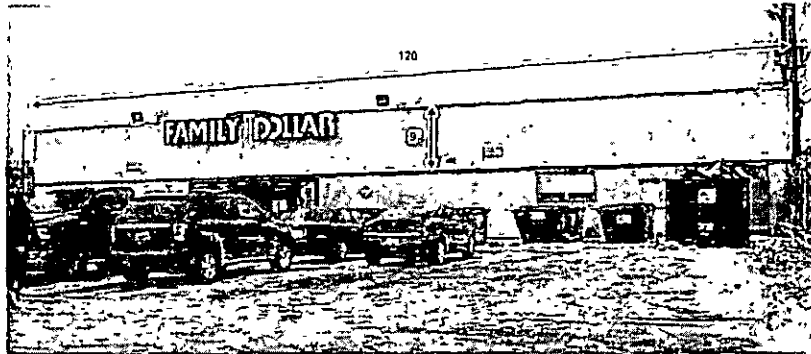

Store Front - Before



Store Front - After

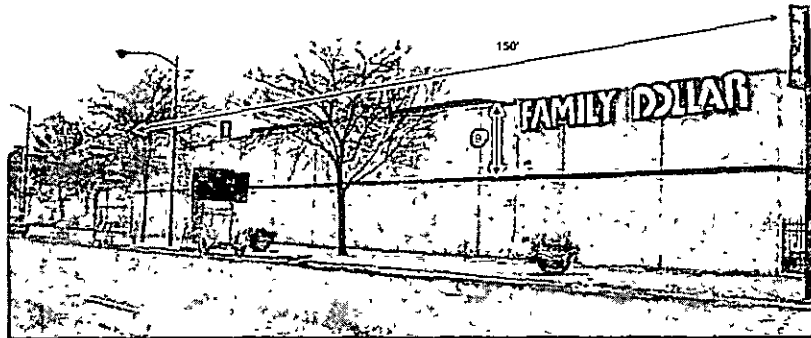

Store Side - Before



Store Side - After



Client Review Status

Approved as is
 Approved as noted
 Revise & Resubmit

Date: _____
 By: _____

Notes

Date / Description

03/22/11	Issue Date

Project Information

Client	Family Dollar
Address	4425 S. Cottage Grove Avenue
City	Chicago, IL
Phone	FD-C 3537 Chicago IL, ARLM Cloud
Signs	Hours, Signage, DJS

Allen Industries
 www.allenindustries.com
 Signs and Image Solutions

Corporate Headquarters
 6434 Dymally Road Greensboro, NC 27409
 Phone 800-957-2553 336-656-219 Fax 336-286-7815

This is an original unpublished drawing created by Allen Industries, Inc. It is submitted to you for your information and approval. It is not to be shown to anyone outside your organization, nor used, reproduced, copied or published in any form without the written consent of Allen Industries, Inc. All rights reserved. (except for registered trademarks) remain the property of Allen Industries, Inc.