



City of Chicago



O2016-4407

Office of the City Clerk

Document Tracking Sheet

Meeting Date:	5/18/2016
Sponsor(s):	Reilly (42)
Type:	Ordinance
Title:	Grant(s) of privilege in public way for AG-OCG 360 N Michigan LLC - steps/stairs
Committee(s) Assignment:	Committee on Transportation and Public Way



ORDINANCE
AG-OCG 360 NORTH MICHIGAN LLC
Acct. No. 395656 - 1
Permit No. 1122986

Be It Ordained by the City Council of the City of Chicago:

SECTION 1. Permission and authority are hereby given and granted to AG-OCG 360 NORTH MICHIGAN LLC, upon the terms and subject to the conditions of this ordinance to construct, install, maintain and use Steps/Stairs on the public right-of-way adjacent to its premises known as 360 N. Michigan Ave..

Said Steps/Stairs at N. Michigan Avenue Lower Level measure(s):
Six (6) feet in length, and two (2) feet in width for a total of twelve (12) square feet.

The location of said privilege shall be as shown on prints kept on file with the Department of Business Affairs and Consumer Protection and the Office of the City Clerk.

Said privilege shall be constructed in accordance with plans and specifications approved by the Department of Transportation (Division of Project Development).


This grant of privilege in the public way shall be subject to the provisions of Section 10-28-015 and all other required provisions of the Municipal Code of Chicago.

The grantee shall pay to the City of Chicago as compensation for the privilege #1122986 herein granted the sum of four hundred (\$400.00) per annum in advance.


A 25% penalty will be added for payments received after due date.

The permit holder agrees to hold the City of Chicago harmless for any damage, relocation or replacement costs associated with damage, relocation or removal of private property caused by the City performing work in the public way.

Authority herein given and granted for a period of five (5) years from and after Date of Passage.

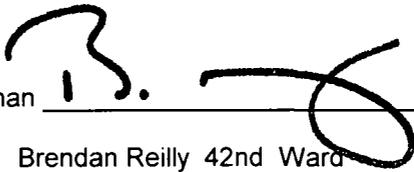Alderman  _____
Brendan Reilly 42nd Ward

Handwritten scribbles or marks, possibly initials or a signature, located in the lower-middle section of the page.

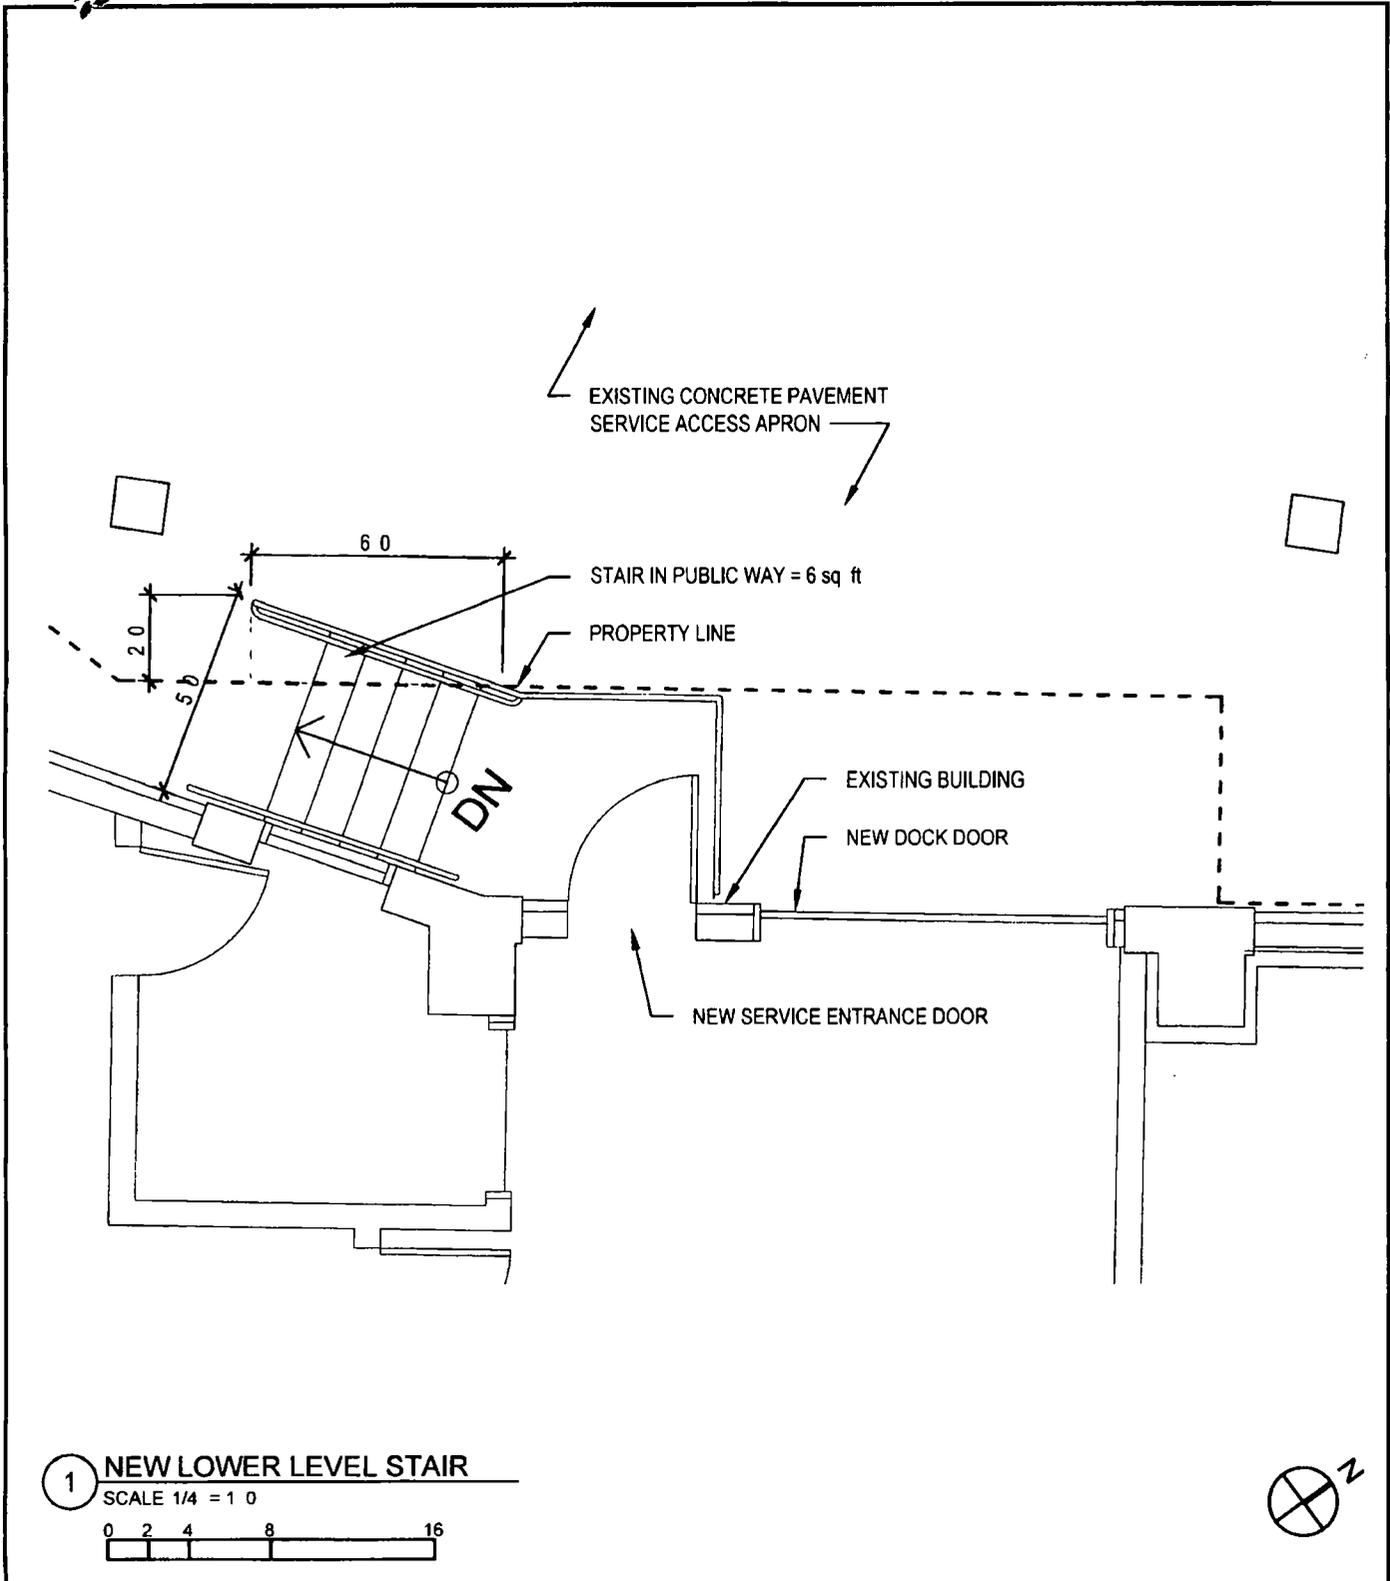

project 360 N Michigan Avenue Hotel CHICAGO IL 60604		sheet title Public Way Use Application - New Lower Level Stair			
prepared by GOETTSCH PARTNERS 224 S MICHIGAN AVE CHICAGO IL 60604	drawn by GP	project no 13360	sketch no SK - PW 3		
	scale AS NOTED	date 08 01 2014			
	issuance PUBLIC WAY USE APPLICATION				

