



Office of Chicago City Clerk



Or2011-401

Office of the City Clerk

City Council Document Tracking Sheet

Meeting Date:	4/13/2011
Sponsor(s):	Beale, Anthony (9)
Type:	Order
Title:	Issuance of Permit(s) for Sign(s)/Signboard(s) at 10314 S Michigan Ave
Committee(s) Assignment:	Committee on Buildings

Committee on Buildings

(signs)

ORDERED, That the Commissioner of Buildings is hereby directed to issue a sign permit to: (Contractor's name and address)

PARVIN - CLAUSS SIGN CO
165 TUBERMAN DR
CAROL STREAM IL

for the erection of a sign/signboard over 24 feet in height and/or over 100 square feet (in area of one face) at: (Business NAME & ADDRESS)


ROOT BROTHERS
10314 S MICHIGAN AVE
EXISTING SIGN TO BE PERMITTED

Dimensions: length 180' height: 8'4"

height above grade/roof to top of sign 33'4"

TOTAL SQUARE FOOT AREA 499

Such sign(s) shall comply with all applicable provisions of TITLE 17 of the Chicago Zoning Ordinance and all other applicable provisions of the Municipal Code of the City of Chicago governing the construction and maintenance of outdoor signs, signboards and structures.

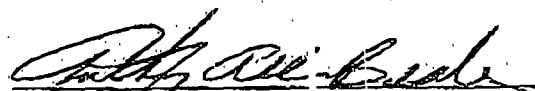
Alderman, Ward

180'-0"

8'-4"


SINCE 1923
 DISTRIBUTORS OF QUALITY
 HARDWARE AND
 INDUSTRIAL SUPPLIES

ROOT BROS.

CONTRACTORS SUPPLIES & EQUIPMENT
 OVER 240,000 ITEMS IN STOCK
 TO SERVE YOUR NEEDS

180'-0" sign on aluminum sign

Background: PMS 7500 BEIGE
 Root Bros.: PMS 476 BROWN w/3-color convex effect
 Remaining copy: PMS 476 BROWN
 Mounting: in existing frame w/ exposed mechanical fasteners

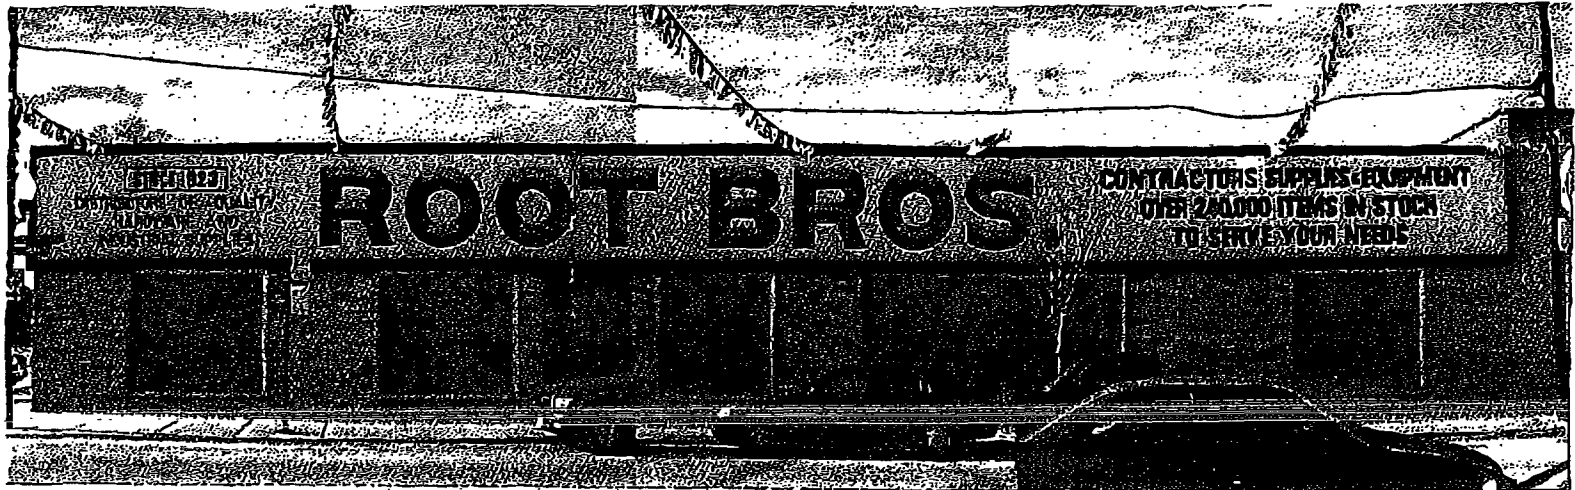

Parvin-Claus
 SIGN COMPANY

Design • Production • Installation • Maintenance
 10314 S. Michigan • Chicago, IL 60618
 Tel: 773-518-1030 • Fax: 773-518-1031
 www.parvinclaus.com

PROJECT:

ROOT BROTHERS
 10314 S. Michigan Ave.
 CHICAGO

CUSTOMER APPROVAL:

DATE _____

AUTHORIZED SIGNATURE _____

EXPRESSIONATIVE David Kowalsky

DRAWN BY Bill Goodwyn

DATE 12.3.10

SCALE 1/8" = 1'

SHEET NO. 1

WORK ORDER # 63038

FILE NAME root63038

PRINT INFO _____

REVISIONS:

- 1 _____
- 2 _____
- 3 _____
- 4 _____
- 5 _____
- 6 _____
- 7 _____
- 8 _____
- 9 _____
- 10 _____



*This document is confidential and the information contained in it is proprietary to Parvin-Claus Sign Company. By accepting this order, the holder agrees not to use the information disclosed to any third party, nor reproduce this document without the prior written consent of Parvin-Claus Sign Company. Holder also agrees to immediately return this document upon request of Parvin-Claus Sign Company.