



# Office of the City Clerk



O2012-8542

Office of the City Clerk

## City Council Document Tracking Sheet

|                                 |   |
|---------------------------------|---|
| <b>Meeting Date:</b>            | 12/12/2012  |
| <b>Sponsor(s):</b>              | Smith, Michele (43)   |
| <b>Type:</b>                    | Ordinance   |
| <b>Title:</b>                   | Grant(s) of privilege in public way for Menomonee Club, The |
| <b>Committee(s) Assignment:</b> | Committee on Transportation and Public Way                  |

ORDINANCE  
THE MENOMONEE CLUB  
Acct. No. 274650 - 1  
Permit No. 1102644

*Be It Ordained by the City Council of the City of Chicago:*

SECTION 1. Permission and authority are hereby given and granted to THE MENOMONEE CLUB, upon the terms and subject to the conditions of this ordinance to construct, install, maintain and use one (1) Landscaping(s) on the public right-of-way for beautification purposes adjacent to its premises known as 1535 N. Dayton St..

Said Landscaping(s) at N. Dayton measure(s):

One (1) at two hundred twenty point seven five (220.75) feet in length, and nine (9) feet in width for a total of one thousand nine hundred eighty-six point seven five (1986.75) square feet.

The location of said privilege shall be as shown on prints kept on file with the Department of Business Affairs and Consumer Protection and the Office of the City Clerk.

Said privilege shall be constructed in accordance with plans and specifications approved by the Department of Planning and Development and Department of Transportation (Division of Project Development).

This grant of privilege in the public way shall be subject to the provisions of Section 10-28-015 and all other required provisions of the Municipal Code of Chicago.

The grantee shall pay to the City of Chicago as compensation for the privilege #1102644 herein granted the sum of zero (\$0.00) per annum in advance.


A 25% penalty will be added for payments received after due date.

The permit holder agrees to hold the City of Chicago harmless for any damage, relocation or replacement costs associated with damage, relocation or removal of private property caused by the City performing work in the public way.

Authority herein given and granted for a period of five (5) years from and after Date of Passage.

Alderman 

Michele Smith 43rd Ward

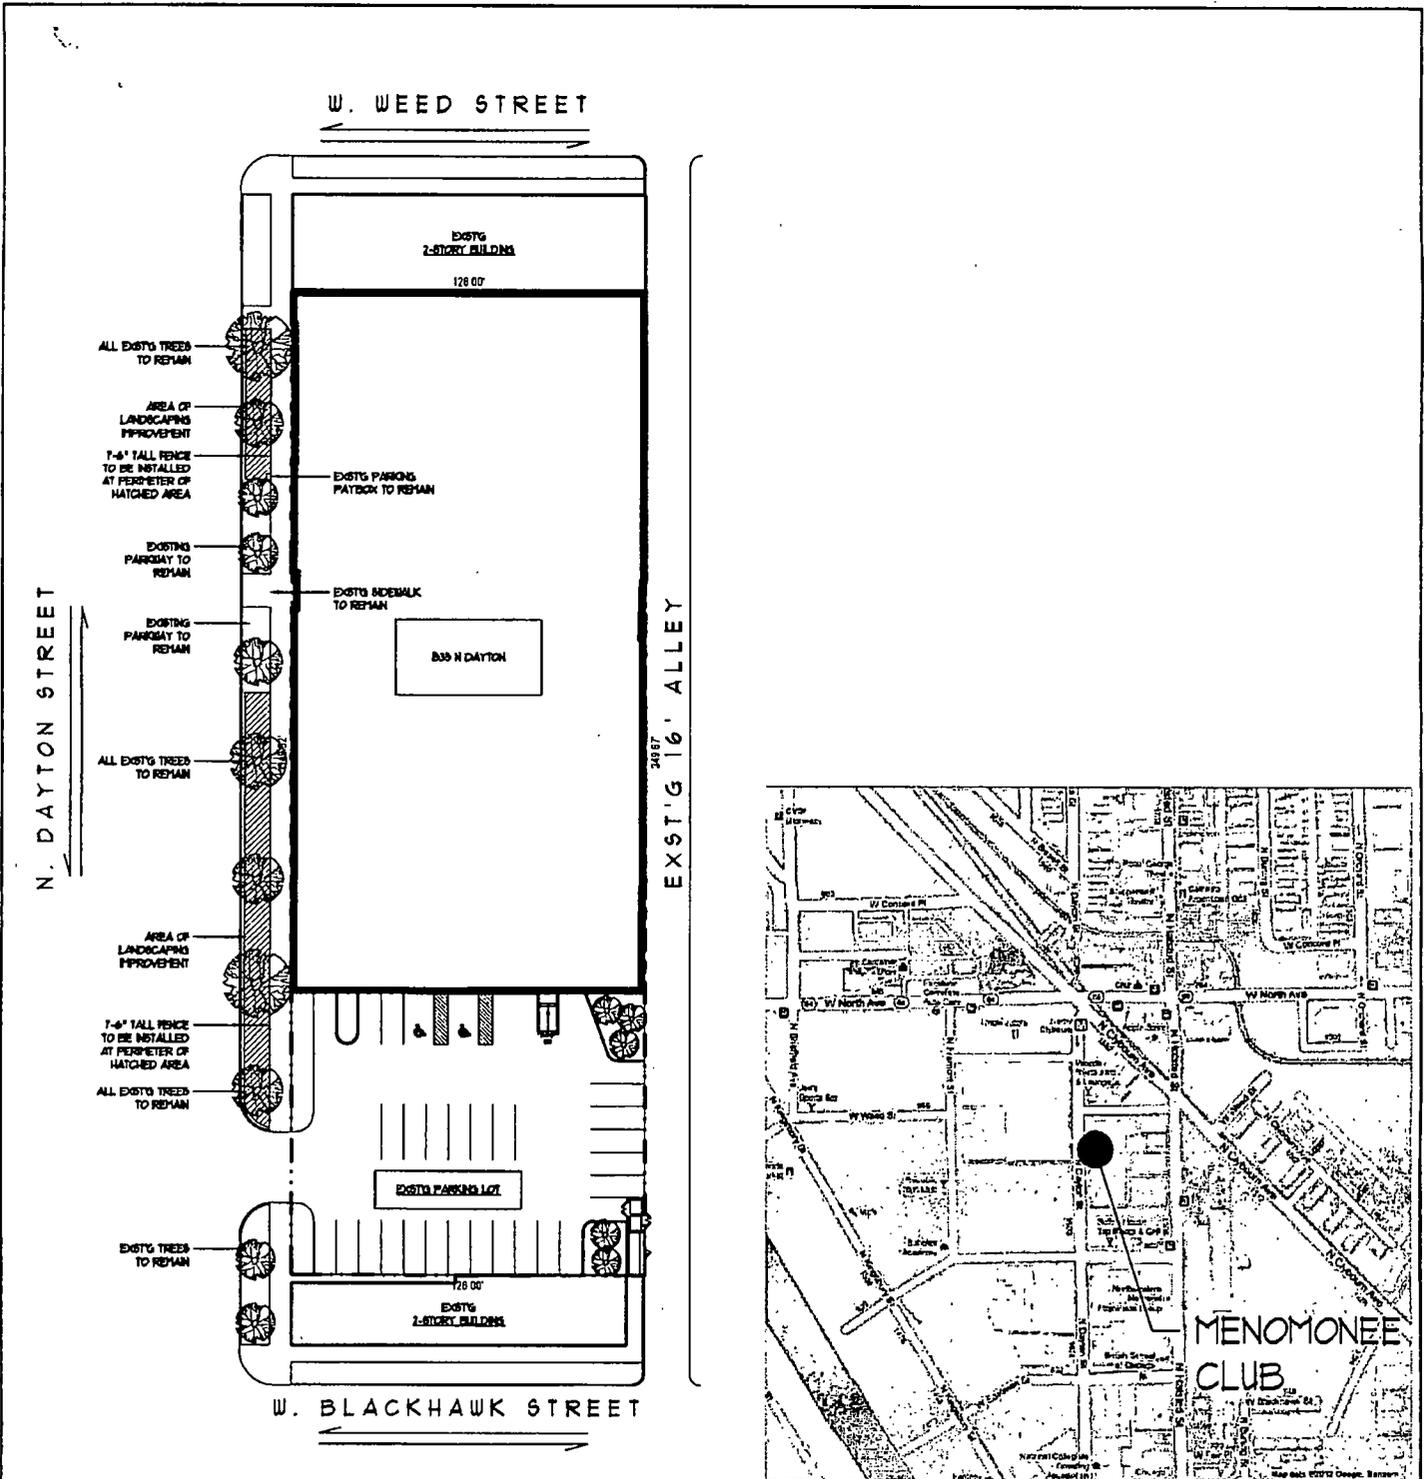

1 SITE PLAN  
SCALE: 1/64" = 1'-0"

2 LOCATION MAP  
N.T.S.

**hpa**  
Hertshorn Plazard Architecture

232 North Carpenter  
Chicago IL 60607  
P 312 226 4488  
F 312 226 4499  
www.hperchitecture.com

**MENOMONEE CLUB**  
1535 N DAYTON  
CHICAGO, IL

PLANS AND ALL SPECIFICATION ARE SUBJECT TO REVISION AS  
DEEMED NECESSARY OR ADVISABLE BY BUILDER, ARCHITECT, OR AS  
REQUIRED BY LAW.

PROJECT NORTH

|       |            |
|-------|------------|
| SCALE | AS NOTED   |
| DATE  | 2012-09-27 |

|         |                            |
|---------|----------------------------|
| DRAWING | LOCATION MAP AND SITE PLAN |
|---------|----------------------------|

|     |   |
|-----|---|
| SK# | 1 |
|-----|---|