



City of Chicago



O2021-3752

Office of the City Clerk

Document Tracking Sheet

Meeting Date:	9/14/2021
Sponsor(s):	O'Shea (19)
Type:	Ordinance
Title:	Grant(s) of privilege in public way for Chicago Board of Education - manhole(s)
Committee(s) Assignment:	Committee on Transportation and Public Way

ORDINANCE

CHICAGO BOARD OF EDUCATION

Acct. No.: 302602 - 41

Permit No: BACP1551066

Be It Ordained by the City Council of the City of Chicago:

SECTION 1. Permission and authority are hereby given and granted to CHICAGO BOARD OF EDUCATION upon the terms and subject to the conditions of this ordinance to construct, install, maintain and use three (3) Manhole(s) under the public right-of-way adjacent to its premises known as 1744 W PRYOR AVE.

Said Manhole(s) at S. Hermosa Ave measure(s):

Two (2) at one point four one (1.41) feet in length and two point five (2.5) feet in width for a total of seven point zero five (7.05) square feet.

Said Manhole(s) at S Church St measure(s):

One (1) at two point five (2.5) feet in length and four (4) feet in width for a total of ten (10) square feet.

The location of said privilege shall be as shown on prints kept on file with the Department of Business Affairs and Consumer Protection and the Office of the City Clerk.

Said privilege shall be constructed in accordance with plans and specifications approved by the Department of Transportation (Division of Project Development) Department of Transportation (Office of Underground Coordination) and Department of Water Management.

This grant of privilege in the public way shall be subject to the provisions of Section 10-28-015 and all other required provisions of the Municipal Code of Chicago.

The grantee shall pay to the City of Chicago as compensation for the privilege #BACP1551066 herein granted the sum of one thousand two hundred (\$1,200.00) per annum in advance.

A 25% penalty will be added for payments received after due date.


The permit holder agrees to hold the City of Chicago harmless for any damage, relocation or replacement costs associated with damage, relocation or removal of private property caused by the City performing work in the public way.

Authority herein given and granted for a period of five (5) years from and after 11/01/2020.


Alderman.




Matthew J. O'Shea 19th Ward

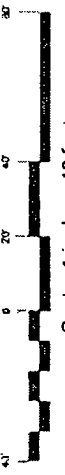


GRANT OF PRIVILEGE
 ELECTRICAL CONDUITS &
 HANDHOLES
 GRANT OF PRIVILEGE
 ADVISORY SIGN
 (AS SHOWN)

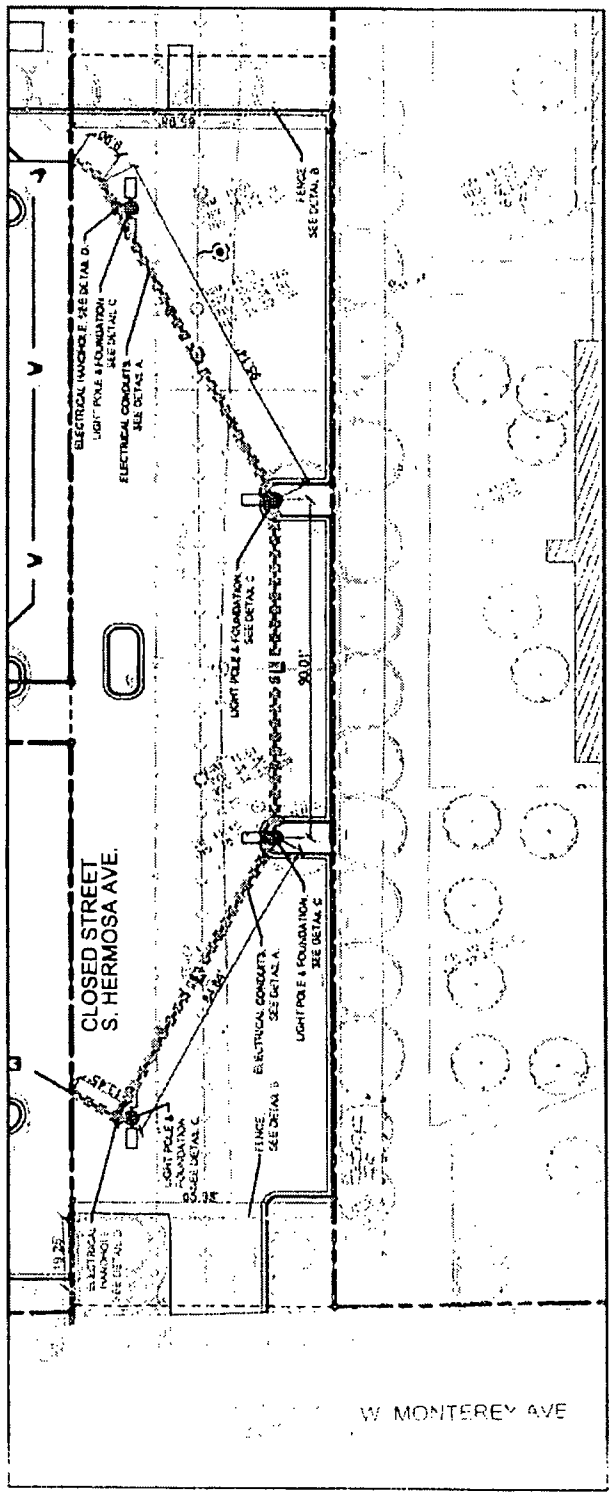


○ S HERMOSA AVE

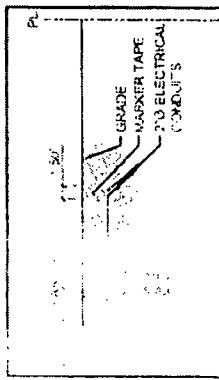


○ ELECTRICAL CONDUITS
SCALE: NTS

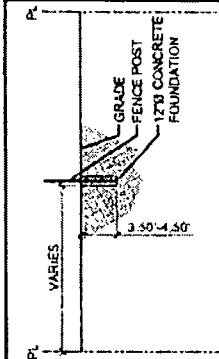

○ FENCES
SCALE: NTS

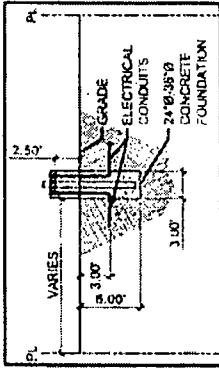

○ LIGHT POLES
SCALE: NTS

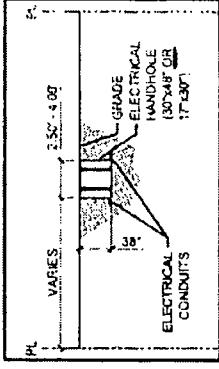

○ ELEC. HANDHOLES
SCALE: NTS

CSK-2

GRANT OF PRIVILEGE - S HERMOSA AVE
 CPS Morgan Park High School, Chicago, IL 60643
 Plant Reference: CA.1 04/15/2021 TRD





Department of Business Affairs and Consumer Protection
Small Business Center - Public Way Use Unit
City Hall - 121 N LaSalle Street, Room 800, Chicago, IL 60602
312-74-GOBIZ / 312-744-6249 • (312) 744-1944 (TTY)
<http://www.cityofchicago.org/bacp>

09/14/2021

Alderman Matthew J. O'Shea
Ward # 19
City of Chicago
City Hall, Room 800
121 N. LaSalle Street
Chicago, IL 60602

Re: An ordinance to use and maintain a portion of the public right-of-way for **3 Manhole(s)** for **CHICAGO BOARD OF EDUCATION**, adjacent to the premises known as **1744 W PRYOR AVE.**

Dear Alderman **Matthew J. O'Shea**:

The applicant referenced above has requested the use of the public right-of-way for **Manhole(s)**. An ordinance has been prepared by the Department of Business Affairs and Consumer Protection - Small Business Center - Public Way Use Unit for presentation to the City Council. Because this request was made for properties located in your ward, as approved by you as per the attached, I respectfully request that you introduce the attached ordinance at the next City Council meeting.

If you have any questions regarding this ordinance, please contact Anthony Bertuca at (312) 744-5506.

Department of Business Affairs and Consumer Protection