



Office of the Chicago City
Clerk



O2011-9228

Office of the City Clerk

City Council Document Tracking Sheet

Meeting Date: 11/2/2011

Sponsor(s): Reilly, Brendan (42)

Type: Ordinance

Title: Grant(s) of Privilege in Public Way for 840 North Lake Shore Drive Condominium Association - grease separator

Committee(s) Assignment: Committee on Transportation and Public Way

ORDINANCE
840 NORTH LAKE SHORE DRIVE CONDOMINIUM ASSOCIATION
Acct. No. 279969 - 2
Permit No. 1098244

Be It Ordained by the City Council of the City of Chicago:

SECTION 1. Permission and authority are hereby given and granted to 840 NORTH LAKE SHORE DRIVE CONDOMINIUM ASSOCIATION, upon the terms and subject to the conditions of this ordinance to maintain and use, as now constructed, one (1) Grease Separator(s) under the public right-of-way adjacent to its premises known as 840 N. Lake Shore Dr..

Said Grease Separator(s) at E. Pearson measure(s):
One (1) at five (5) feet in length, and five (5) feet in width for a total of twenty-five (25) square feet.

The location of said privilege shall be as shown on prints kept on file with the Department of Business Affairs and Consumer Protection and the Office of the City Clerk.

Said privilege shall be constructed in accordance with plans and specifications approved by the Department of Transportation (Division of Project Development), Department of Transportation (Office of Underground Coordination), and Department of Water Management.


This grant of privilege in the public way shall be subject to the provisions of Section 10-28-015 and all other required provisions of the Municipal Code of Chicago.


The grantee shall pay to the City of Chicago as compensation for the privilege #1098244 herein granted the sum of four hundred (\$400.00) per annum in advance.

A 25% penalty will be added for payments received after due date.

The permit holder agrees to hold the City of Chicago harmless for any damage, relocation or replacement costs associated with damage, relocation or removal of private property caused by the City performing work in the public way.

Authority herein given and granted for a period of five (5) years from and after Date of Passage.

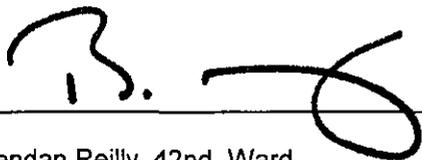Alderman 
Brendan Reilly 42nd Ward

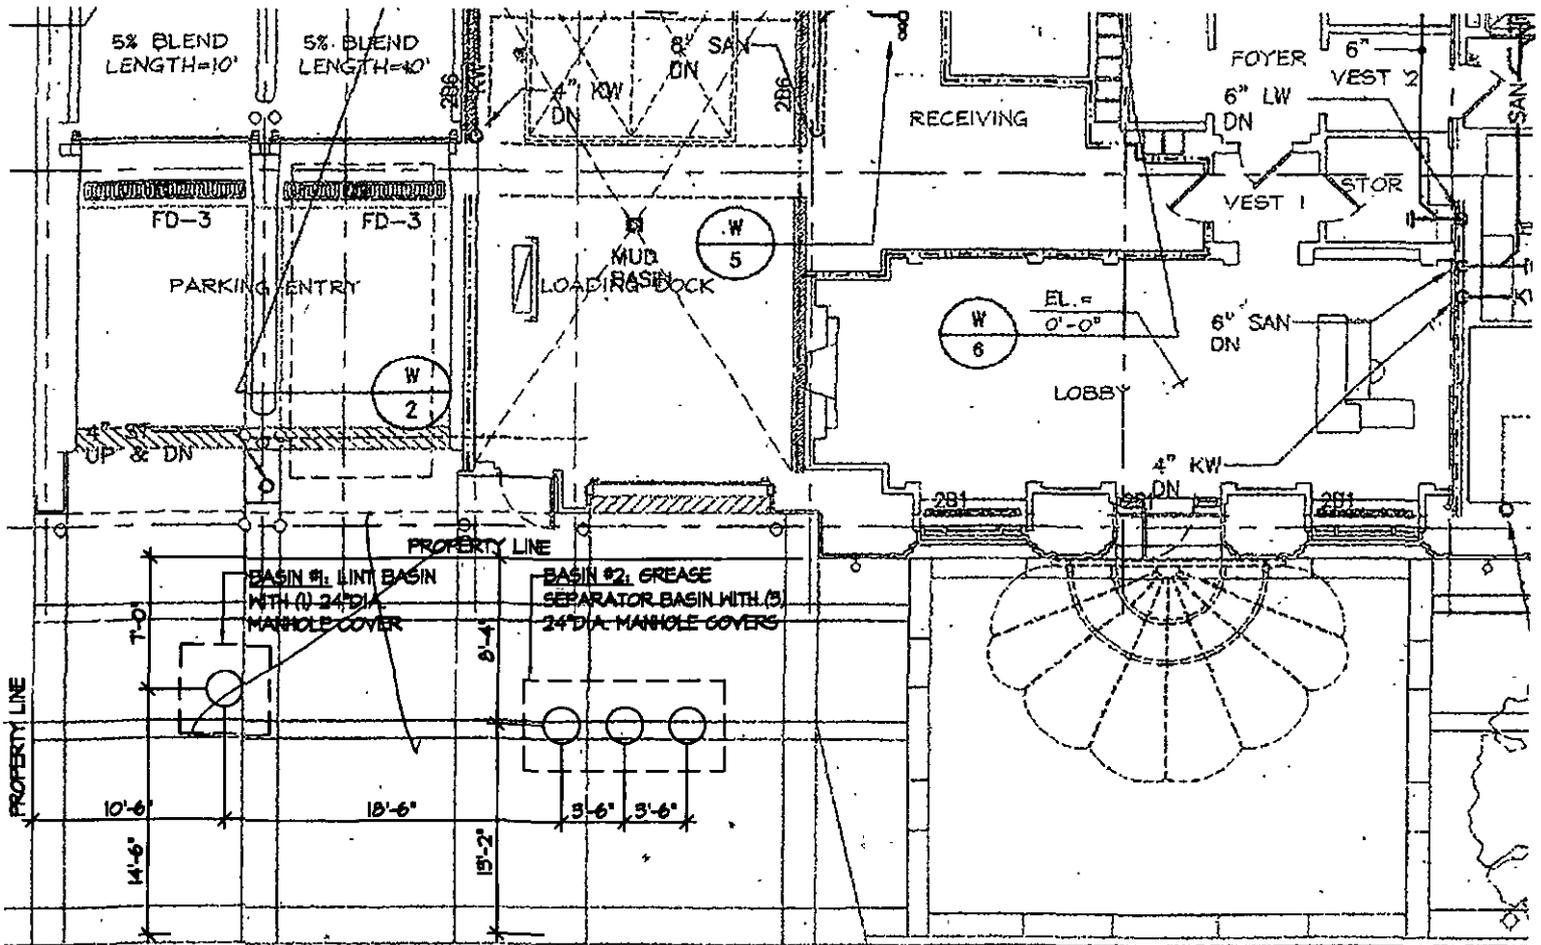

**840 NORTH LAKE SHORE DRIVE
CONDOMINIUM ASSOCIATION**

A GROUND FLOOR PLUMBING PLAN
SCALE: 1/8" = 1'-0"



FULL CIRCLE ARCHITECTS
Architects & Builders for Design
88 Riverside Plaza, Suite B
Northbrook, IL 60062