



Office of the Chicago City
Clerk



O2011-10000

Office of the City Clerk

City Council Document Tracking Sheet

Meeting Date: 12/14/2011
Sponsor(s): Moreno, Proco Joe (1)
Type: Ordinance
Title: Grant(s) of Privilege in Public Way for Dream Dinners
Committee(s) Assignment: Committee on Transportation and Public Way

ORDINANCE
DREAM DINNERS
Acct. No. 358211 - 1
Permit No. 1098139

Be It Ordained by the City Council of the City of Chicago:

SECTION 1. Permission and authority are hereby given and granted to DREAM DINNERS, upon the terms and subject to the conditions of this ordinance to maintain and use one (1) sign(s) projecting over the public right-of-way attached to its premises known as 740 N. Damen Ave..

Said sign structure(s) measures as follows; along N Damen Ave:

One (1) at seventeen point five (17.5) feet in length, one point five (1.5) feet in height and twelve point five eight (12.58) feet above grade level.

The location of said privilege shall be as shown on prints kept on file with the Department of Business Affairs and Consumer Protection and the Office of the City Clerk.

Said privilege shall be constructed in accordance with plans and specifications approved by the Department of Transportation (Division of Project Development) and Zoning Department - Signs.

This grant of privilege in the public way shall be subject to the provisions of Section 10-28-015 and all other required provisions of the Municipal Code of Chicago.

The grantee shall pay to the City of Chicago as compensation for the privilege #1098139 herein granted the sum of three hundred (\$300.00) per annum in advance.

A 25% penalty will be added for payments received after due date.


The permit holder agrees to hold the City of Chicago harmless for any damage, relocation or replacement costs associated with damage, relocation or removal of private property caused by the City performing work in the public way.

Authority herein given and granted for a period of five (5) years from and after Date of Passage.

Alderman _____



Proco Joe Moreno 1st Ward

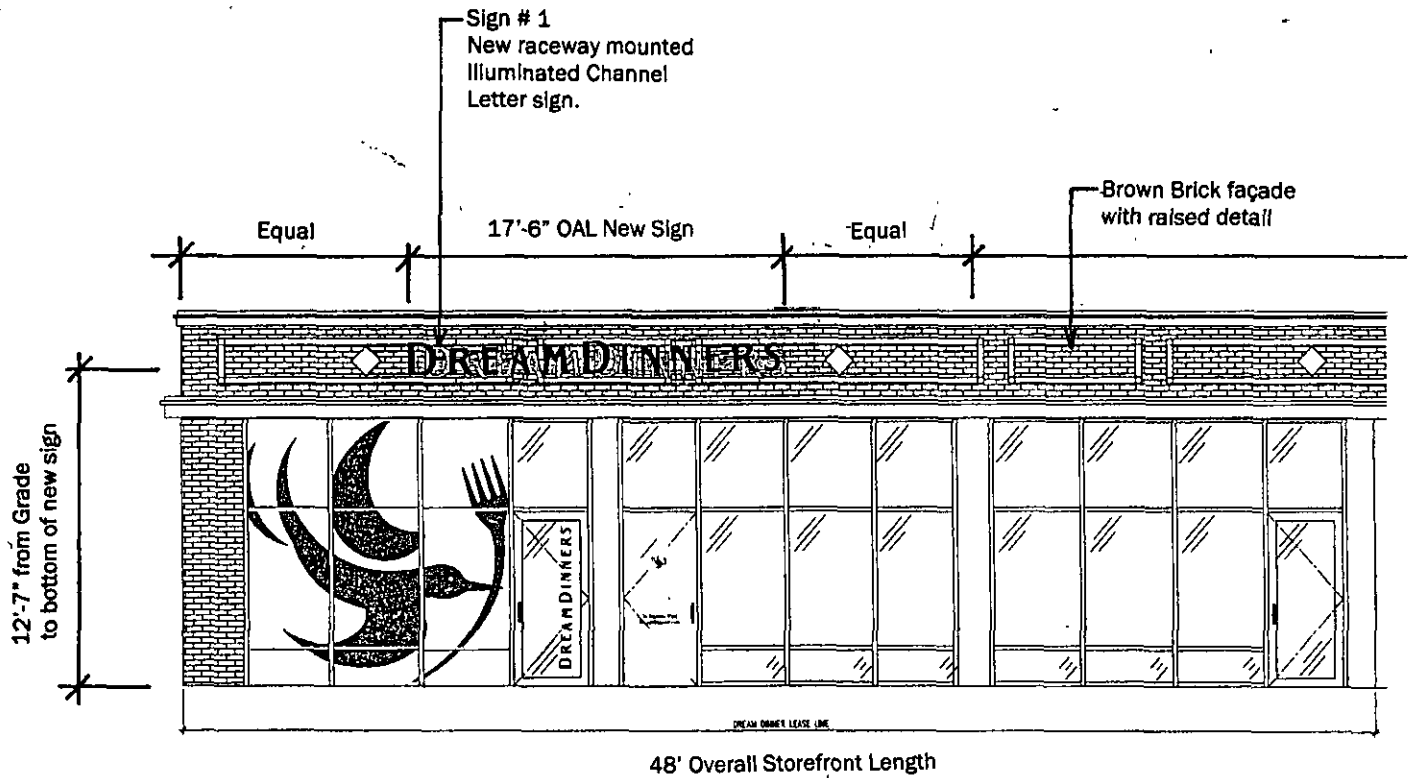

Storefront Elevation
Not to scale

Dream Dinners
740 N. Damen Ave.
Chicago, IL 60622



12/14/2011

Alderman Proco Joe Moreno
Ward # 01
City of Chicago
City Hall, Room 300
121 North LaSalle Street
Chicago, Illinois 60602

Re: An ordinance to use and maintain a portion of the public right-of-way for **one (1) sign(s)** for **DREAM DINNERS**, adjacent to the premises known as **740 N. Damen Ave.**.

Dear Alderman **Proco Joe Moreno**:

The applicant referenced above has requested the use of the public right-of-way for a **sign(s)**. An ordinance has been prepared by the Department of Business Affairs and Consumer Protection – Business Assistance Center - Public Way Use Unit for presentation to the City Council. Because this request was made for properties located in your ward, as approved by you as per the attached, I respectfully request that you introduce the attached ordinance at the next City Council meeting.

If you have any questions regarding this ordinance, please contact Anthony Bertuca at (312) 744-5506.

Department of Business Affairs and Consumer Protection