



# City of Chicago



O2016-483

Office of the City Clerk

## Document Tracking Sheet

<b>Meeting Date:</b>	1/13/2016
<b>Sponsor(s):</b>	Ramirez-Rosa (35)
<b>Type:</b>	Ordinance
<b>Title:</b>	Grant(s) of privilege in public way for Diversey Oz LLC
<b>Committee(s) Assignment:</b>	Committee on Transportation and Public Way

ORDINANCE  
DIVERSEY OZ LLC  
Acct. No. 396743 - 1  
Permit No. 1117775

*Be It Ordained by the City Council of the City of Chicago:*

SECTION 1. Permission and authority are hereby given and granted to DIVERSEY OZ LLC, upon the terms and subject to the conditions of this ordinance to maintain and use three (3) sign(s) projecting over the public right-of-way attached to its premises known as 3431 W. Diversey Ave..

Said sign structure(s) measures as follows; along W. Diversey Avenue:

One (1) at sixteen point six seven (16.67) feet in length, four point seven five (4.75) feet in height and twenty-two (22) feet above grade level.

One (1) at eleven point one seven (11.17) feet in length, nine point six seven (9.67) feet in height and twenty-four (24) feet above grade level.

One (1) at eight point five eight (8.58) feet in length, nine point six seven (9.67) feet in height and twenty-four (24) feet above grade level.

The location of said privilege shall be as shown on prints kept on file with the Department of Business Affairs and Consumer Protection and the Office of the City Clerk.

Said privilege shall be constructed in accordance with plans and specifications approved by the Department of Transportation (Division of Project Development) and Zoning Department - Signs.

This grant of privilege in the public way shall be subject to the provisions of Section 10-28-015 and all other required provisions of the Municipal Code of Chicago.


The grantee shall pay to the City of Chicago as compensation for the privilege #1117775 herein granted the sum of nine hundred (\$900.00) per annum in advance.

A 25% penalty will be added for payments received after due date.

The permit holder agrees to hold the City of Chicago harmless for any damage, relocation or replacement costs associated with damage, relocation or removal of private property caused by the City performing work in the public way.

Authority herein given and granted for a period of five (5) years from and after Date of Passage.

Alderman   
Carlos Ramirez-Rosa 35<sup>th</sup> Ward

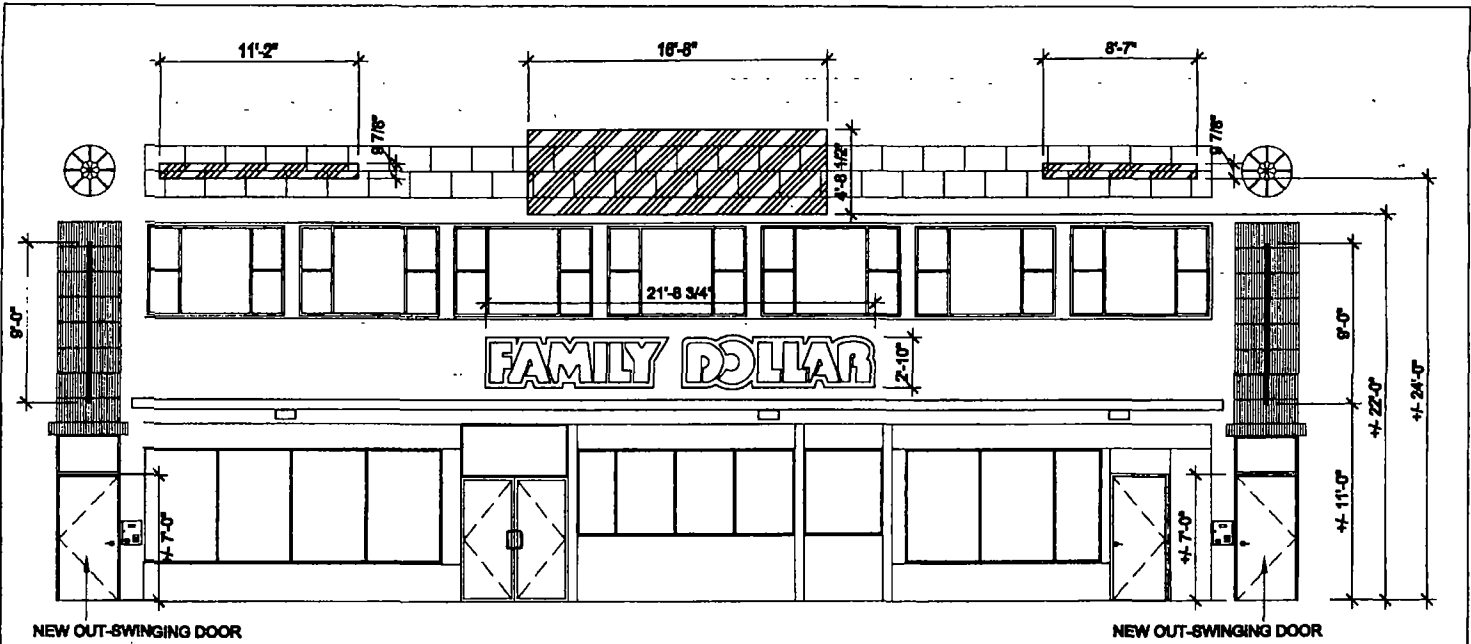

**1 STOREFRONT FACADE**

SCALE: 1/8" = 1'-0"



**STOREFRONT SIGN LEGEND**



NEW SURFACE MOUNTED SIGN, FABRICATED ALUMINUM CHANNEL LETTERS WITH 2" RETURNS PAINTED EMERALD GREEN (FINAL COLOR TBD), STUD MOUNTED WITH 1/2" SPACERS, QUANTITY= 3



NEW 3' x 9' LED ILLUMINATED BLADE SIGNS, ROUTED ALUMINUM FACES BACKED UP WITH ACRYLIC, QUANTITY= 2

chicago design network 850 West Jackson Boulevard Suite 850 Chicago, Illinois 60607 (312) 461-8900 (312) 481-8070 www.chicagodesignnetwork.com architects and allied arts	3429-3433 W DIVERSEY AVE CHICAGO, IL 60647	DIVERSEY OZ, LLC
	MALET REALTY 900 W JACKSON BLVD CHICAGO, IL 60607	STOREFRONT FACADE PUBLIC WAY USE 14 2024 02 1/8" = 1'-0" LGN/2016