



# City of Chicago



O2013-7338

Office of the City Clerk

## Document Tracking Sheet

<b>Meeting Date:</b>	9/11/2013
<b>Sponsor(s):</b>	Reilly, Brendan (42)
<b>Type:</b>	Ordinance
<b>Title:</b>	Grant(s) of privilege in public way for Rehabilitation Institute of Chicago - sanitary sewer
<b>Committee(s) Assignment:</b>	Committee on Transportation and Public Way

ORDINANCE  
REHABILITATION INSTITUTE OF CHICAGO  
Acct. No. 6323 - 5  
Permit No. 1107372

*Be It Ordained by the City Council of the City of Chicago:*

SECTION 1. Permission and authority are hereby given and granted to REHABILITATION INSTITUTE OF CHICAGO, upon the terms and subject to the conditions of this ordinance to construct, install, maintain and use one (1) Sanitary Sewer under the public right-of-way adjacent to its premises known as 630 N. McClurg Ct..

Said Sewer(s) at East Erie Street measure(s):

One (1) at thirty-seven (37) feet in length, and five (5) feet in width for a total of one hundred eighty-five (185) square feet. Said Sanitary sewer shall be approximately seven (7) feet in depth.

The location of said privilege shall be as shown on prints kept on file with the Department of Business Affairs and Consumer Protection and the Office of the City Clerk.

Said privilege shall be constructed in accordance with plans and specifications approved by the Department of Transportation (Office of Underground Coordination) and Department of Water Management.

This grant of privilege in the public way shall be subject to the provisions of Section 10-28-015 and all other required provisions of the Municipal Code of Chicago.

The grantee shall pay to the City of Chicago as compensation for the privilege #1107372 herein granted the sum of four hundred (\$400.00) per annum in advance.


A 25% penalty will be added for payments received after due date.

The permit holder agrees to hold the City of Chicago harmless for any damage, relocation or replacement costs associated with damage, relocation or removal of private property caused by the City performing work in the public way.

Authority herein given and granted for a period of five (5) years from and after Date of Passage.

Alderman

  
Brendan Reilly 42nd Ward

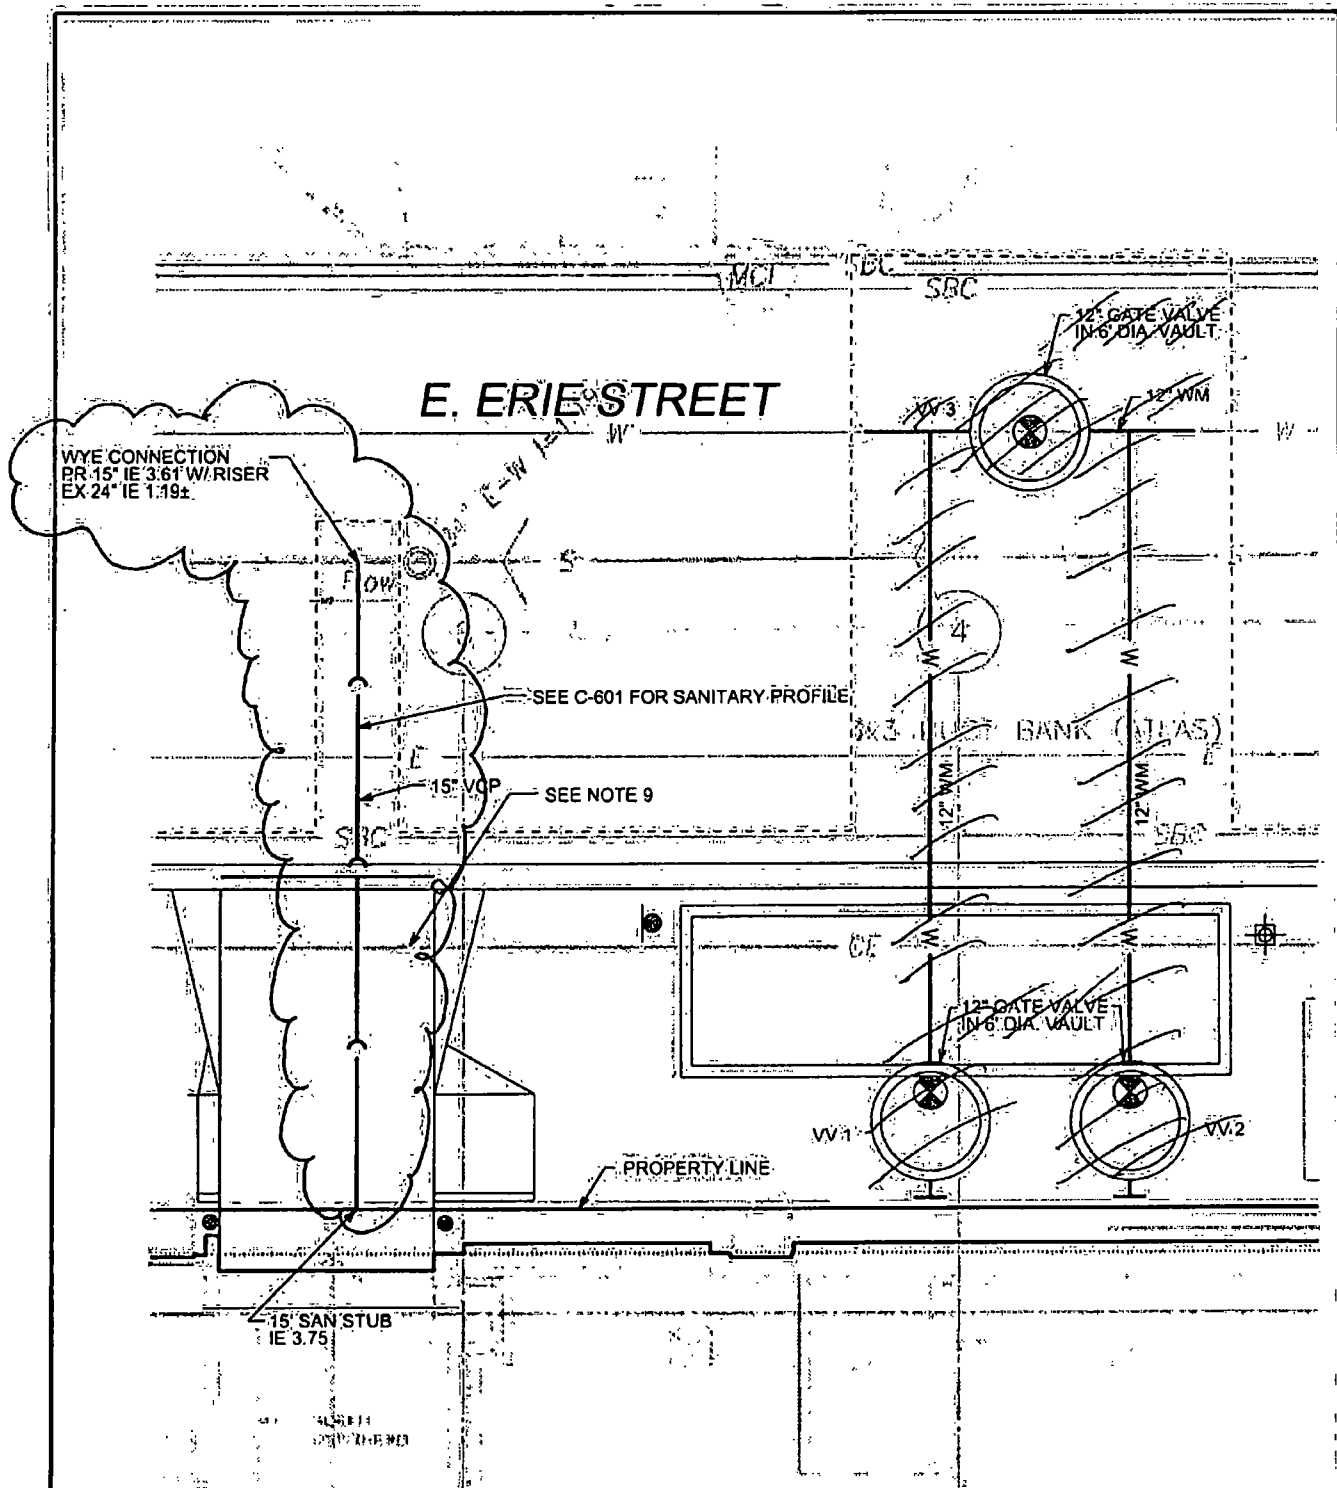

**DATE: 06-10-13**



**V3 Companies**  
7325 Janes Avenue  
Woodridge, IL 60517  
630.724.9200 phone  
630.724.9202 fax  
www.v3co.com

RIC - 630 N. McCLURG SOUT  
ROW ~~WATER MAIN &~~  
SANITARY SEWER EXHIBIT

**CHICAGO**

ILLINOIS



SCALE: 1"= 10'