



City of Chicago



O2014-3475

Office of the City Clerk

Document Tracking Sheet

Meeting Date:	4/30/2014
Sponsor(s):	Waguespack (32)
Type:	Ordinance
Title:	Canopy(s) for Chicago Ashland Webster LLC
Committee(s) Assignment:	Committee on Transportation and Public Way

ORDINANCE
CHICAGO ASHLAND WEBSTER, LLC
Acct. No. 389358 - 1
Permit No. 1112271

Be It Ordained by the City Council of the City of Chicago:

SECTION 1. Permission and authority are hereby given and granted to CHICAGO ASHLAND WEBSTER, LLC, upon the terms and subject to the conditions of this ordinance to construct, install, maintain and use one (1) Canopy(s) projecting over the public right-of-way adjacent to its premises known as 2112 N. Ashland Ave..

Said Canopy(s) at N. Ashland Avenue & W. Webster Avenue measure(s):

One (1) at seventeen point seven five (17.75) feet in length, and eight point zero eight (8.08) feet in width for a total of one hundred forty-three point four two (143.42) square feet.

The location of said privilege shall be as shown on prints kept on file with the Department of Business Affairs and Consumer Protection and the Office of the City Clerk.

Said privilege shall be constructed in accordance with plans and specifications approved by the Zoning Department - Signs.

This grant of privilege in the public way shall be subject to the provisions of Section 10-28-015 and all other required provisions of the Municipal Code of Chicago.


The grantee shall pay to the City of Chicago as compensation for the privilege #1112271 herein granted the sum of fifty (\$50.00) per annum in advance.

A 25% penalty will be added for payments received after due date.

The permit holder agrees to hold the City of Chicago harmless for any damage, relocation or replacement costs associated with damage, relocation or removal of private property caused by the City performing work in the public way.

Authority herein given and granted for a period of five (5) years from and after Date of Passage.

Alderman Scott Waguespack
Scott Waguespack 32nd Ward

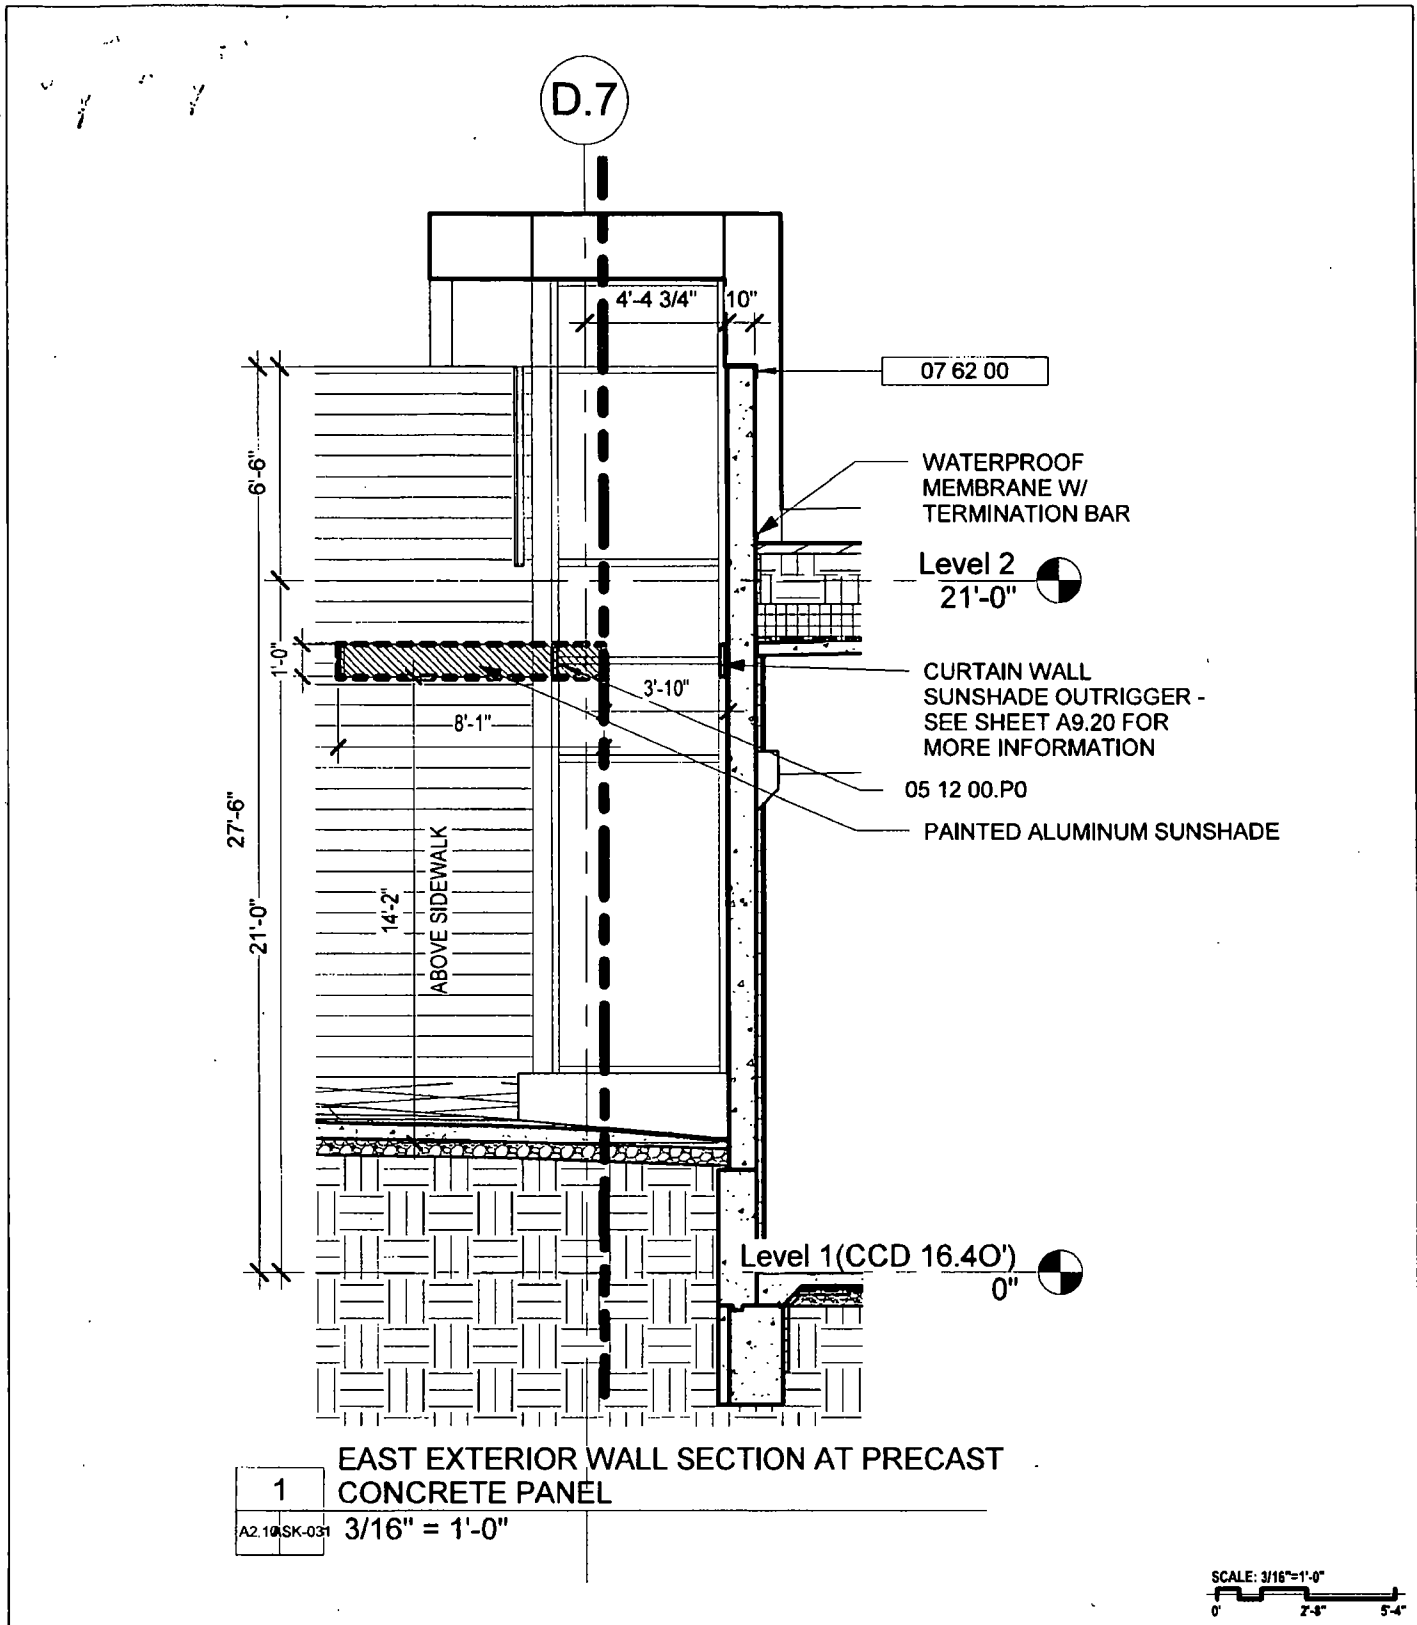

1 EAST EXTERIOR WALL SECTION AT PRECAST CONCRETE PANEL
 A2.10/SK-031 3/16" = 1'-0"

SCALE: 3/16" = 1'-0"
 0' 2'-0" 5'-0"

Mariano's - Ashland Webster

USE OF PUBLIC WAY - SECTION | ASK-031

2112 North Ashland Ave.
 Chicago, Illinois 60614
 Antonovich Associates - Consultant

Chicago Ashland Webster, LLC
 321 North Clark Street, Suite 2440
 Chicago, Illinois 60654
 T: 312.379.5101 F: XXX.XXX.XXXX

224 West Huron Street, Chicago IL 60654
 Phone: 312-266-1126 Fax: 312-266-7123

02/05/14

NO.	DATE	DESCRIPTION
-	-/-/-	---
-	-/-/-	---
-	-/-/-	---



04/30/2014

Alderman **Scott Waguespack**
Ward # **32**
City of Chicago
City Hall, Room **300**
121 North LaSalle Street
Chicago, Illinois 60602

Re: An ordinance to use and maintain a portion of the public right-of-way for **one (1) canopy(ies)** for **CHICAGO ASHLAND WEBSTER, LLC**, adjacent to the premises known as **2112 N. Ashland Ave.**.

Dear Alderman **Scott Waguespack**:

The applicant referenced above has requested the use of the public right-of-way for a **canopy(ies)**. An ordinance has been prepared by the Department of Business Affairs and Consumer Protection – Small Business Center - Public Way Use Unit for presentation to the City Council. Because this request was made for properties located in your ward, as approved by you as per the attached, I respectfully request that you introduce the attached ordinance at the next City Council meeting.

If you have any questions regarding this ordinance, please contact Anthony Bertuca at (312) 744-5506.

Department of Business Affairs and Consumer Protection