



City of Chicago



O2015-7058

Office of the City Clerk

Document Tracking Sheet

Meeting Date:	9/24/2015
Sponsor(s):	Reilly (42)
Type:	Ordinance
Title:	Grant(s) of privilege in public way for Bloomingdales, Inc.
Committee(s) Assignment:	Committee on Transportation and Public Way

ORDINANCE
BLOOMINGDALES, INC.
Acct. No. 85578 - 3
Permit No. 1120224

Be It Ordained by the City Council of the City of Chicago:

SECTION 1. Permission and authority are hereby given and granted to BLOOMINGDALES, INC., upon the terms and subject to the conditions of this ordinance to maintain and use two (2) sign(s) projecting over the public right-of-way attached to its premises known as 600 N. Wabash Ave..

Said sign structure(s) measures as follows; along N. Wabash:

Two (2) at nineteen point seven five (19.75) feet in length, three point one six (3.16) feet in height and thirteen point five eight (13.58) feet above grade level.

The location of said privilege shall be as shown on prints kept on file with the Department of Business Affairs and Consumer Protection and the Office of the City Clerk.

Said privilege shall be constructed in accordance with plans and specifications approved by the Department of Transportation (Division of Project Development) and Zoning Department - Signs.

This grant of privilege in the public way shall be subject to the provisions of Section 10-28-015 and all other required provisions of the Municipal Code of Chicago.


The grantee shall pay to the City of Chicago as compensation for the privilege #1120224 herein granted the sum of six hundred (\$600.00) per annum in advance.


A 25% penalty will be added for payments received after due date.

The permit holder agrees to hold the City of Chicago harmless for any damage, relocation or replacement costs associated with damage, relocation or removal of private property caused by the City performing work in the public way.


Authority herein given and granted for a period of five (5) years from and after 04/22/2014.

Alderman

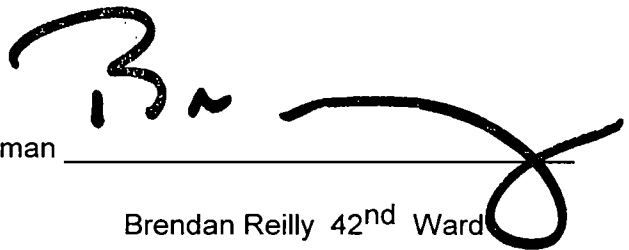
Brendan Reilly 42nd Ward

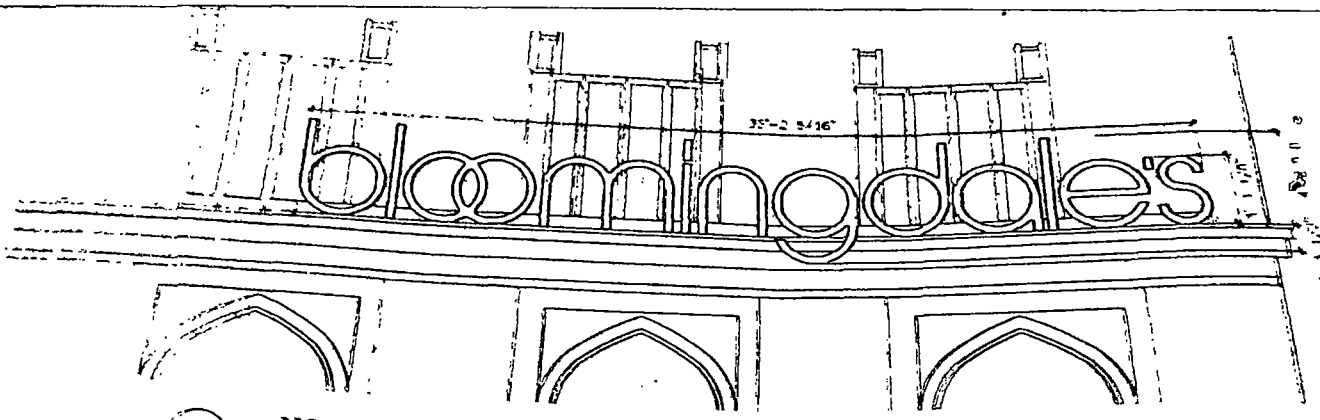

E NORTH & SOUTH ELEVATION SIGNAGE DETAIL
SCALE: 3/8" = 1'-0"

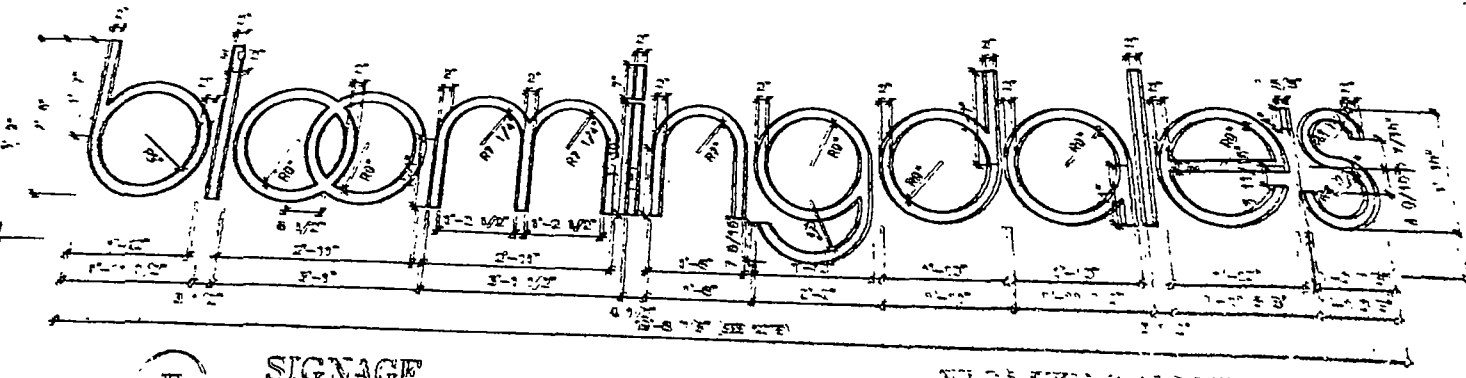

F SIGNAGE
SCALE: 3/4" = 1'-0"