



# City of Chicago



O2019-8315

Office of the City Clerk  
Document Tracking Sheet

<b>Meeting Date:</b>	10/16/2019
<b>Sponsor(s):</b>	Reilly (42)
<b>Type:</b>	Ordinance
<b>Title:</b>	Grant(s) of privilege in public way for Macerich Management - arch
<b>Committee(s) Assignment:</b>	Committee on Transportation and Public Way

ORDINANCE  
MACERICH MANAGEMENT  
Acct. No. 88194 - 2  
Permit No. 1142388

*Be It Ordained by the City Council of the City of Chicago:*

SECTION 1. Permission and authority are hereby given and granted to MACERICH MANAGEMENT, upon the terms and subject to the conditions of this ordinance to maintain and use, as now constructed, one (1) Arch(s) projecting over the public right-of-way adjacent to its premises known as 520 N. Michigan Ave..

Said Arch(s) at N. Michigan Avenue measure(s):

One (1) at twenty (20) feet in length, and one point seven five (1.75) foot in width for a total of thirty-five (35) square feet. Existing arch is approximately eight (8) feet six (6) inches above grade level.

The location of said privilege shall be as shown on prints kept on file with the Department of Business Affairs and Consumer Protection and the Office of the City Clerk..

Said privilege shall be constructed in accordance with plans and specifications approved by the Department of Planning and Development and Department of Transportation (Division of Project Development).


This grant of privilege in the public way shall be subject to the provisions of Section 10-28-015 and all other required provisions of the Municipal Code of Chicago.


The grantee shall pay to the City of Chicago as compensation for the privilege #1142388 herein granted the sum of four hundred (\$400.00) per annum in advance.

A 25% penalty will be added for payments received after due date.

The permit holder agrees to hold the City of Chicago harmless for any damage, relocation or replacement costs associated with damage, relocation or removal of private property caused by the City performing work in the public way.

Authority herein given and granted for a period of five (5) years from and after 09/01/2019.

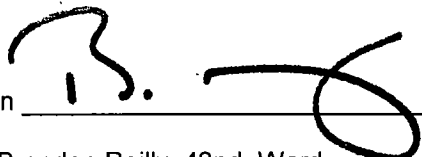Alderman   
Brendan Reilly 42nd Ward

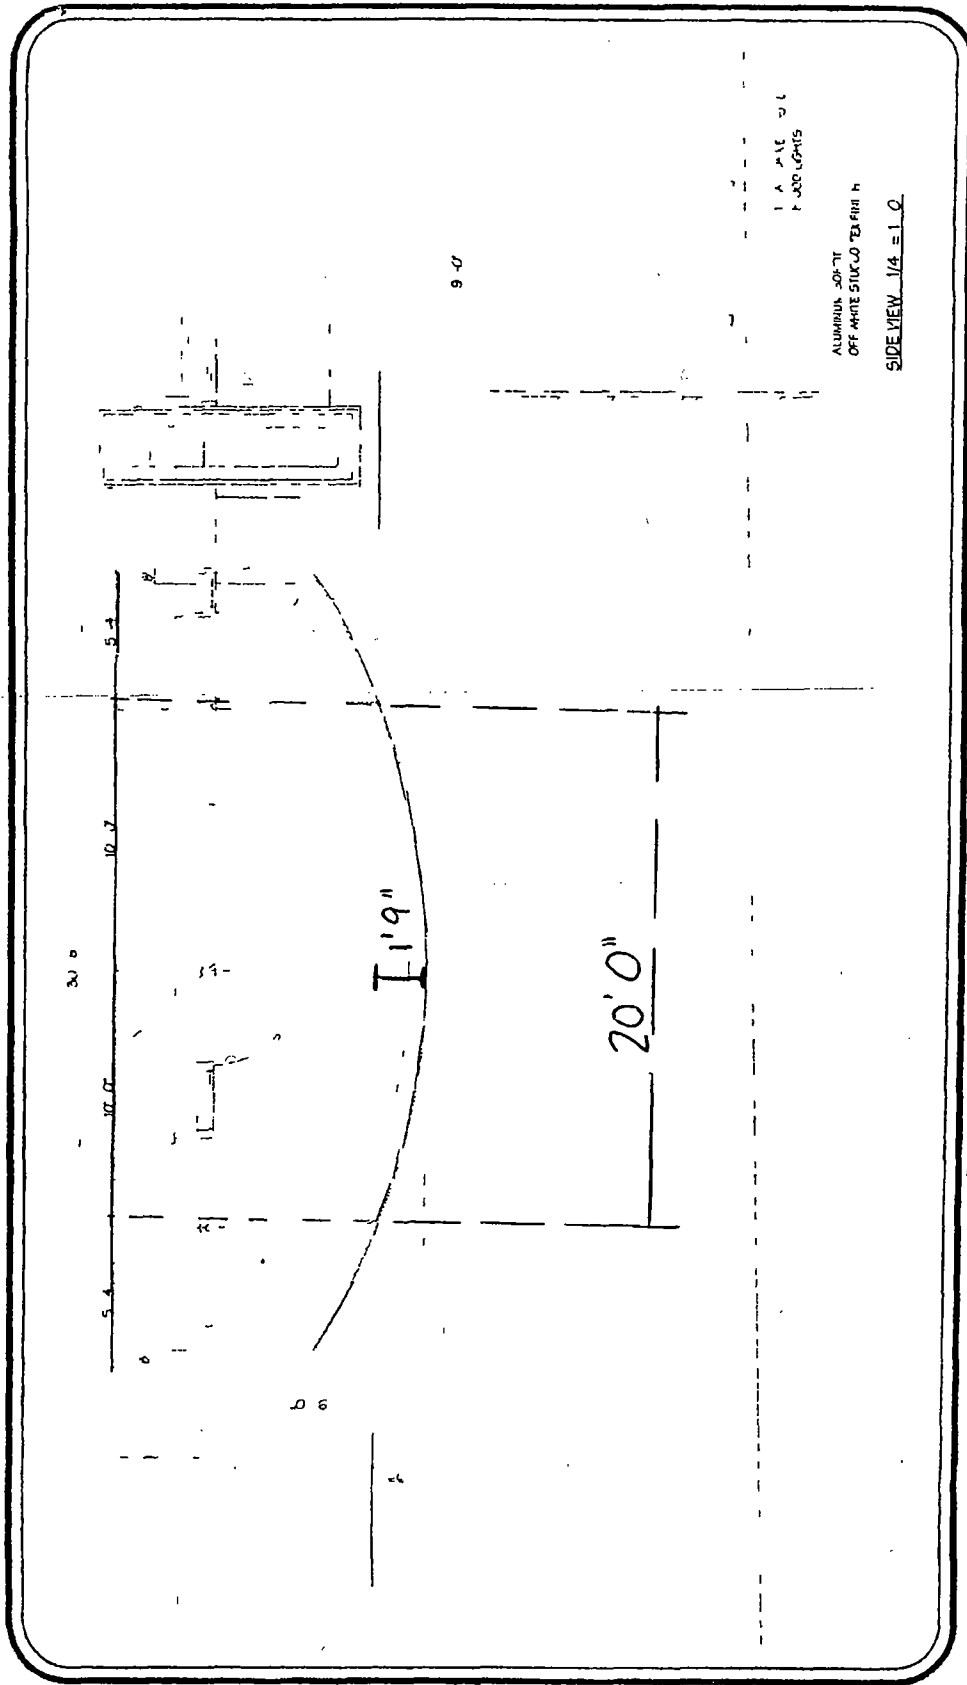

CLIENT: WELDFIELD NORTH BRIDGE  
 ADDRESS: 520 N MILWIG N  
 CITY: CHICAGO  
 STATE: IL  
 ORG. NO.: 5125  
 SCALE: 1/4" = 1'-0"

DESIGNER: JRN  
 DATE: 11P-02  
 SALESPERSON: [blank]  
 SHEET NO: [blank]

CUSTOMER APPROVAL

DATE: [blank]

DOYLE CONTRACTORS, INC. certifies that the work shown on this drawing was prepared by a duly licensed professional engineer or architect in the State of Illinois. This figure is the property of Doyle Contractors, Inc.

DATE: [blank]

REVISION: [blank]

**DOYLE**  
 GENERAL SIGN CONTRACTORS  
 222 WINTERGARDEN RD. SUITE 100  
 ADDISON, IL 60101  
 TEL: 630-544-8400  
 FAX: 630-544-8402