



Office of the Chicago City
Clerk



O2011-7768

Office of the City Clerk

City Council Document Tracking Sheet

Meeting Date:	9/8/2011
Sponsor(s):	Reilly, Brendan (42)
Type:	Ordinance
Title:	Canopy(s) for 3001 Development
Committee(s) Assignment:	Committee on Transportation and Public Way

ORDINANCE
3001 DEVELOPMENT
Acct. No. 365920 - 1
Permit No. 1097979

Be It Ordained by the City Council of the City of Chicago:

SECTION 1. Permission and authority are hereby given and granted to 3001 DEVELOPMENT, upon the terms and subject to the conditions of this ordinance to construct, install, maintain and use one (1) Canopy(s) projecting over the public right-of-way adjacent to its premises known as 1003-05 N. Rush St..

Said Canopy(s) at N. Rush measure(s):

One (1) at twenty-four point five (24.5) feet in length, and eight (8) feet in width for a total of one hundred ninety-six (196) square feet.

The location of said privilege shall be as shown on prints kept on file with the Department of Business Affairs and Consumer Protection and the Office of the City Clerk.

Said privilege shall be constructed in accordance with plans and specifications approved by the Zoning Department - Signs.

This grant of privilege in the public way shall be subject to the provisions of Section 10-28-015 and all other required provisions of the Municipal Code of Chicago.

The grantee shall pay to the City of Chicago as compensation for the privilege #1097979 herein granted the sum of fifty (\$50.00) per annum in advance.

A 25% penalty will be added for payments received after due date.

The permit holder agrees to hold the City of Chicago harmless for any damage, relocation or replacement costs associated with damage, relocation or removal of private property caused by the City performing work in the public way.


Authority herein given and granted for a period of five (5) years from and after Date of Passage.

Alderman


Brendan Reilly 42nd Ward



VIEW OF PUBLIC RIGHT OF WAY
ALONG RUSH STREET

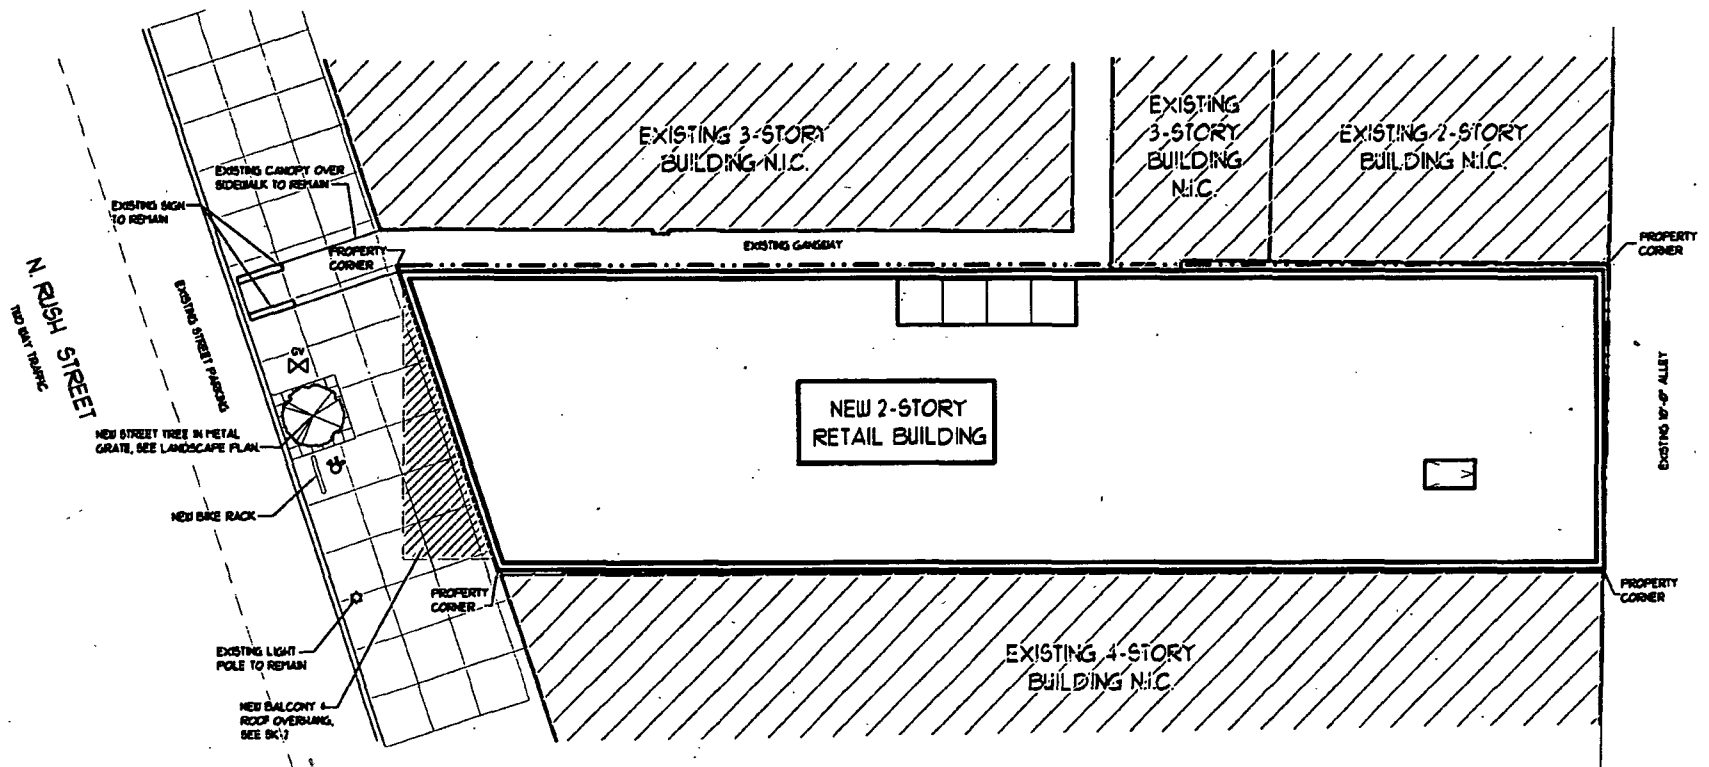


232 North Carpenter
Chicago IL 60607
P 312 228 4488
F 312 228 4499
www.hpaarchitecture.com

Harborside Planners Architecture

1003 N. RUSH ST.
CHICAGO, IL

PLANS AND ALL SPECIFICATION ARE SUBJECT TO REVISION AS DEEMED NECESSARY OR ADVISABLE BY BUILDER, ARCHITECT, OR AS REQUIRED BY LAW.

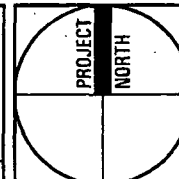

SCALE	1/16" = 1'-0"
DATE	08-04-11

DRAWING	PROPOSED BALCONY & ROOF OVERHANG
---------	--

SK#	1
-----	---