



City of Chicago



Or2017-132

Office of the City Clerk

Document Tracking Sheet

Meeting Date:	3/29/2017
Sponsor(s):	Napolitano (41)
Type:	Order
Title:	Issuance of permits for sign(s)/signboard(s) at 11601 W Touhy Ave - Sign 5
Committee(s) Assignment:	Committee on Zoning, Landmarks and Building Standards

Committee on Zoning, Landmarks and Building Standards

(signs)

ORDERED, That the Commissioner of Buildings is hereby directed to issue 1 sign permit to:

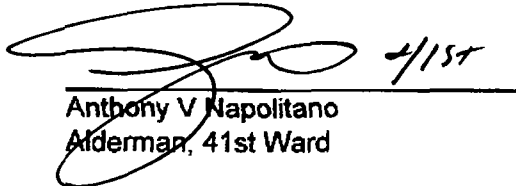
Grate Signs
4044 W McDonough
Joliet, IL 60431

For the erection of one (1) awning sign over 24 feet in height and/or over 100 square feet (in area of one face) at:

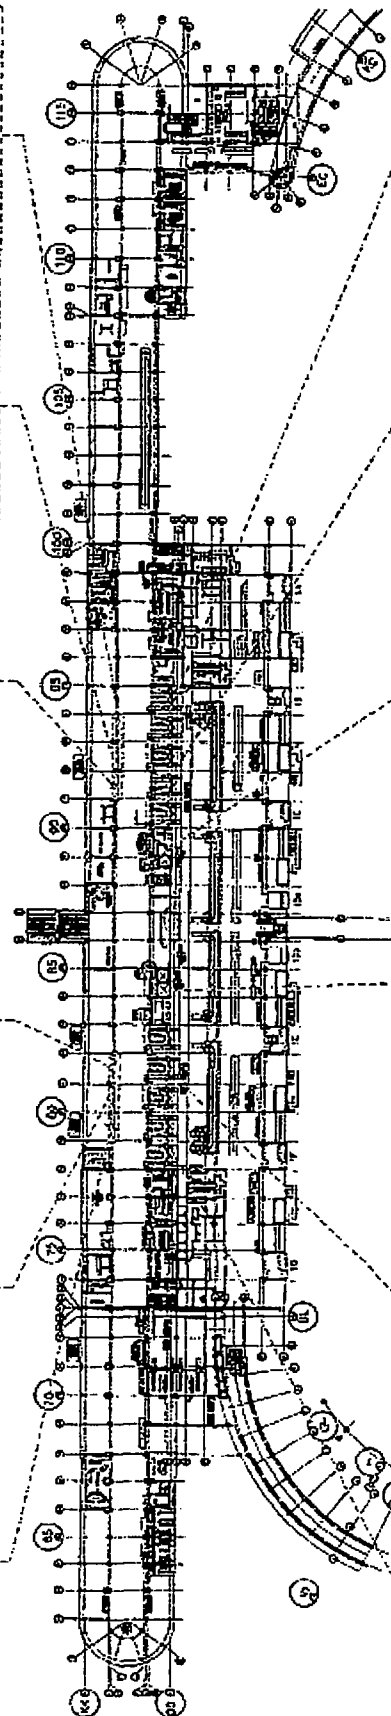
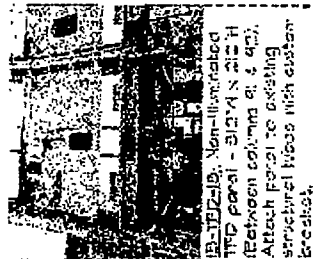
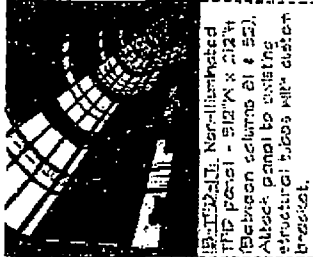
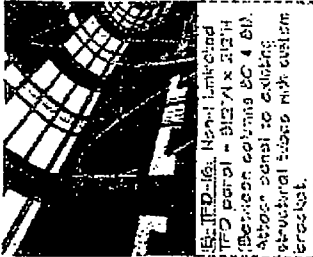
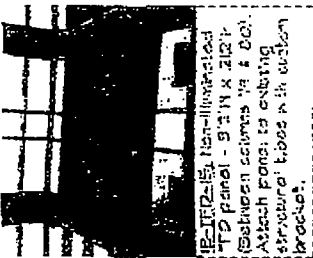
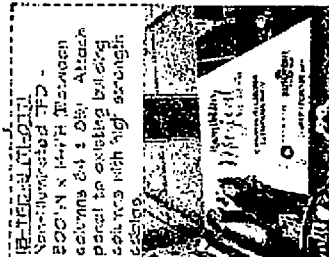
11601 W Touhy
Chicago, IL 60666

#1	Dimensions: length	<u>26 feet</u>	height	<u>17 feet 8 inches</u>
	Height above grade/roof to top of sign	<u>38 feet</u>		
	Total Square Foot Area	<u>459 square feet</u>		
	Elevation	<u>East</u>		

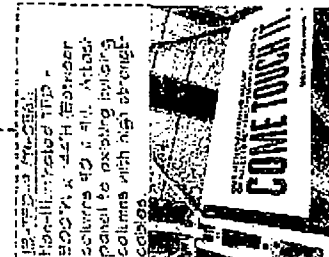
Such sign shall comply with all applicable provisions of TITLE 17 of the Chicago Zoning Ordinance and all other applicable provisions of the Municipal Code of the City of Chicago governing the construction and maintenance of outdoor signs, signboards and structures.


Anthony V Napolitano
Alderman, 41st Ward

12

[illegible]

15-170-10000
Noninvasive
ECG M & N 18 (24) Adult
compare to existing findings
columns with high error
65020.



B-7E2 L01296
 No Illumination TD -
 ESO M K 104 H (Bunker)
 Colombia 42 J det. Arson
 Travel to Chicago noted.
 Operators all high strength.
 08-65



LOCATION PLAN - TERMINAL 1 CONOURSE B - Upper Level
NTS



DEF

3

Sheet No:

TI-UL-TPD

CDA 100%	9/7/14
REVISION	11/20/19
CDA 60%	7/30/19
AS-BUILT	01/04/16
Description:	Date:

PROJECT
CCA - TFD, PHASE I
OHARE INTERNATIONAL AIRPORT
11601 WEST TOWNE AVE.
CHICAGO, IL 60666

CDA Project No: TH13111300

XX

PARACHIN design studios, ltd.
940 west adams street, suite 403
chicago, illinois 60607
ph 312-329-2260 fax 312-329-2265
TomLee@ilclic.com or lee@ilc.com