



# City of Chicago



O2017-4194

Office of the City Clerk

## Document Tracking Sheet

<b>Meeting Date:</b>	5/24/2017
<b>Sponsor(s):</b>	Burnett (27)
<b>Type:</b>	Ordinance
<b>Title:</b>	Grant(s) of privilege in public way for STRS L3 ACQ8 LLC
<b>Committee(s) Assignment:</b>	Committee on Transportation and Public Way

ORDINANCE  
STRS L3 ACQ8 LLC  
Acct. No. 416079 - 1  
Permit No. 1127779

*Be It Ordained by the City Council of the City of Chicago:*

SECTION 1. Permission and authority are hereby given and granted to STRS L3 ACQ8 LLC, upon the terms and subject to the conditions of this ordinance to construct, install, maintain and use one (1) Door Swing(s) on the public right-of-way adjacent to its premises known as 1504 N. Fremont St..

Said Door Swing(s) at N. Femont Street measure(s):

One (1) at three (3) feet in length, and three (3) feet in width for a total of nine (9) square feet.

The location of said privilege shall be as shown on prints kept on file with the Department of Business Affairs and Consumer Protection and the Office of the City Clerk.

Said privilege shall be constructed in accordance with plans and specifications approved by the Department of Transportation (Division of Project Development).


This grant of privilege in the public way shall be subject to the provisions of Section 10-28-015 and all other required provisions of the Municipal Code of Chicago.

The grantee shall pay to the City of Chicago as compensation for the privilege #1127779 herein granted the sum of seventy-five (\$75.00) per annum in advance.


A 25% penalty will be added for payments received after due date.

The permit holder agrees to hold the City of Chicago harmless for any damage, relocation or replacement costs associated with damage, relocation or removal of private property caused by the City performing work in the public way.


Authority herein given and granted for a period of five (5) years from and after Date of Passage.

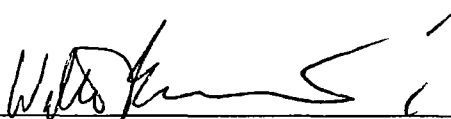Alderman 


Walter Burnett Jr. 27th Ward

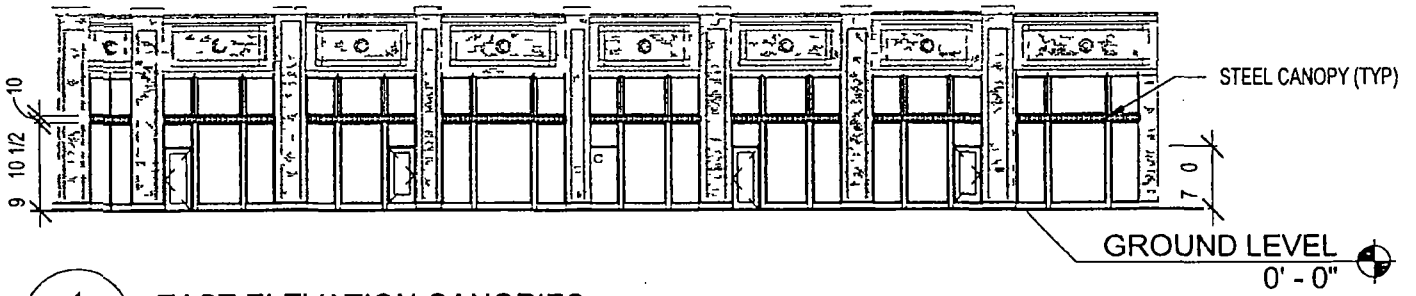

1 EAST ELEVATION CANOPIES  
ASK-02 SCALE 1" = 20'-0"

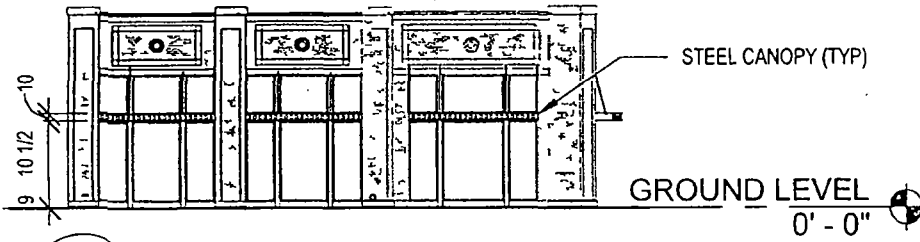

2 SOUTH ELEVATION CANOPIES  
ASK-02 SCALE 1" = 20'-0"

	<p><b>OKW Architects</b> 600 West Jackson Blvd Chicago IL 60661 T 312 798 7700 F 312 798 7777 www.okwarchitects.com</p>	<p>1504 N FREMONT ST RETAIL DEVELOPMENT</p> <p>1504 N FREMONT ST CHICAGO IL 60642</p>	<p><b>ASK-02</b></p>
			<p>DATE 03/21/17</p>