



Office of the Chicago City
Clerk



Or2012-187

Office of the City Clerk

City Council Document Tracking Sheet

Meeting Date:	4/24/2012
Sponsor(s):	Balcer, James (11)
Type:	Order
Title:	Issuance of permits for sign(s)/signboard(s) at 815 W Pershing Rd
Committee(s) Assignment:	Committee on Zoning, Landmarks and Building Standards

CITY COUNCIL MEETING:

INTRODUCED: April 18, 2012

Ordered, That the commissioner of buildings is hereby authorized and directed to issue

A sign permit to: **SignEffects**

**1400 Norwood
Itasca, IL 60143**

For the erection of a sign/signboard over 24 feet in height and /over 100 square feet


(in area of one face) at: **815 W. Pershing Road**

Dimensions: Length **21'0"** Height **7'9"**

Height above grade/roof to top of sign **28'0"**

TOTAL SQUARE FOOT AREA **163'0"**

To be legal, Such sign(s) must comply with all applicable provisions of TITLE 17 to the Chicago Zoning Ordinance and all other applicable provisions of the Municipal Code of the City of Chicago governing the construction and maintenance of outdoor signs, signboards and structures.

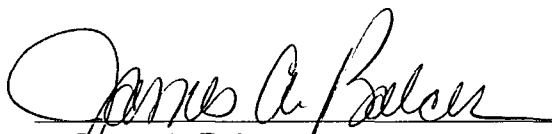
James A. Balcer
Alderman, 11th Ward



(1) COMPLETE S/F INTERNALLY ILLUMINATED CABINET SIGN, WITH FLEX FACE. FIRST SURFACE DECORATION. THE CABINET DEPTH IS TO BE 10". THE RETAINER IS FIGURED FOR 2 3/4". THE SIGN IS TO BE UL LISTED WITH A SERVICE SWITCH INSTALLED. THE SIGN IS TO BE FLUSH MOUNTED TO WALL.

COLORS:
 CABINET: BLACK
 COPY: WHITE
 FACE BORDER: WHITE
 BKGD: 3630-73 DARK RED

(1) COMPLETE SET OF 3/16" ALUMINUM LETTERS. THE LETTERS ARE TO BE STUD MOUNTED TO WALL

COLORS:
 COPY: BLACK

**GOODMAN
 AIR CONDITIONING
 & HEATING
 CHICAGO, IL**

ALL INFORMATION CONTAINED ON THIS DRAWING IS CONFIDENTIAL AND PROPRIETARY. IT IS THE SOLE PROPERTY OF ADAMS SIGNS AND IS NOT TO BE REPRODUCED BY ANYONE WITHOUT WRITTEN CONSENT FROM ADAMS SIGNS.

THIS SIGN SHALL REMAIN THE PROPERTY OF ADAMS SIGNS UNTIL FULLY PAID FOR.

ACCEPTED BY: _____ DATE: _____



ADAMS ELECTRIC SIGNS
MASSILLON, OHIO

SCALE: 1/4" = 1'-0"

DATE: 12-20-11

SALES: DARRYL

ART: RS


DWG.#: 1211027

CKD.:

AS BUILT:

CABINET TRIM SIZE:

FACE TRIM SIZE:

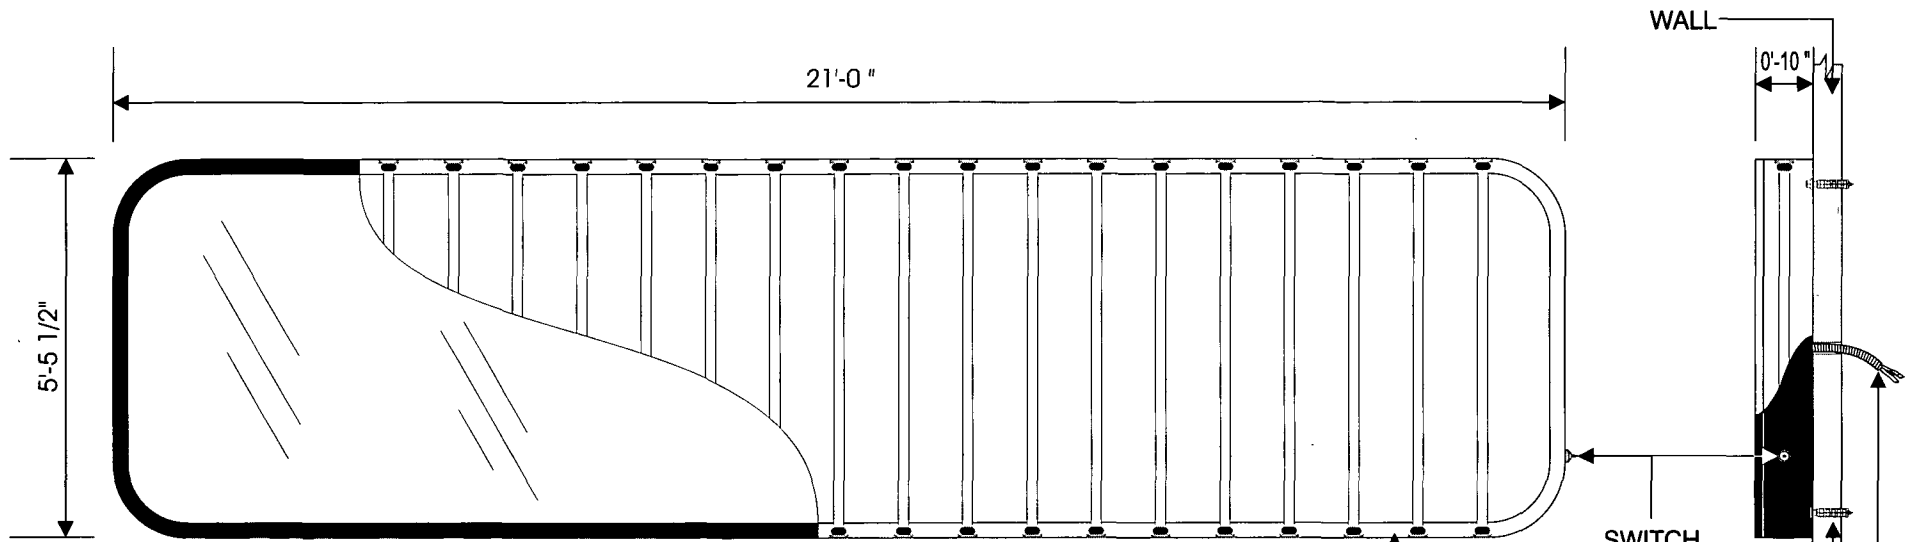

ALUMINUM CABINET CONSTRUCTION
 FLEX FACES
 21 - 64" DAYLIGHT HO T12 LAMPS
 4 BALLASTS
 14 AMPS TOTAL

2 3/4" RETAINER

SWITCH

FASTENERS
 APPLICABLE TO
 WALL CONSTRUCTION

ELECTRIC

GOODMAN
 AIR CONDITIONING
 & HEATING
 CHICAGO, IL

ALL INFORMATION CONTAINED ON THIS DRAWING IS CONFIDENTIAL AND PROPRIETARY. IT IS THE SOLE PROPERTY OF ADAMS SIGNS AND IS NOT TO BE REPRODUCED BY ANYONE WITHOUT WRITTEN CONSENT FROM ADAMS SIGNS.

THIS SIGN SHALL REMAIN THE PROPERTY OF ADAMS SIGNS UNTIL FULLY PAID FOR.

ACCEPTED BY: _____ DATE: _____



ADAMS ELECTRIC SIGNS
MASSILLON, OHIO

SCALE: 1/4" = 1'-0"

DATE: 12-20-11 / 3-1-12

SALES: DARRYL

ART: RS


DWG.#: 1211027

CKD.:

AS BUILT:

CABINET TRIM SIZE:

FACE TRIM SIZE:

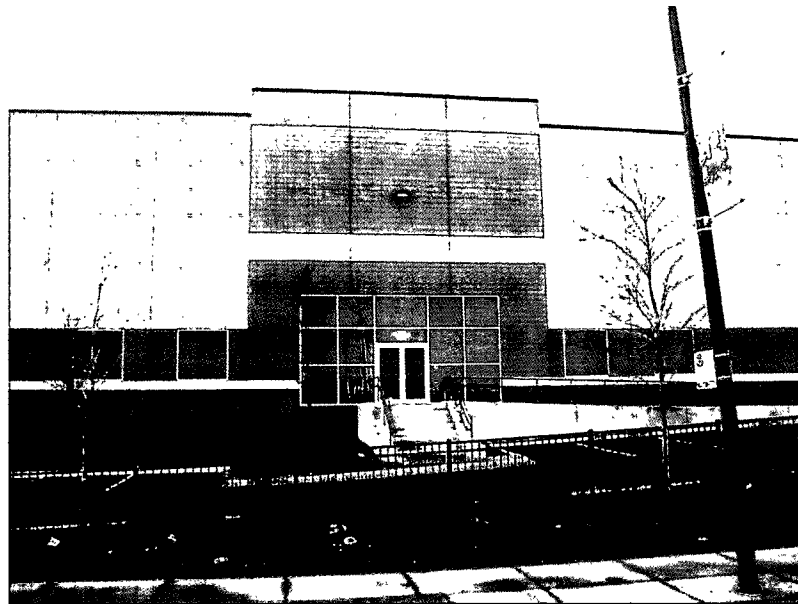

**GOODMAN
AIR CONDITIONING
& HEATING
CHICAGO, IL**

ALL INFORMATION CONTAINED ON THIS DRAWING IS CONFIDENTIAL AND PROPRIETARY. IT IS THE SOLE PROPERTY OF ADAMS SIGNS AND IS NOT TO BE REPRODUCED BY ANYONE WITHOUT WRITTEN CONSENT FROM ADAMS SIGNS.

THIS SIGN SHALL REMAIN THE PROPERTY OF ADAMS SIGNS UNTIL FULLY PAID FOR.

ACCEPTED BY: _____ DATE: _____



**ADAMS ELECTRIC SIGNS
MASSILLON, OHIO**

SCALE: NTS

DATE: 12-20-11

SALES: DARRYL

ART: RS

DWG.#: 1211027

CKD.:

AS BUILT:

CABINET TRIM SIZE:

FACE TRIM SIZE: