



City of Chicago



O2014-1987

Office of the City Clerk

Document Tracking Sheet

Meeting Date:	3/5/2014
Sponsor(s):	Reilly (42)
Type:	Ordinance
Title:	Grant(s) of privilege in public way for East Bellevue LLC
Committee(s) Assignment:	Committee on Transportation and Public Way

ORDINANCE
EAST BELLEVUE, LLC
Acct. No. 368864 - 1
Permit No. 1108881

ORDINANCE
EAST BELLEVUE, LLC
Acct. No. 368864 - 1
Permit No. 1108881

Be It Ordained by the City Council of the City of Chicago:

SECTION 1. Permission and authority are hereby given and granted to EAST BELLEVUE, LLC, upon the terms and subject to the conditions of this ordinance to maintain and use four (4) sign(s) projecting over the public right-of-way attached to its premises known as 21 E. Bellevue Pl...

Said sign structure(s) measures as follows; along Bellevue:

One (1) at two point zero eight (2.08) feet in length, two point nine two (2.92) feet in height and thirty-three (33) feet above grade level.

One (1) at fifteen point three three (15.33) feet in length, one point four two (1.42) feet in height and thirty-one (31) feet above grade level.

One (1) at three point one seven (3.17) feet in length, ten point six seven (10.67) feet in height and twelve (12) feet above grade level.

One (1) at six point three three (6.33) feet in length, point eight three (.83) feet in height and thirty (30) feet above grade level.

The location of said privilege shall be as shown on prints kept on file with the Department of Business Affairs and Consumer Protection and the Office of the City Clerk.

Said privilege shall be constructed in accordance with plans and specifications approved by the Department of Transportation (Division of Project Development) and Zoning Department - Signs.

This grant of privilege in the public way shall be subject to the provisions of Section 10-28-015 and all other required provisions of the Municipal Code of Chicago.

The grantee shall pay to the City of Chicago as compensation for the privilege #1108881 herein granted the sum of four hundred seventy-five (\$475.00) per annum in advance.


A 25% penalty will be added for payments received after due date.

The permit holder agrees to hold the City of Chicago harmless for any damage, relocation or replacement costs associated with damage, relocation or removal of private property caused by the City performing work in the public way.

Authority herein given and granted for a period of five (5) years from and after Date of Passage.


Alderman _____


Brendan Reilly 42nd Ward

 

* All penetration attachments will require 1 1/2" sleeve for anchor to guarantee proper installation.

Square Footage:
 Logo - 5.9 sq ft
 "Thompson" - 22.82 sq ft
 "Chicago" - 5.32 sq ft

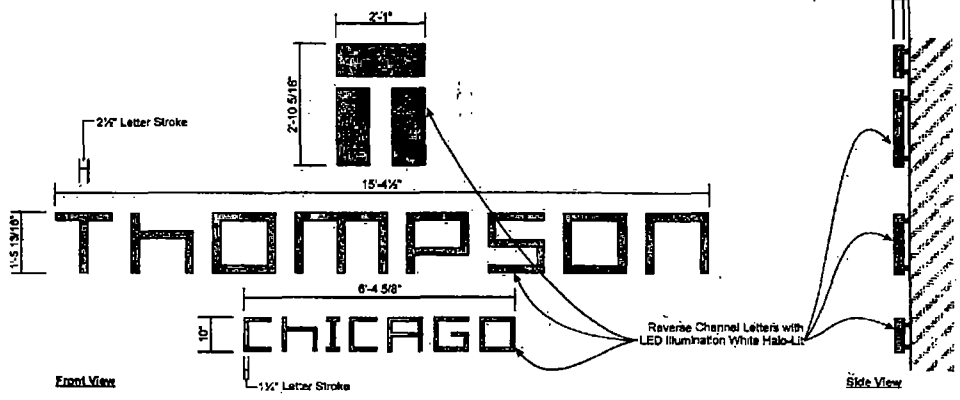

E2 Reverse Halo-Lit Channel Letters -

Scale: 1/2" = 1'-0"
 3" Deep, anodized aluminum, dark bronze (exact color to be determined), reverse channel letters
 Halo illuminated using White LEDs.
 Overall logo is 7'-4 1/2" x 3'-0". Logo Letters are to have 1 1/2" stand-off clips to allow for halo illumination.
 Prior to installation letters to be sealed on the back side.


Photocell controller added to primary power junction box.

Electrical:
 Electric to be remote.
 (1) 120 volt circuit is required to be run down void between precast & granite.
 Electrician will need to provide electrical junction within 6'-0" of sign area.

Qty. Required: (1) Set of "THOMPSON CHICAGO" Letters and Logo

NOTE: Repair existing holes in granite from previous logo.

FOR PERMIT PURPOSES



Thompson Chicago
Chicago, IL



Sign Type: Exterior Signage
 Job Number #: 7001255
 Drawing Name: 7001255-Thompson Chicago, Chicago IL.dwg

DATE/REVISIONS: 05/30/13 PMF
 06/26/13 PMF 07/02/13 TVS 08/23/13 PMF
 09/26/13 PMF 09/26/13 PMF


SIGN E2

SOUTH WATER
SIGNS


1811 N. Green Ave., Bensenville, IL 60015

© Copyright 2011 by South Water Signs, LLC
 ALL RIGHTS RESERVED. THIS IS THE PROPERTY OF SOUTH WATER SIGNS, LLC.
 AND MAY NOT BE REPRODUCED IN PART OR WHOLE WITHOUT
 WRITTEN PERMISSION FROM SOUTH WATER SIGNS, LLC.

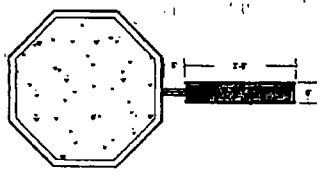

E4 Restaurant Flag Sign - Plan View
Scale 1/2" = 1'-0"

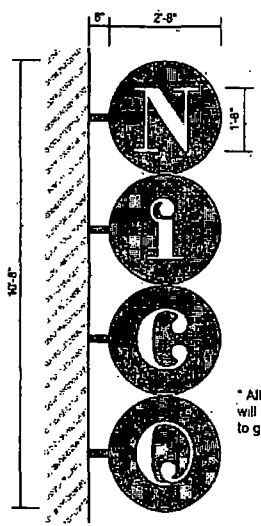


* All penetration attachments will require 1 1/2" sleeve for anchor to guarantee proper installation.

E4 Restaurant Flag Sign - Front View
Scale 1/2" = 1'-0"

6" Deep, anodized aluminum, dark bronze, cabinets with push-thru white acrylic letters, and internal LED illumination. Apply diffuser film as necessary to diffuse white LED lighting within letters. Raceway is hidden within blades. 120 volt circuit will be provided by electrician and stubbed out at attachment point of blade sign. Photocell controller added to primary power junction box.

Qty. Required: (1) Flag Sign

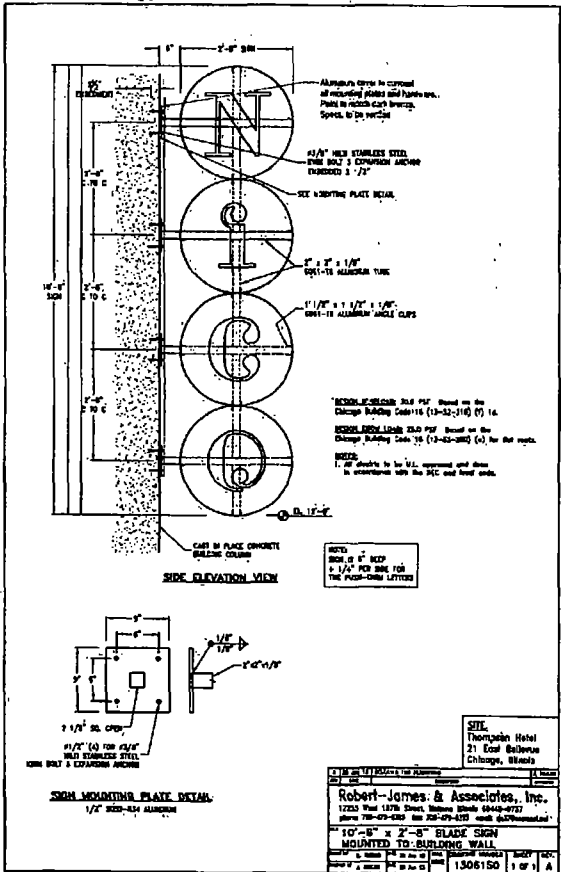

1. 20" x 20" x 1/4" ANGLE CLIPS
2. 1/2" x 1/4" x 1/4" ANGLE CLIPS
3. 1/2" x 1/4" x 1/4" ANGLE CLIPS

NOTE: 1/2" x 1/4" x 1/4" ANGLE CLIPS FOR THE SIGN-ON LETTERS

SIGN MOUNTING PLATE DETAIL
1/2" SLEEVE-3/4" ALUMINUM

Robert-James & Associates, Inc.
1225 West 137th Street, Suite 200 (848-9772)
Phone 708-29-2100 Fax 708-29-2100

10'-0" x 2'-8" BLADE SIGN MOUNTED TO BUILDING WALL

DATE: 08/28/13
DRAWN BY: [Signature]
CHECKED BY: [Signature]
SCALE: 1/2" = 1'-0"
SHEET NO: 1306150 1 OF 1

THOMPSON SIGNS

Thompson Chicago Chicago, IL

Sign Type: Exterior Signage
Job Number #: 7001255
Drawing Name: 7001255_Thompson Chicago_Chicago IL.cdr

DATE/REVISIONS: 09/30/13 PMF
08/28/13 PMF 07/02/13 TVS 08/28/13 PMF
08/28/13 PMF 08/11/13 PMF

SIGN E4 - OPTION 1

SOUTH WATER SIGNS

124 N. Church St., Springfield, IL 62760

© COPYRIGHT 2011 BY SOUTH WATER SIGNS, LLC. ALL RIGHTS OF THE SCALE PROPERTY OF SOUTH WATER, LLC. AND MAY NOT BE REPRODUCED IN PART OR WHOLE WITHOUT WRITTEN PERMISSION FROM SOUTH WATER SIGNS, LLC.