



City of Chicago



O2014-5614

Office of the City Clerk

Document Tracking Sheet

Meeting Date:	6/25/2014
Sponsor(s):	Smith (43)
Type:	Ordinance
Title:	Grant(s) of privilege in public way for Speedmo St James LLC - step
Committee(s) Assignment:	Committee on Transportation and Public Way

ORDINANCE
SPEEDMO ST. JAMES, LLC
Acct. No. 390582 - 1
Permit No. 1113217

Be It Ordained by the City Council of the City of Chicago:

SECTION 1. Permission and authority are hereby given and granted to SPEEDMO ST. JAMES, LLC, upon the terms and subject to the conditions of this ordinance to maintain and use, as now constructed, one (1) Step(s) on the public right-of-way adjacent to its premises known as 425 W. St James Pl..

Said Step(s) at St. James Place measure(s):

One (1) at seven point zero eight (7.08) feet in length, and two point six seven (2.67) feet in width for a total of eighteen point nine (18.9) square feet.

The location of said privilege shall be as shown on prints kept on file with the Department of Business Affairs and Consumer Protection and the Office of the City Clerk.

Said privilege shall be constructed in accordance with plans and specifications approved by the Department of Transportation (Division of Project Development).

This grant of privilege in the public way shall be subject to the provisions of Section 10-28-015 and all other required provisions of the Municipal Code of Chicago.

The grantee shall pay to the City of Chicago as compensation for the privilege #1113217 herein granted the sum of zero (\$0.00) per annum in advance.


A 25% penalty will be added for payments received after due date.

The permit holder agrees to hold the City of Chicago harmless for any damage, relocation or replacement costs associated with damage, relocation or removal of private property caused by the City performing work in the public way.

Authority herein given and granted for a period of five (5) years from and after Date of Passage.

Alderman 

Michele Smith 43rd Ward

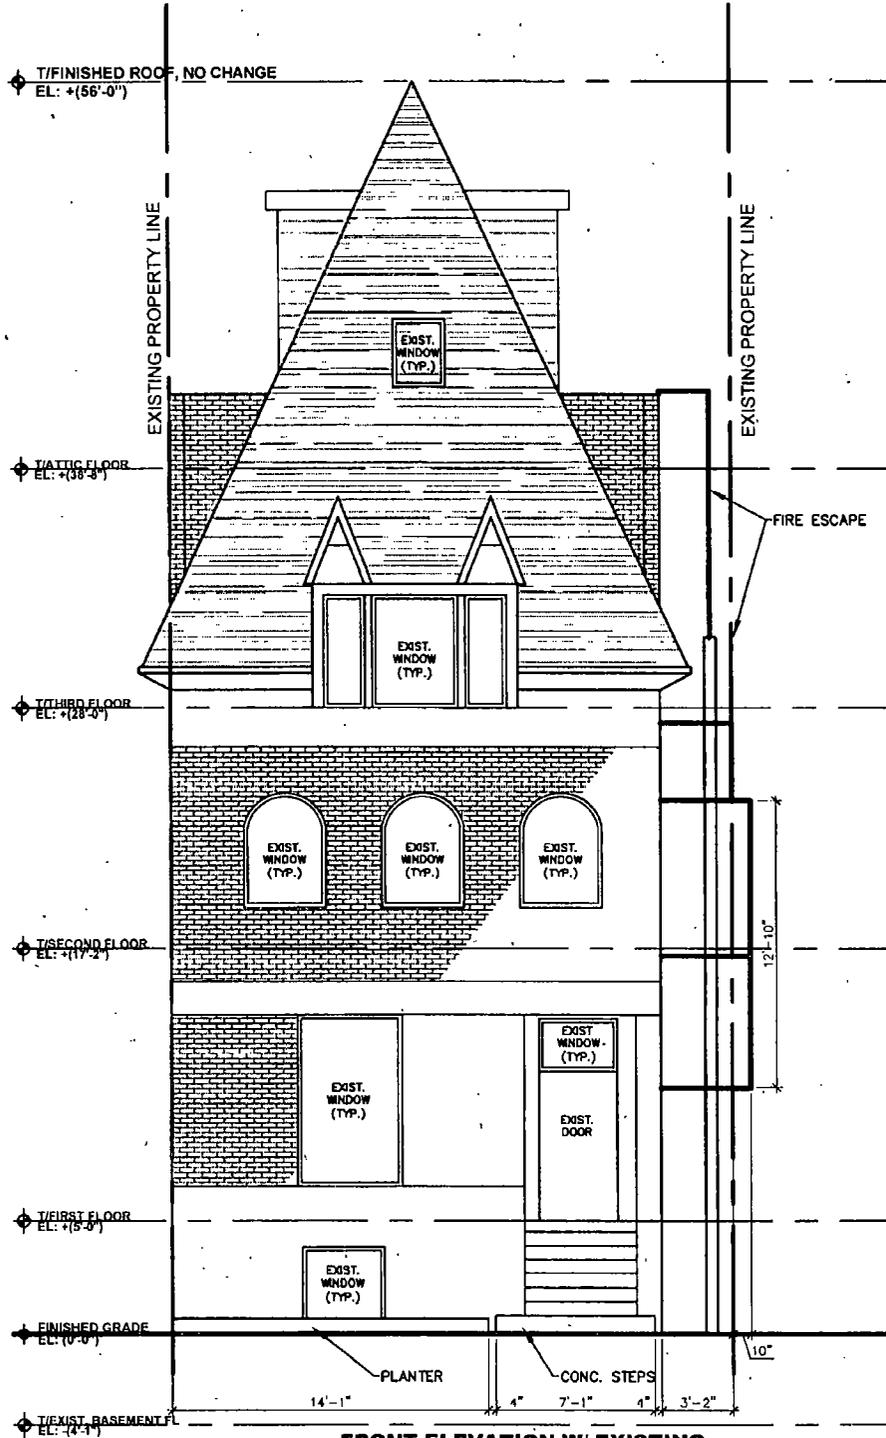

**FRONT ELEVATION W/ EXISTING
CONCRETE STEPS, FIRE ESCAPE,
& PLANTER**

1 SCALE 1/8" = 1'-0"