



Office of the City Clerk



Or2012-620

Office of the City Clerk

City Council Document Tracking Sheet

Meeting Date:	10/3/2012
Sponsor(s):	Reilly, Brendan (42)
Type:	Order
Title:	Issuance of permits for sign(s)/signboard(s) at 530 N Wabash Ave - Application No. 100454478
Committee(s) Assignment:	Committee on Zoning, Landmarks and Building Standards

(signs)

ORDERED, That the Commissioner of Buildings is hereby directed to issue a sign permit to: (Contractor's name and address)

OLYMPIC SIGNS, INC

1130 N GARFIELD

LOMBARD, IL 60148

for the erection of a sign/signboard over 24 feet in height and/or over 100 square feet (in area of one face) at : (Busines NAME & ADDRESS)

PF CHANG'S

530 N. WABASH AVE.


CHICAGO, IL 60611

Dimensions: length 21' 11" height 5' 5"

height above grade/roof to top of sign 14' 5"

TOTAL SQUARE FOOT AREA 119

Such sign(s) shall comply with all applicable provisions of TITLE 17 of the Chicago Zoning Ordinance and all other applicable provisions of the Municipal Code of the City of the City of Chicago governing the construction and maintenance of outdoor signs, signboards and structures.

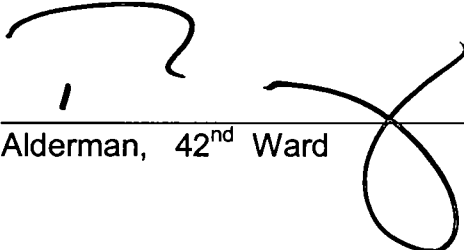
Alderman, 42nd Ward



CITY OF CHICAGO

DEPARTMENT OF BUILDINGS

Sign Permit Application

APPROVAL NUMBER 20223	APPLICATION NUMBER 100454478	ANNUAL FEE	WORK CODE	DRAWINGS ATTACHED <input type="checkbox"/> YES <input type="checkbox"/> NO
--------------------------	---------------------------------	------------	-----------	---

DATE OF APPLICATION 08/20/2012	
ADDRESS OF SIGN 530 N WABASH AVE, 60611-	
BUILDING	ORIGINAL PERMIT NUMBER
TYPE OF PERMIT NEW CONSTRUCTION (SIGN)	
PAYER OF ANNUAL INSPECTION MCAFFEE, MIKE 7676 E PINNACLE PEAK ROAD SCOTTSDALE, AZ 85255 (480)888-3000	
SIGN MANUFACTURER CHANDLER SIGNS	
ADDRESS WHERE SIGN CAN BE SEEN PRIOR TO ERECTION	
TICKET NUMBER 0	REINSPECTION CONTROL NUMBER
TYPE OF SUPPORT FOR SIGN AWNINGS	
SIGN BOARD SUPPORT MEMBERS OTHER	
ANNUAL FEE	_____
CONSTRUCTION FEE	400.00
1017 B FEE	_____
TOTAL FEE	400.00
AMOUNT PAID	200.00
BALANCE DUE	\$ 200.00

TYPE OF SIGN AWNING					
LENGTH	FT 21	IN 11	HEIGHT	FT 5	IN 5
AREA	SQ FT 119	WEIGHT		LBS 250	
SIGN HEIGHT ABOVE GRADE/ROOF					FT 9
SHAPE OF SIGN REGULAR					
SIGN WILL READ PF CHANG'S					
NO OF LAMPS 0			TOTAL WATTAGE		
TYPE OF LAMP					
NO OF BALLAST/TRANSFORMERS 0			INPUT OF TRANSFORMERS		
CONTRACTOR WILL INSTALL			<input checked="" type="checkbox"/> FEEDERS <input checked="" type="checkbox"/> CUSTOMER LEADS		
TYPE OF SWITCH					
LOCATION OF SWITCH					
SIGN LOCATION RECOVER EXISTING AWNING FRAME W/ NEW FABRIC & BUSINESS NAME ON VALENCE (COPY SIZE 9" X 54" = 12 SQ FT) ON EAST ELEVATION.					

The undersigned certvfy that the statements in this application are true and correct and that all work done under the proposed permit will conform to the requirements of the Chicago Municipal Code

	REG NO
ELECT CONTR	
ADDRESS	
SUPERVISOR SIGNATURE	

BOND NO	REG NO N91822
SIGN ERECTOR OLYMPIC SIGNS INC.	SIGNER
ADDRESS 1130 N. GARFIELD LOMBARD IL, 60148	
SIGNATURE	

The permit issued on this application will authorize only signs here applied for. If other signs are to be erected they must be covered by additional permits.

City of Chicago
Rahm Emanuel, Mayor



Department of Buildings
Michael Merchant, Commissioner

TYPE OF BUSINESS • <u>COM DINING</u> Other: _____ Name: _____ LIC # _____ Renewal Date _____	SIGN BOND REQUIRED? <input type="checkbox"/> YES COUNCIL ORDER REQUIRED <input type="checkbox"/> YES
Projects Over: <input checked="" type="checkbox"/> Private Property <input checked="" type="checkbox"/> Public Way Grant Permit #: <u>1073399</u> <input checked="" type="checkbox"/> Planned Development/Manufacturing PMD/PD# <u>PD124</u> Zoning District <u>OTHER</u> Other <u>PD124</u>	IS SPECIAL PERMISSION REQUIRED FROM CHIEF ELECTRICAL <input type="checkbox"/> YES IF YES, ATTACH LETTER OF REQUEST
TYPE OF SIGN: <input type="checkbox"/> ADVERTISING <input type="checkbox"/> ILLUMINATE <input type="checkbox"/> MOVEABLE <input checked="" type="checkbox"/> BUSINESS <input type="checkbox"/> FLASHING	TIME STAMP
TOTAL STREET FRONTAGE OF LOT (IN FEET) _____ <u>110</u> TOTAL AREA OF NEW SIGN (SQ FT) _____ <u>119</u> TOTAL AREA OF ALL SIGNS ON LOT (SQ FT) _____ <u>84</u> HEIGHT OF SIGN ABOVE GRADE (TO TOP) _____ <u>14ft 5in</u>	SIGN CLERK _____ APPROVED FOR PERMIT _____
DISTANCE OF CURB LINE OUTER EDGE (ft) _____ <u>10</u> DISTANCE OF STRUCTURE INNER EDGE (ft) _____ <u>2</u> DISTANCE FROM (ft). A. PUBLIC PARK (OVER 10 ACRES) _____ <u>1,000</u> B. EXPRESSWAY (IF LESS THAN 1,000 FT) _____ <u>1,000</u> C. RESIDENCE DISTRICT (ADVERTISING SIGNS ONLY) _____ <u>1,000</u>	REMARKS
IF REPLACEMENT SIGN OR CHANGE OF FACE, WHAT DOES THE EXISTING SIGN READ? Original Payee: _____ Landmark Hold: <input type="checkbox"/> Status: _____	
ZONING (OFFICE USE ONLY)	


CITY OF CHICAGO
DEPARTMENT OF ZONING AND LAND USE PLANNING
SIGN SITE PLAN
(ALL INFORMATION MUST BE COMPLETED AND LEGIBLE)

Site Address: 530 N. WABASH AVE.

4 of 4 applications

Sign Company: OLYMPIC SIGNS INC. Rep Name: BILL PYTER JR.

Phone (630) 424 - 6100 EXT 231 *(Below: Building, streets and location of sign on lot'or structure)*
 North

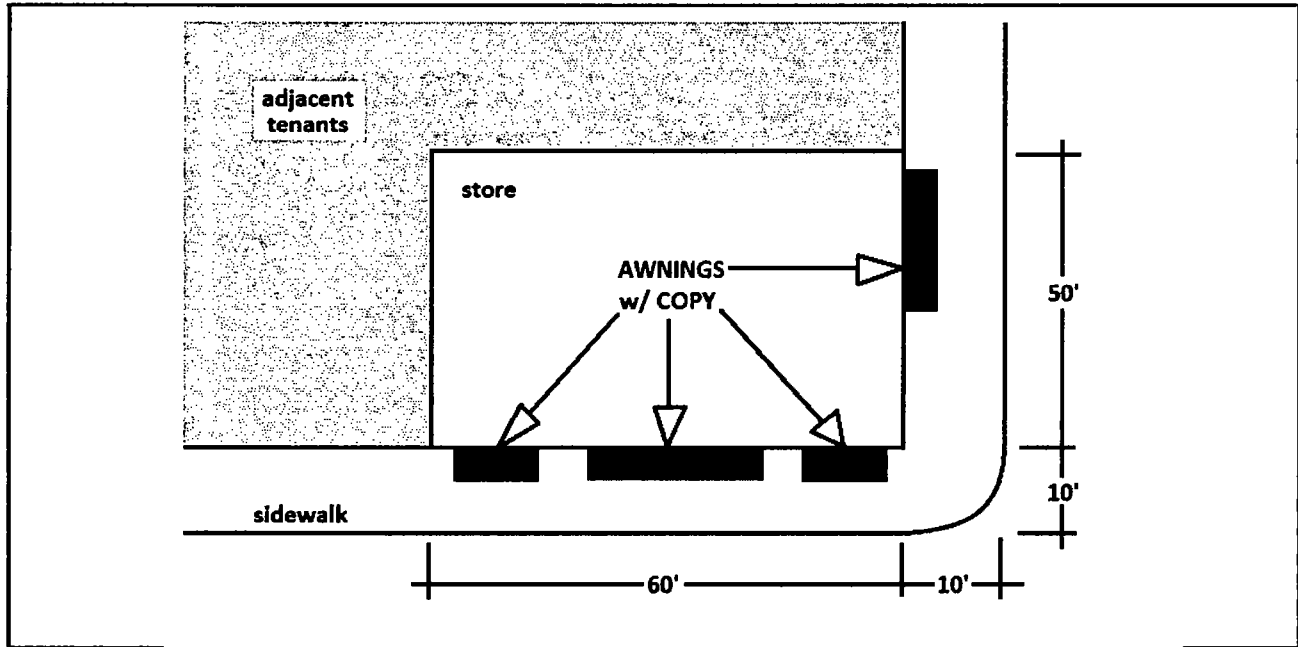

South

SIGN USE:

SIGN:

Bus. ID (On-premise)
 Business Lice. # _____

Advertising (Off-premise)

PERMIT TYPE:

New Construction
 Change of Face
 Previous Permit # _____

TYPE OF

- Flat Wall
- Freestanding
- Awning
- Marquee
- High Rise Building
- Projecting Private
- Projecting Public Way
- Public Way Use -Permit # 1073399

SIGN CHARACTERISTICS:

- Non- Illuminated
- Illuminated
- Changing Image
- Video Display
- Flashing

DISTANCE FROM:

- Curb Line: 8'
- Expressway, Toll Roads or Major Route (n/a if over 1000 ft) n/a
- Park (over 10 acres) 1000'
- Residential Zone 1000'
- Existing Off-premise on same side of street: n/a

TOTAL SQUARE FOOTAGE:

Square footage of this proposed sign 12
 Gross area of all proposed signs 48
 Area of all existing signs (not including proposed) on Zoning Lot 84 (proposed awnings replace existing)

Signature:

Date: 8/21/12

PEI CHANG'S CHINA RESTAURANT

Client: PF CHANG'S
 Design #: C12102785
 Sheet 2 of 6

Address: N WABASH & GRAND CHICAGO, IL

Account: J. MUELLER
 Designer: H. GIFFORD
 Date: 01/10/12

Approval / Date


Client	
Contract	
Estimating	
Art	
Engineering	
Installation	

Revision / Date


R1: C1-C3 TO BLACK BLADE SIGN
 R2: C4 TO BLACK BLADE SIGN
 R3: RECOVER SIGN
 R4: TH-MOUNT REVERSE SIGN A
 R5: AS-MOUNT REVERSE (A)
 R6: AS-MOUNT REVERSE (B) & INCREASE COPY SIZE (1/4" x 3/4")

Chandler Signs
 www.chandler-signs.com
 1201 Marco Hwy Dallas, TX 75244
 214.682.2600 Fax 214.682.3444
 12108 N. Central Exp. Dallas, TX 75243
 214.682.3444 Fax 214.682.3741
 1315 S.W. 47th Ave. Ft. Lauderdale, FL 33309
 754.567.7843 Fax 754.567.7233
 140 E. Irving Ave. Ft. Lauderdale, FL 33301
 754.567.7843 Fax 754.567.7233
 P.O. Box 611371, Lakeland, FL 34603
 882.408.3848 Fax 882.363.8443


100% Satisfaction Guarantee
 Final Electrical Connection by Customer

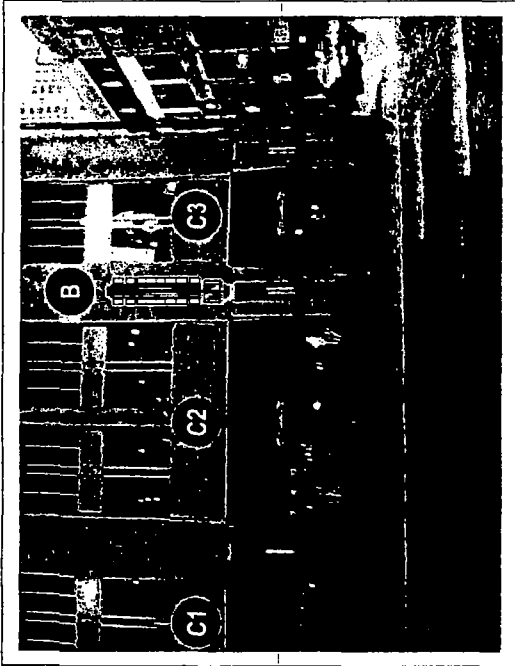


PROPOSED

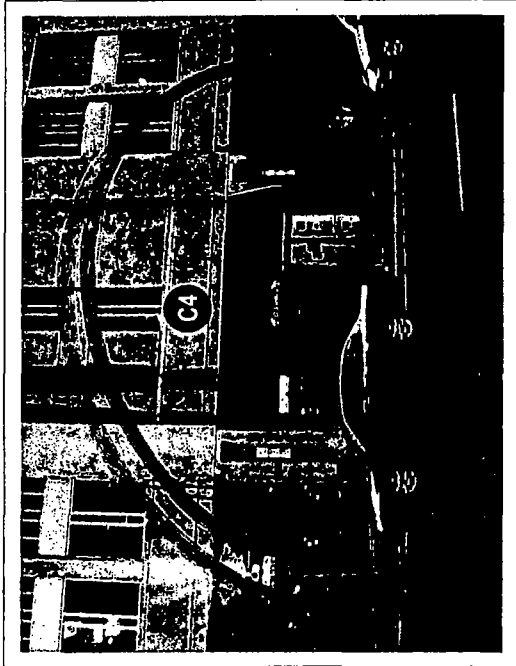

PROPOSED

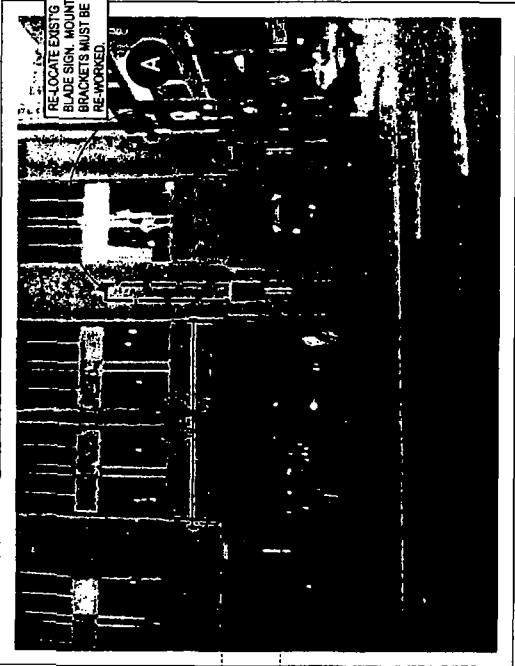

EXISTING CONDITIONS AT SOUTH ELEVATION (FACES GRAND AVE)

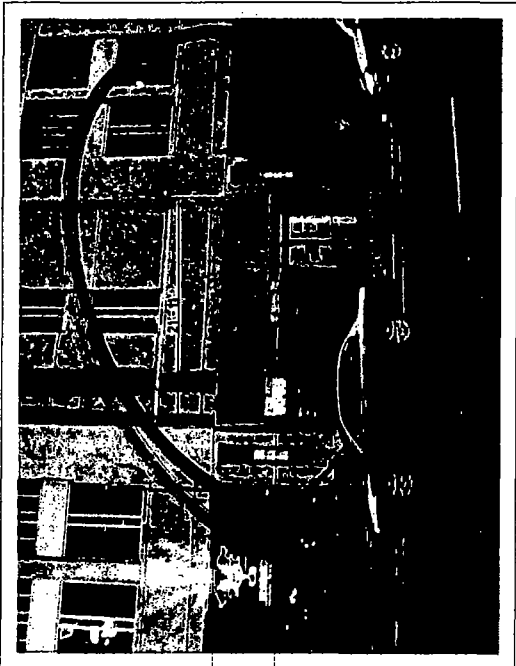



EXISTING CONDITIONS AT EAST ELEVATION (FACES WABASH AVE)

PECHANG'S CHINA RESTO
PF CHANG'S
 Client: PF CHANG'S
 Design #: C1202785
 Sheet 6 of 6
 Address: N. WABASH & GRAND CHICAGO, IL
 Account Rep.: J. MUELLER
 Designer: H. GIFFORD
 Date: 01/10/12
 Approval / Date:
 Check:
 Make:
 Estimating:
 Art:
 Engineering:
 Layout:
 Revision / Date:
 RELOCATE AND BLACK SIGN.
 RE-LOCATE EXISTING BLADE RECOVER
 RELOC/MBR/12 C1-Q5 TO BLACK
 R4 THROB/12 REVISE SIGN A.
 RELOC/MBR/12 REVISE SIGN A.
 COPY SIZE (C1-Q5) INCREASE


Chandler Signs
 www.chandler-signs.com
 1391 River Way Dallas, TX 75244
 214.682.2588 Fax 214.682.2584
 12116 Midland Ave. Houston, TX 77016
 281.448.3884 Fax 281.448.8724
 1333 Park Center Dr. Vista, CA 92081
 760.947.7183 Fax 760.947.7333
 700 S. Hwy. 146 #603, 2. Elm. St. Woodland Park, CO 80863
 719.887.2587 Fax 719.887.2588
 P.O. Box 43123 Lombard, IL 60438
 815.493.3888 Fax 815.493.3843

FINAL ELECTRICAL CONNECTION BY CUSTOMER


THE SIGNAGE IS THE PROPERTY OF CHANDLER SIGNS. IT IS TO BE USED ONLY FOR THE PROJECT AND AT THE LOCATION SPECIFIED. ANY REPRODUCTION OR OTHER USE WITHOUT THE WRITTEN PERMISSION OF CHANDLER SIGNS IS STRICTLY PROHIBITED.

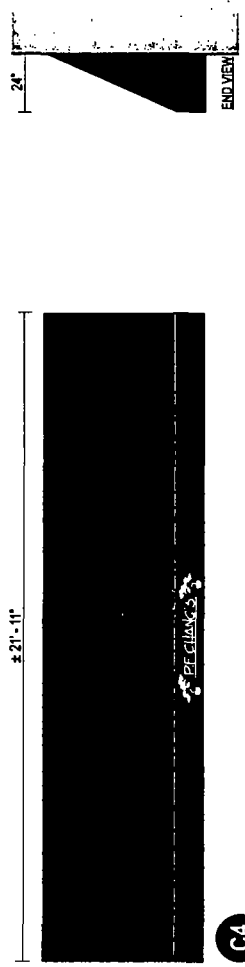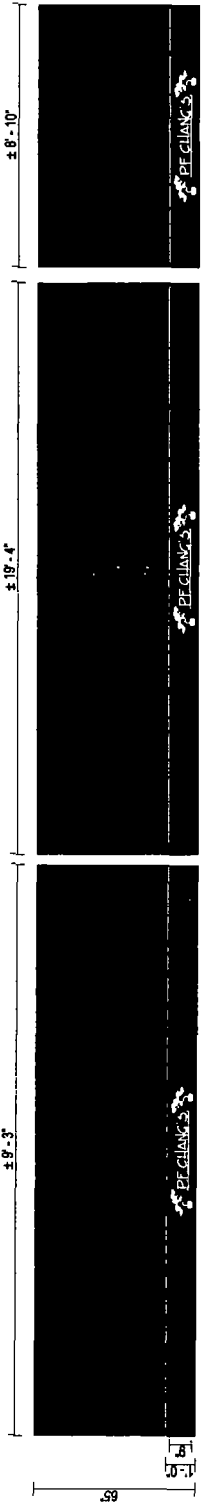

AWNING RECOVER
 SCALE 1/4" = 1'-0"
 GENERAL SPECIFICATIONS
 RECOVER EXISTING CANVAS AWNINGS W/ BLACK
 GRAPHICS TO BE HEAT TRANSFERRED WHITE VINYL

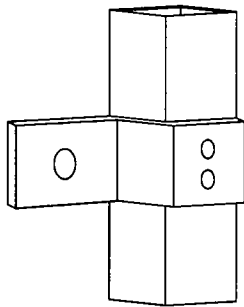

Z-CLIP LOCATED EVERY
INTERIOR TRUSS, 12" UP OR
LESS - 48" MAXIMUM SPACING

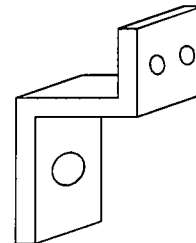

3/16" THICK GALVANIZED
STEEL Z-CLIP

