



Office of the Chicago City
Clerk



Or2011-1066

Office of the City Clerk

City Council Document Tracking Sheet

Meeting Date:	11/2/2011
Sponsor(s):	Solis, Daniel (25)
Type:	Order
Title:	Issuance of permits for sign(s)/signboard(s) at 2404 S Wolcott Ave
Committee(s) Assignment:	Committee on Zoning, Landmarks and Building Standards

City Council
Meeting Date: _____
Committee on Buildings

(signs)

ORDERED, That the Commissioner of Buildings is hereby directed to
issue a sign permit to: (Contractor's name and address)

Landmark Sign Group

7424 Industrial Avenue

Chesterton, IN 46304

for the erection of a sign / signboard over 24 feet in height and / or over 100
square feet (in area of one face) at: (Business NAME & ADDRESS)

Panama Banana

2404 S Wolcott Avenue


Chicago, IL 60608

Dimensions: Length 55' - 6" Height 4' - 0"

Height above grade / roof to top of sign 25'

TOTAL SQUARE FOOT AREA 222

Such sign(s) shall comply with all applicable provisions of TITLE 17 of the
Chicago Zoning Ordinance and all other applicable provisions of the Municipal
Code of the City of Chicago governing the construction and maintenance of
outdoor signs, signboards and structures.

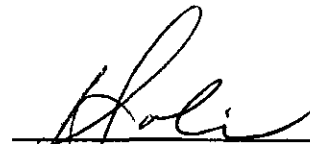

Alderman, 25th Ward



CITY OF CHICAGO

DEPARTMENT OF BUILDINGS**Sign Permit Application**

APPROVAL NUMBER	APPLICATION NUMBER 100412334	ANNUAL FEE	WORK CODE	DRAWINGS ATTACHED <input type="checkbox"/> YES <input type="checkbox"/> NO
DATE OF APPLICATION 09/26/2011		TYPE OF SIGN FLAT OR BOX		
ADDRESS OF SIGN 2404 S WOLCOTT AVE. 60608-		LENGTH	FT 55	IN 6
BUILDING	ORIGINAL PERMIT NUMBER	HEIGHT	FT 4	IN 0
TYPE OF PERMIT NEW CONSTRUCTION (SIGN)		AREA	SQ FT 222	WEIGHT LBS 800
PAYER OF ANNUAL INSPECTION BANANA, PANAMA 2404 S WOLCOTT AVE CHICAGO, IL 60608 (773)446-1000		SIGN HEIGHT ABOVE GRADE/ROOF		FT 25
SIGN MANUFACTURER LANDMARK SIGN GROUP		SHAPE OF SIGN REGULAR		
ADDRESS WHERE SIGN CAN BE SEEN PRIOR TO ERECTION		SIGN WILL READ PANAMA		
TICKET NUMBER 0	REINSPECTION CONTROL NUMBER	NO OF LAMPS 7	TOTAL WATTAGE 3968	
TYPE OF SUPPORT FOR SIGN BUILDING		TYPE OF LAMP NEON		
SIGN BOARD SUPPORT MEMBERS OTHER		NO OF BALLAST/TRANSFORMERS	INPUT OF TRANSFORMERS	
ANNUAL FEE		CONTRACTOR WILL INSTALL		
CONSTRUCTION FEE	200.00	<input checked="" type="checkbox"/> FEEDERS <input checked="" type="checkbox"/> CUSTOMER LEADS		
1017 B FEE		TYPE OF SWITCH		
TOTAL FEE	200.00	LOCATION OF SWITCH		
AMOUNT PAID	200.00	SIGN LOCATION ONE SET OF SELF CONTAINED REVERSE CHANNEL LETTERS INTERNALLY ILLUMINATED		
BALANCE DUE				

The undersigned certify that the statements in this application are true and correct and that all work done under the proposed permit will conform to the requirements of the Chicago Municipal Code

REG NO	E93790	BOND NO	N90730
ELECT CONTR	MIDWEST POWER CONSTRUCTION, IN	SIGN ERECTOR	LANDMARK OUTD'R ADVERTIS'
ADDRESS	1018 PARK AVE. RIVER FOREST, IL 60305	ADDRESS	7424 INDUSTRIAL AVE CHESTERTON IN, 46304-
SUPERVISOR SIGNATURE		SIGNER	

The permit issued on this application will authorize only signs here applied for. If other signs are to be erected they must be covered by additional permits.

City of Chicago
Rahm Emanuel, MayorDepartment of Buildings
Michael Merchant, Commissioner


TYPE OF BUSINESS <u>COMMERCIAL</u> Other _____ Name: _____ LIC # _____ Renewal Date: _____	SIGN BOND REQUIRED? <input checked="" type="checkbox"/> YES COUNCIL ORDER REQUIRED <input checked="" type="checkbox"/> YES		
Projects Over: <input checked="" type="checkbox"/> Private Property <input checked="" type="checkbox"/> Public Way Grant Permit #: _____ <input checked="" type="checkbox"/> Planned Development/Manufacturing PMD/PD# <u>758</u> Zoning District <u>OTHER</u> Other. <u>PD758</u>	IS SPECIAL PERMISSION REQUIRED FROM CHIEF ELECTRICAL <input checked="" type="checkbox"/> YES IF YES, ATTACH LETTER OF REQUEST		
TYPE OF SIGN: <input type="checkbox"/> ADVERTISING <input checked="" type="checkbox"/> ILLUMINATE <input type="checkbox"/> MOVEABLE <input checked="" type="checkbox"/> BUSINESS <input type="checkbox"/> FLASHING	TIME STAMP		
TOTAL STREET FRONTAGE OF LOT (IN FEET) <u>656</u> TOTAL AREA OF NEW SIGN (SQ.FT.) <u>222</u> TOTAL AREA OF ALL SIGNS ON LOT (SQ.FT.) <u>400</u> HEIGHT OF SIGN ABOVE GRADE (TO TOP) <u>29ft 0in</u>	<table border="1" style="width:100%; border-collapse: collapse;"> <tr> <td style="width:50%; height: 40px;">SIGN CLERK</td> <td style="width:50%; height: 40px;">APPROVED FOR PERMIT</td> </tr> </table>	SIGN CLERK	APPROVED FOR PERMIT
SIGN CLERK	APPROVED FOR PERMIT		
DISTANCE OF CURB LINE OUTER EDGE (R) <u>100</u> DISTANCE OF STRUCTURE INNER EDGE (R) <u>100</u> DISTANCE FROM (R): A. PUBLIC PARK (OVER 10 ACRES) _____ B. EXPRESSWAY (IF LESS THAN 1,000 FT.) _____ C. RESIDENCE DISTRICT (ADVERTISING SIGNS ONLY) _____ IF REPLACEMENT SIGN OR CHANGE OF FACE, WHAT DOES THE EXISTING SIGN READ? Original Payee: _____ Landmark Hold: <input type="checkbox"/> Status: _____	REMARKS		
ZONING (OFFICE USE ONLY)			

CITY OF CHICAGO
DEPARTMENT OF ZONING AND LAND USE PLANNING
SIGN SITE PLAN
 (ALL INFORMATION MUST BE COMPLETED AND LEGIBLE)

Site Address: 2404 S Wolcott Avenue of applications

Sign Company: Landmark Sign Group Rep Name: Ashish Shah

Phone (312) 223-1120 EXT 106 (Below: Building, streets and location of sign on lot or structure)
 North

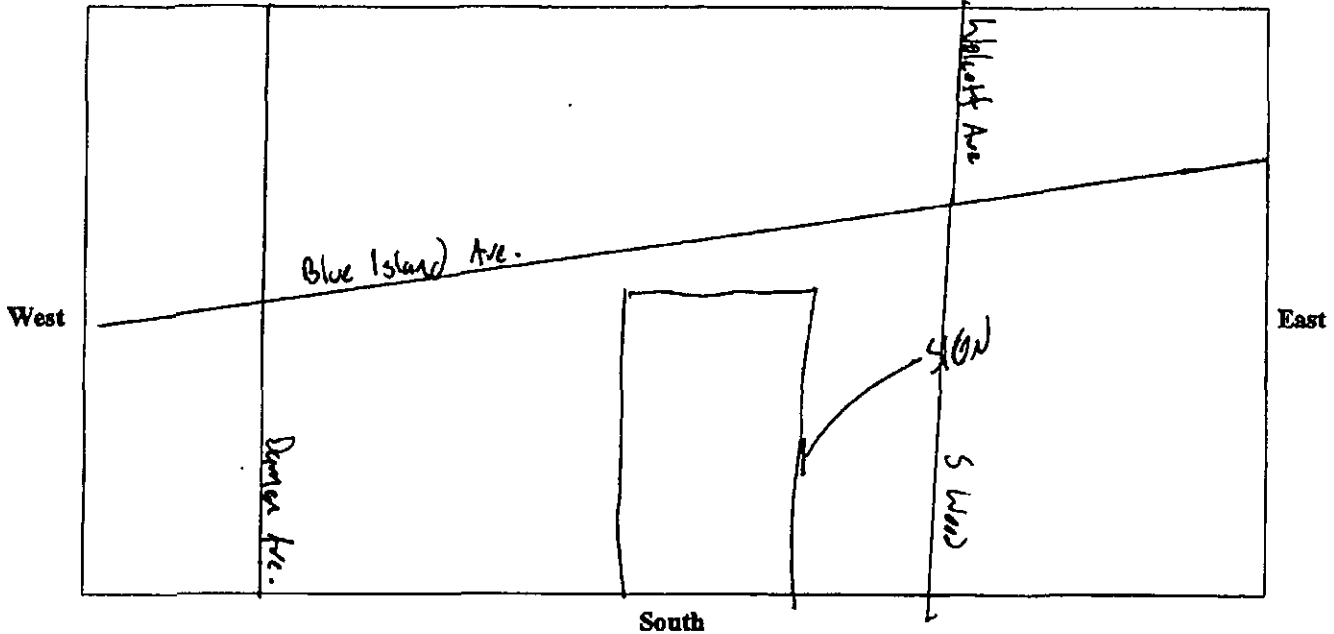

SIGN USE:

Bus. ID (On-premise) Business Lice. # _____

Advertising (Off-premise)

PERMIT TYPE:

New Construction

Change of Face

Previous Permit # _____

TYPE OF SIGN:

Flat Wall

Freestanding

Awning

Marquee

High Rise Building

Projecting Private

Projecting Public Way

Public Way Use -Permit # _____

SIGN CHARACTERISTICS:

Non-Illuminated

Illuminated

Changing Image

Video Display

Flashing

DISTANCE FROM:

Curb Line: 100'

Expressway, Toll Roads or Major Route

(n/a if over 1000 ft) N/A

Park (over 10 acres) N/A

Residential Zone N/A

Existing Off-premise on same side of street: N/A

TOTAL SQUARE FOOTAGE:

Square footage of this proposed sign 222

Gross area of all proposed signs 222

Area of all existing signs

(not including proposed) on Zoning Lot 200

Signature: [Handwritten Signature]

Date: _____

(Revised 4/10)

NOTE: By signing the acceptance field on this print, I understand that I am accepting all aspects of this drawing. This includes artwork, specifications, dimensions, spelling, and any other representations herein. I also understand that color representation on this print are approximate, and may not match manufacturer's samples on site.

DESIGNER/CLIENT SIGNATURE	DATE	SALES REPRESENTATIVE SIGNATURE	DATE
---------------------------	------	--------------------------------	------


PROJECT #:
50-5474-2
 DATE:
03/26/04
 ELEVATION:
PANAMA

NOTE LOCATION:

SCALE:
 1/8" = 1'-0"

REVISIONS
 1.


12654

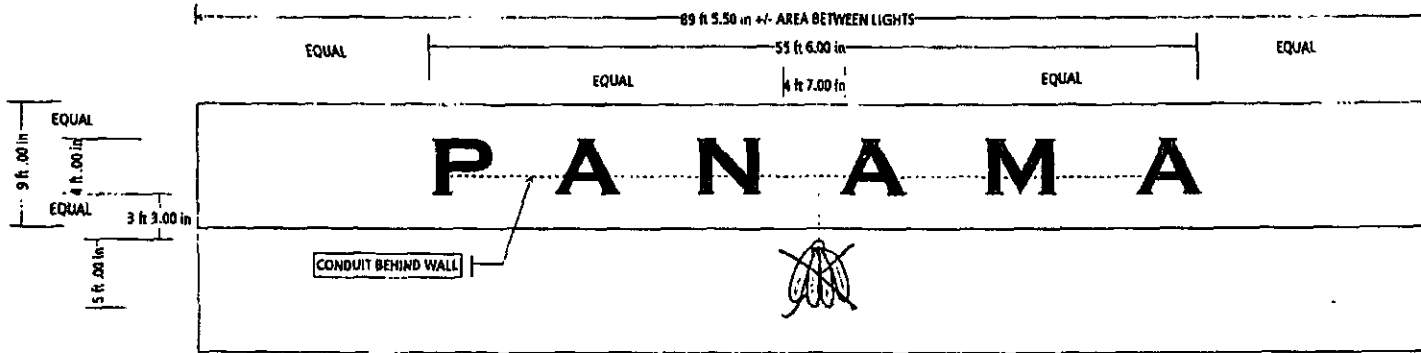


FRONT VIEW 1/8"=1'-0"

- ▶ **ONE SET OF SELF CONTAINED REVERSE CHANNEL LETTERS/ INTERNALLY ILLUMINATED W/ CLEAR LEXAN LETTERBACKS/ MOUNTED TO BUILDING FASCIA***
- ▶ **ONE SELF CONTAINED PLEX CHANNEL LOGO BOX/ INTERNALLY ILLUMINATED/ MOUNTED TO BUILDING FASCIA / ALL W/ REMOTE TRANSFORMERS***

- PANAMA FACES = GREEN 5467c
- 6" RETURNS = YELLOW 50% DAFFADIL 50% BUTTERCUP
- ILLUMINATION = DESIGNER WHITE NEON
- LETTERBACKS = CLEAR LEXAN
- LOGO FACE = CLEAR PLEX YELLOW 50% DAFFADIL 50% BUTTERCUP & GREEN 5467C OUTLINES
- TRIMCAP = 1" BLACK
- 7.5" RETURNS = 50% DAFFADIL 50% BUTTERCUP
- ILLUMINATION = DESIGNER WHITE NEON

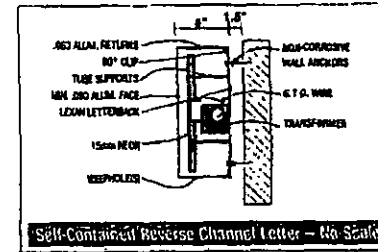

Self-Contained Reverse Channel Letter - No Scale

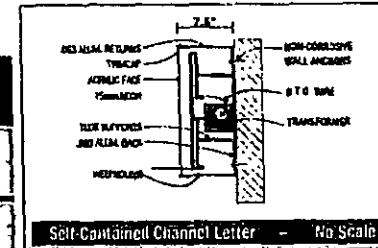

Self-Contained Channel Letter - No Scale



ELEVATION VIEW NTS

ART IN LOGO'S DIR. AS
 PANAMA.PLT

Landmark Sign Group
 "A Sign of Excellence"

219-782-9077 773-445-8800 Fax: 219-782-4257 www.landmarksign.com
 7204 Industrial Ave. Charleston, TN 37634