



# City of Chicago



O2019-8176

Office of the City Clerk

## Document Tracking Sheet

<b>Meeting Date:</b>	10/16/2019
<b>Sponsor(s):</b>	King (4)
<b>Type:</b>	Ordinance
<b>Title:</b>	Grant(s) of privilege in public way for Board of Trade of the City of Chicago, Inc., The
<b>Committee(s) Assignment:</b>	Committee on Transportation and Public Way

ORDINANCE  
THE BOARD OF TRADE OF THE CITY OF CHICAGO, INC  
Acct. No. 218626 - 3  
Permit No. 1142351

*Be It Ordained by the City Council of the City of Chicago:*

SECTION 1. Permission and authority are hereby given and granted to THE BOARD OF TRADE OF THE CITY OF CHICAGO, INC, upon the terms and subject to the conditions of this ordinance to maintain and use, as now constructed, one (1) Occupation of Space(s) (Delta Barrier) on the public right-of-way adjacent to its premises known as 400 S. La Salle St..

Said Occupation of Space(s) (Delta Barrier) at south end of S. LaSalle measure(s):  
Delta Barrier shall measure twenty-four (24) feet in length, and five (5) feet in width and three (3) feet in height for a total of one hundred twenty (120) square feet. Said Delta Barrier shall be used for security purposes.

The location of said privilege shall be as shown on prints kept on file with the Department of Business Affairs and Consumer Protection and the Office of the City Clerk.

Said privilege shall be constructed in accordance with plans and specifications approved by the Department of Planning and Development, Department of Transportation (Division of Project Development), and Department of Transportation (Office of Underground Coordination).

This grant of privilege in the public way shall be subject to the provisions of Section 10-28-015 and all other required provisions of the Municipal Code of Chicago.

The grantee shall pay to the City of Chicago as compensation for the privilege #1142351 herein granted the sum of five thousand eight hundred seventy-five (\$5,875.00) per annum in advance.


A 25% penalty will be added for payments received after due date.



The permit holder agrees to hold the City of Chicago harmless for any damage, relocation or replacement costs associated with damage, relocation or removal of private property caused by the City performing work in the public way.

Authority herein given and granted for a period of five (5) years from and after 06/30/2015.

Alderman \_\_\_\_\_

Sophia King 4th Ward

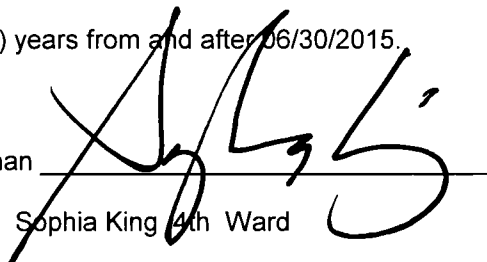A large, stylized handwritten signature in black ink, appearing to be 'SK', is written over a horizontal line. The signature is positioned to the right of the printed name 'Sophia King 4th Ward'.

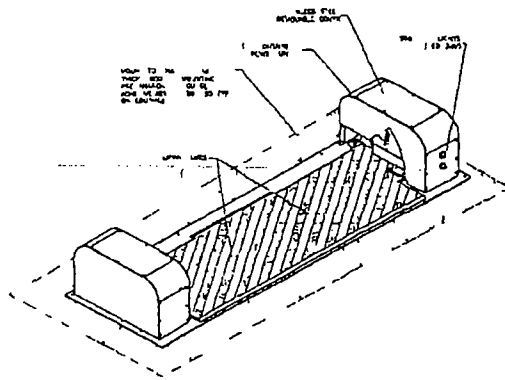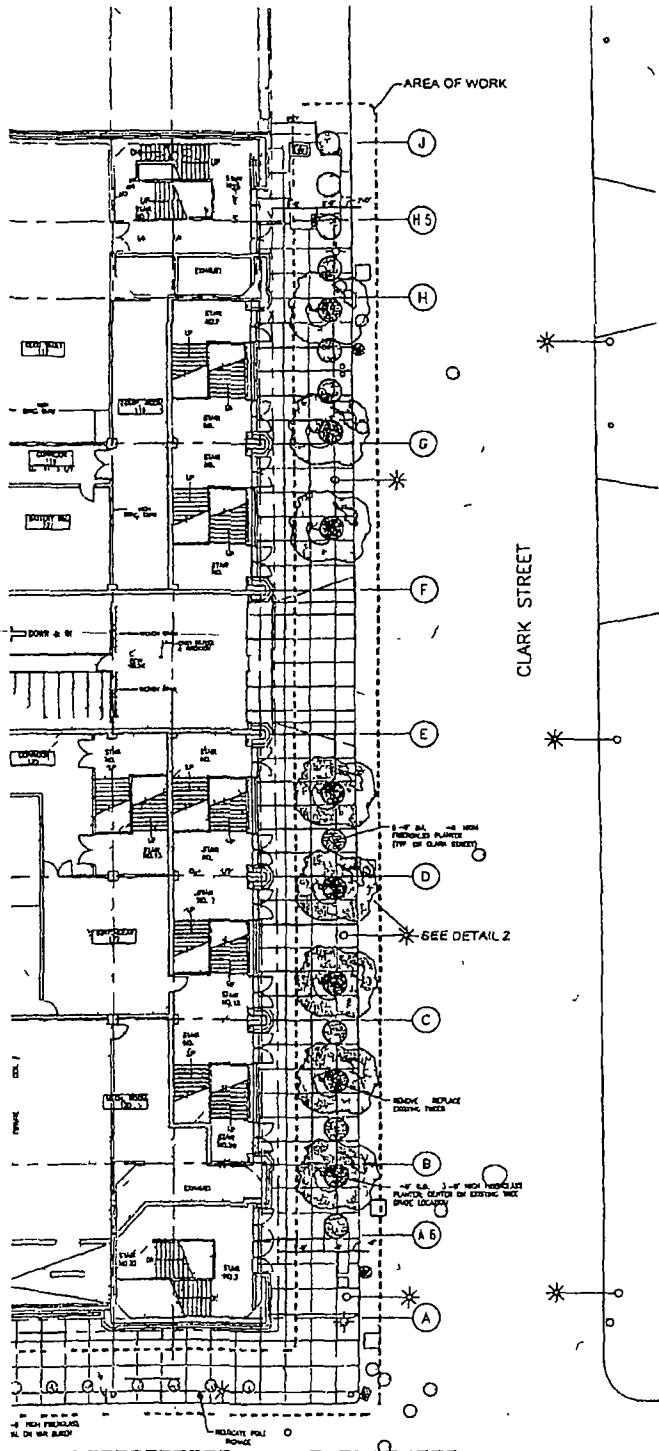

3 DELTA BARRIER  
SCALE: N.T.S.



2 PLANTER TYP  
SCALE: N.T.S.

NEW 5-0 DIA CONCRETE PLANTERS	18
NEW 2-6 DIA CONCRETE PLANTERS	24

GENERAL NOTES  
 1 VANBUREN STREETS IS DESIGNATED AS A "MOBILITY" STREET WITH 14-0' WIDE SIDEWALKS BY THE CITY OF CHICAGO DEPARTMENT OF ZONING AND CDOT

SCALE NOTED

DATE 04.2.10

SHEET NO SK-01



10/16/2019

Alderman **Sophia King**  
Ward # **04**  
City of Chicago  
City Hall, Room **305**  
121 North LaSalle Street  
Chicago, Illinois 60602

Re: An ordinance to use and maintain a portion of the public right-of-way for **one (1) occupation of space(s)** for **THE BOARD OF TRADE OF THE CITY OF CHICAGO, INC**, adjacent to the premises known as **400 S. La Salle St.**.

Dear Alderman **Sophia King**:

The applicant referenced above has requested the use of the public right-of-way for a **occupation of space(s)**. An ordinance has been prepared by the Department of Business Affairs and Consumer Protection – Small Business Center - Public Way Use Unit for presentation to the City Council. Because this request was made for properties located in your ward, as approved by you as per the attached, I respectfully request that you introduce the attached ordinance at the next City Council meeting.

If you have any questions regarding this ordinance, please contact Anthony Bertuca at (312) 744-5506.

**Department of Business Affairs and Consumer Protection**