



City of Chicago



O2016-8234

Office of the City Clerk

Document Tracking Sheet

Meeting Date:	11/1/2016
Sponsor(s):	Burnett (27)
Type:	Ordinance
Title:	Grant(s) of privilege in public way for Chicago Greenworks LLC
Committee(s) Assignment:	Committee on Transportation and Public Way

ORDINANCE
CHICAGO GREENWORKS, LLC
Acct. No. 305992 - 1
Permit No. 1124767

Be It Ordained by the City Council of the City of Chicago:

SECTION 1. Permission and authority are hereby given and granted to CHICAGO GREENWORKS, LLC, upon the terms and subject to the conditions of this ordinance to maintain and use, as now constructed, one (1) Conduit(s) under the public right-of-way adjacent to its premises known as 457 N. Sacramento Blvd..

Said Conduit(s) at W. Ferdinand Ct. measure(s):

One (1) at thirty-seven point five (37.5) feet in length, and one point one (1.1) foot in width for a total of forty-one point two five (41.25) square feet.

The location of said privilege shall be as shown on prints kept on file with the Department of Business Affairs and Consumer Protection and the Office of the City Clerk.

Said privilege shall be constructed in accordance with plans and specifications approved by the Department of Transportation (Division of Project Development) and Department of Transportation (Office of Underground Coordination).

This grant of privilege in the public way shall be subject to the provisions of Section 10-28-015 and all other required provisions of the Municipal Code of Chicago.

The grantee shall pay to the City of Chicago as compensation for the privilege #1124767 herein granted the sum of four hundred (\$400.00) per annum in advance.


A 25% penalty will be added for payments received after due date.

The permit holder agrees to hold the City of Chicago harmless for any damage, relocation or replacement costs associated with damage, relocation or removal of private property caused by the City performing work in the public way.


Authority herein given and granted for a period of five (5) years from and after 10/04/2016.

Alderman 

Walter Burnett Jr. 27th Ward

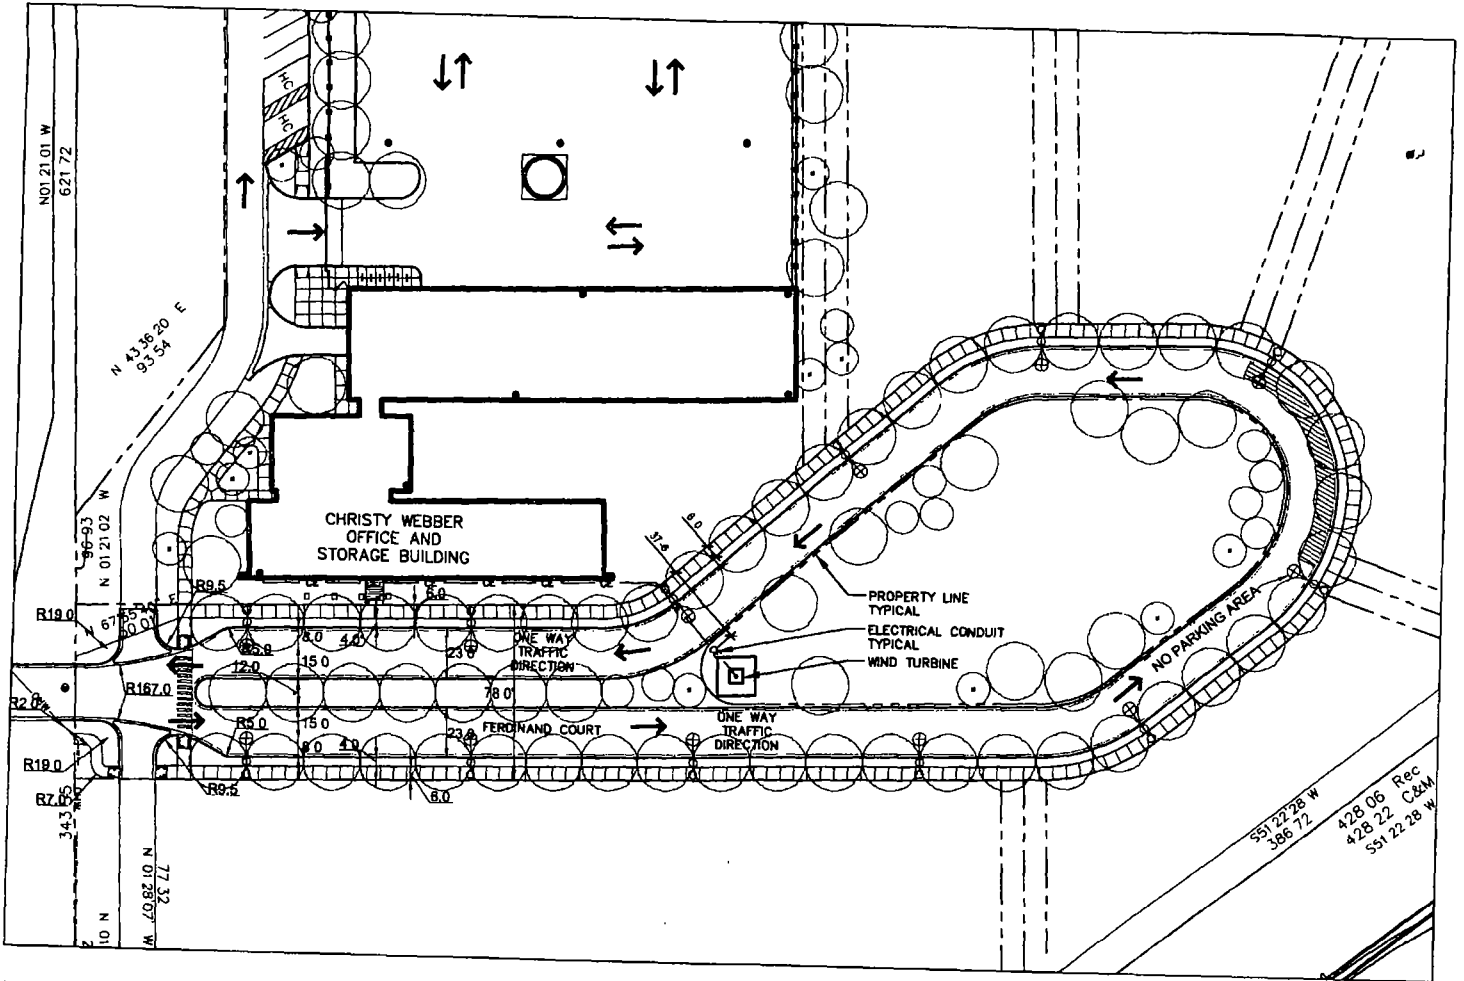

Public Way Use Permit Exhibit
457 North Sacramento Boulevard - PWU Type Conduit
October 3, 2016

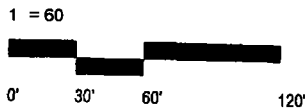

Scale in Feet
1"=60'-0"



Exhibit
1 of 2

531 22 28 W
386 72
428 06 Rec
428 22 C&M
531 22 28 W