



City of Chicago



O2021-1441

Office of the City Clerk

Document Tracking Sheet

Meeting Date:	4/21/2021
Sponsor(s):	Reilly (42)
Type:	Ordinance
Title:	Grant(s) of privilege in public way for Fourth Presbyterian Church of Chicago
Committee(s) Assignment:	Committee on Transportation and Public Way

ORDINANCE
FOURTH PRESBYTERIAN CHURCH OF CHICAGO
Acct. No. 359123 - 1
Permit No. 1148048

Be It Ordained by the City Council of the City of Chicago:

SECTION 1. Permission and authority are hereby given and granted to FOURTH PRESBYTERIAN CHURCH OF CHICAGO, upon the terms and subject to the conditions of this ordinance to maintain and use, as now constructed, ten (10) Planter(s) on the public right-of-way for beautification purposes adjacent to its premises known as 126 E. Chestnut St.

Said Planter(s) at E Delaware Pl measure(s):

One (1) at thirty-one point eight three (31.83) feet in length, and eleven point eight three (11.83) feet in width for a total of three hundred seventy-six point five five (376.55) square feet.

One (1) at one hundred thirty point six seven (130.67) feet in length, and eleven point eight three (11.83) feet in width for a total of one thousand five hundred forty-five point eight three (1545.83) square feet.

One (1) at nine point three three (9.33) feet in length, and one point seven five (1.75) foot in width for a total of sixteen point three three (16.33) square feet.

Said Planter(s) at N. Michigan measure(s):

One (1) at seven point five eight (7.58) feet in length, and two point two five (2.25) feet in width for a total of seventeen point zero six (17.06) square feet.

One (1) at sixteen point six seven (16.67) feet in length, and five point six seven (5.67) feet in width for a total of ninety-four point five two (94.52) square feet.

One (1) at seventeen point five eight (17.58) feet in length, and five point five eight (5.58) feet in width for a total of ninety-eight point one (98.1) square feet.

One (1) at forty-one point seven five (41.75) feet in length, and five point five eight (5.58) feet in width for a total of two hundred thirty-two point nine seven (232.97) square feet.

One (1) at eighty-one point five (81.5) feet in length, and five point five (5.5) feet in width for a total of four hundred forty-eight point two five (448.25) square feet.

Said Planter(s) at E. Chestnut measure(s):

One (1) at twenty point one seven (20.17) feet in length, and six point five (6.5) feet in width for a total of one hundred thirty-one point one one (131.11) square feet.

One (1) at seventy point four two (70.42) feet in length, and six point eight three (6.83) feet in width for a total of four hundred eighty point nine seven (480.97) square feet.

Grantee must allow the required clear and unobstructed space for pedestrian passage at all times per rules and regulations approved by the Department of Transportation.

The location of said privilege shall be as shown on prints kept on file with the Department of Business Affairs and Consumer Protection and the Office of the City Clerk.

Said privilege shall be constructed in accordance with plans and specifications approved by the Department of Planning and Development and Department of Transportation (Division of Project Development).

This grant of privilege in the public way shall be subject to the provisions of Section 10-28-015 and all other required provisions of the Municipal Code of Chicago.

The grantee shall pay to the City of Chicago as compensation for the privilege #1148048 herein granted the sum of zero (\$0.00) per annum in advance.


A 25% penalty will be added for payments received after due date.

The permit holder agrees to hold the City of Chicago harmless for any damage, relocation or replacement costs associated with damage, relocation or removal of private property caused by the City performing work in the public way

Authority herein given and granted for a period of five (5) years from and after 03/09/2021

Alderman Brendan Reilly

Brendan Reilly 42nd Ward

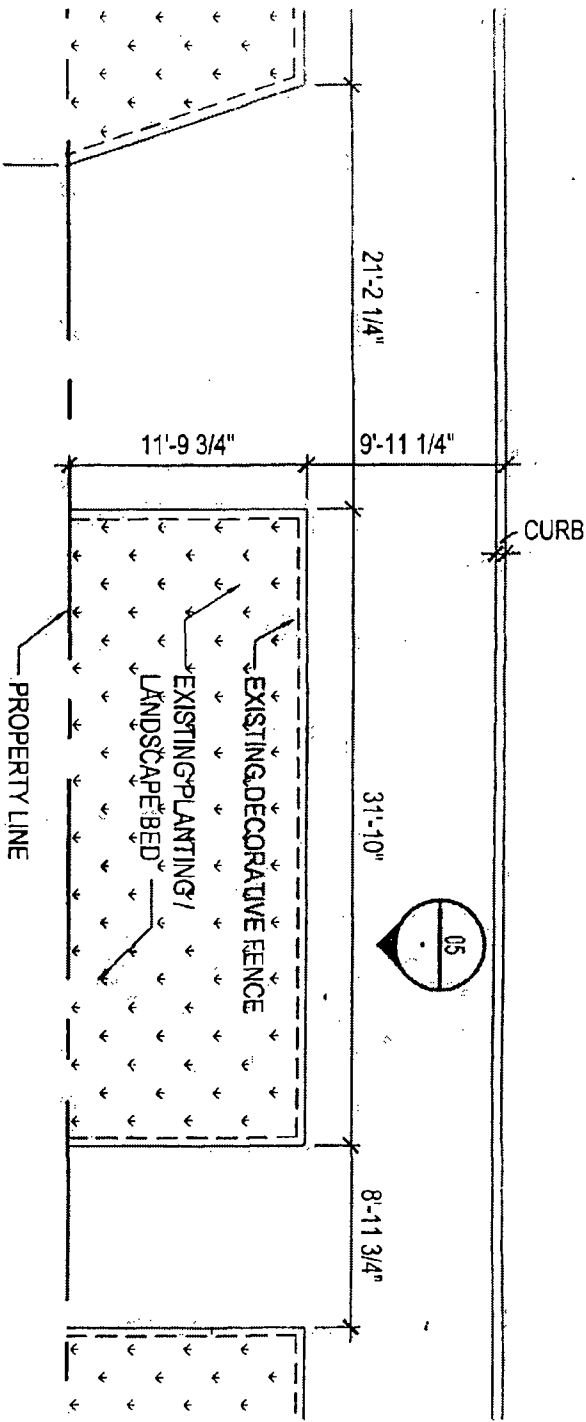


PLAN - AREA 2

SCALE: 1/8" = 1'-0"

04



Ref. North

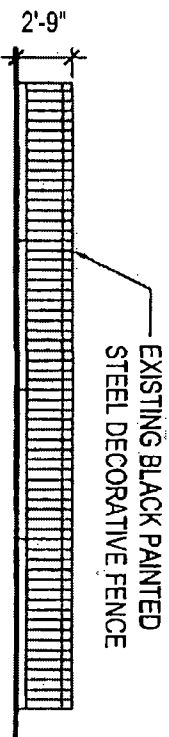

EXISTING BLACK PAINTED
STEEL DECORATIVE FENCE

ELEVATION

SCALE: 1/8" = 1'-0"

05



Department of Business Affairs and Consumer Protection
Small Business Center - Public Way Use Unit
City Hall - 121 N. LaSalle Street, Room 800 • Chicago, IL 60602
312-74-GOBIZ / 312-744-6249 • (312) 744-1944 (TTY)
<http://www.cityofchicago.org/bacp>

04/21/2021

Alderman Brendan Reilly
Ward # 42
City of Chicago
City Hall, Room 300
121 North LaSalle Street
Chicago, Illinois 60602

Re: An ordinance to use and maintain a portion of the public right-of-way for **ten (10) planter(s)** for **FOURTH PRESBYTERIAN CHURCH OF CHICAGO**, adjacent to the premises known as **126 E. Chestnut St.**

Dear Alderman **Brendan Reilly**:

The applicant referenced above has requested the use of the public right-of-way for a **planter(s)**. An ordinance has been prepared by the Department of Business Affairs and Consumer Protection – Small Business Center - Public Way Use Unit for presentation to the City Council. Because this request was made for properties located in your ward, as approved by you as per the attached, I respectfully request that you introduce the attached ordinance at the next City Council meeting.

If you have any questions regarding this ordinance, please contact Anthony Bertuca at (312) 744-5506.

Department of Business Affairs and Consumer Protection